



**TYPICAL SPBGR SECTION WITH 1:2.5 SLOPE**

(SEE HIGHWAY STANDARDS FOR SECTION AT TERMINAL SECTION)  
 \*1V:2.5H (TYP); 1V:2H (MAX)

**LEGEND**

- PRIMARY HAZARD
- SECONDARY HAZARD
- SEEDING & EROSION CONTROL BLANKET
- APPARENT EXISTING RIGHT OF WAY
- EXISTING GUARDRAIL
- PROPOSED STEEL PLATE BEAM GUARDRAIL (OF THE TYPE SPECIFIED)
- TRAFFIC BARRIER TERMINAL, TYPE 1 (SPECIAL) TANGENT
- TRAFFIC BARRIER TERMINAL, TYPE 1 (SPECIAL) FLARED
- PROPOSED AGGREGATE SHOULDER
- APPROX. LIMITS OF CONSTRUCTION
- DITCH RE-GRADING (INCLUDED IN EARTHWORK)

ALIGNMENTS DEVELOPED FOR INDIVIDUAL LOCATION STATIONING ARE ARBITRARY AND DO NOT REPRESENT THE ACTUAL STATIONING OF IL 161. ARBITRARY STATIONING WAS USED IN ALL STATION / OFFSET LABELS FOR THIS PROJECT.

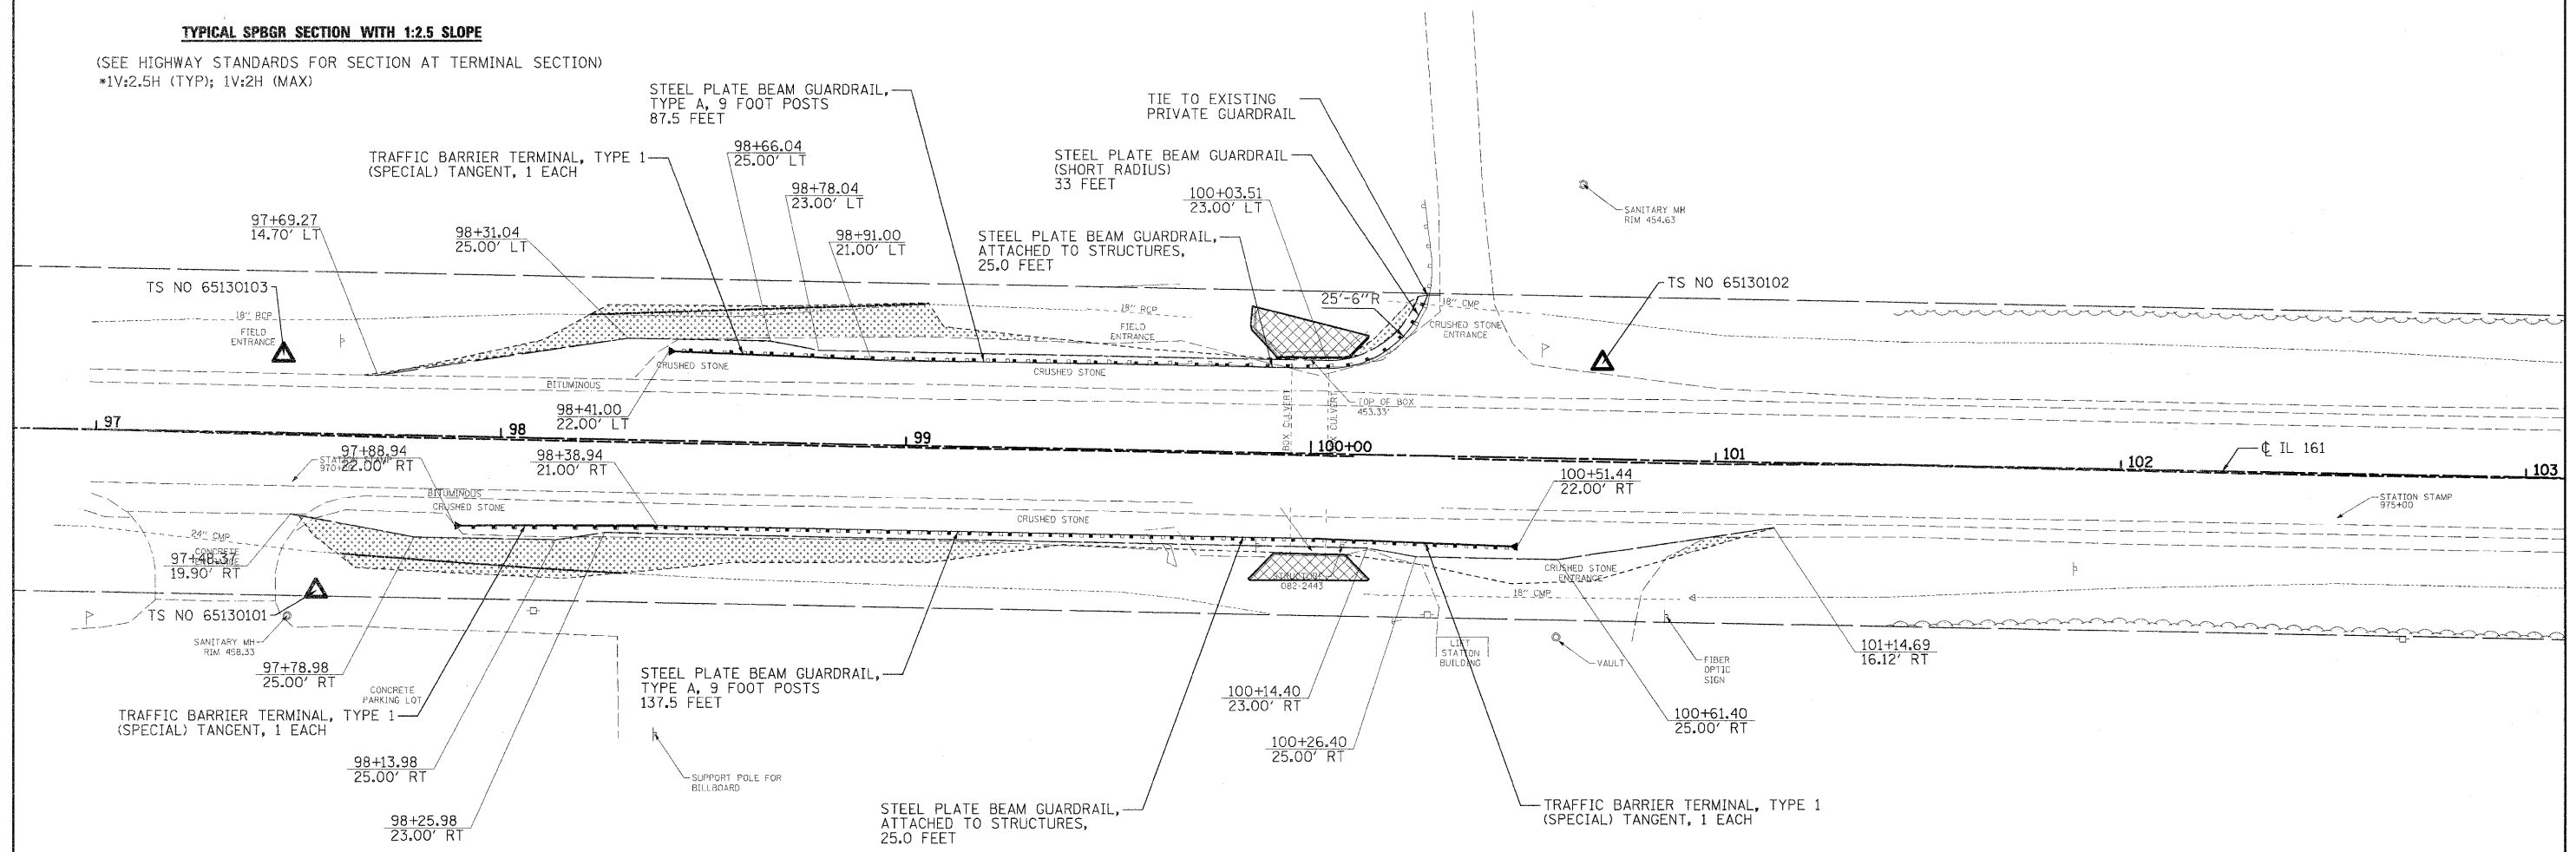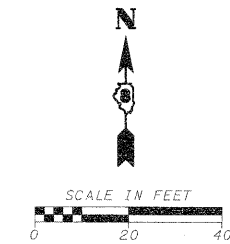

TS NO 65130103  
 STA 97+45.97, 19.31' LT  
 N=680729.34, E=2424374.11  
 EL 458.80

TS NO 65130101  
 STA 97+55.02, 38.73' RT  
 N=680671.14, E=2424382.09  
 EL 458.16

TS NO 65130102  
 STA 100+71.62, 23.60' LT  
 N=680727.54, E=2424699.79  
 EL 456.18

FILE NAME =	USER NAME = .USERDESCR	DESIGNED - DLD	REVISED -
h:\6513\dot db\var\6513.03\wo 3\oaddd\sh	h:\6513\dot db\var\6513.03\wo 3\oaddd\sh	DRAWN - DLD	REVISED -
	h:\6513\dot db\var\6513.03\wo 3\oaddd\sh	CHECKED - BGH	REVISED -
		DATE - 3/17/2011	REVISED -

**STATE OF ILLINOIS  
 DEPARTMENT OF TRANSPORTATION**

SCALE:	SHEET NO.	OF	SHEETS	STA.	TO STA.

F.A.P. RTE.	SECTION	COUNTY	TOTAL SHEETS	SHEET NO.
805	DB GUARDRAIL UPDATE 2011	VARIOUS	37	7
F.A.S.	CONTRACT NO. 76E78		ILLINOIS FED. AID PROJECT	
795				