
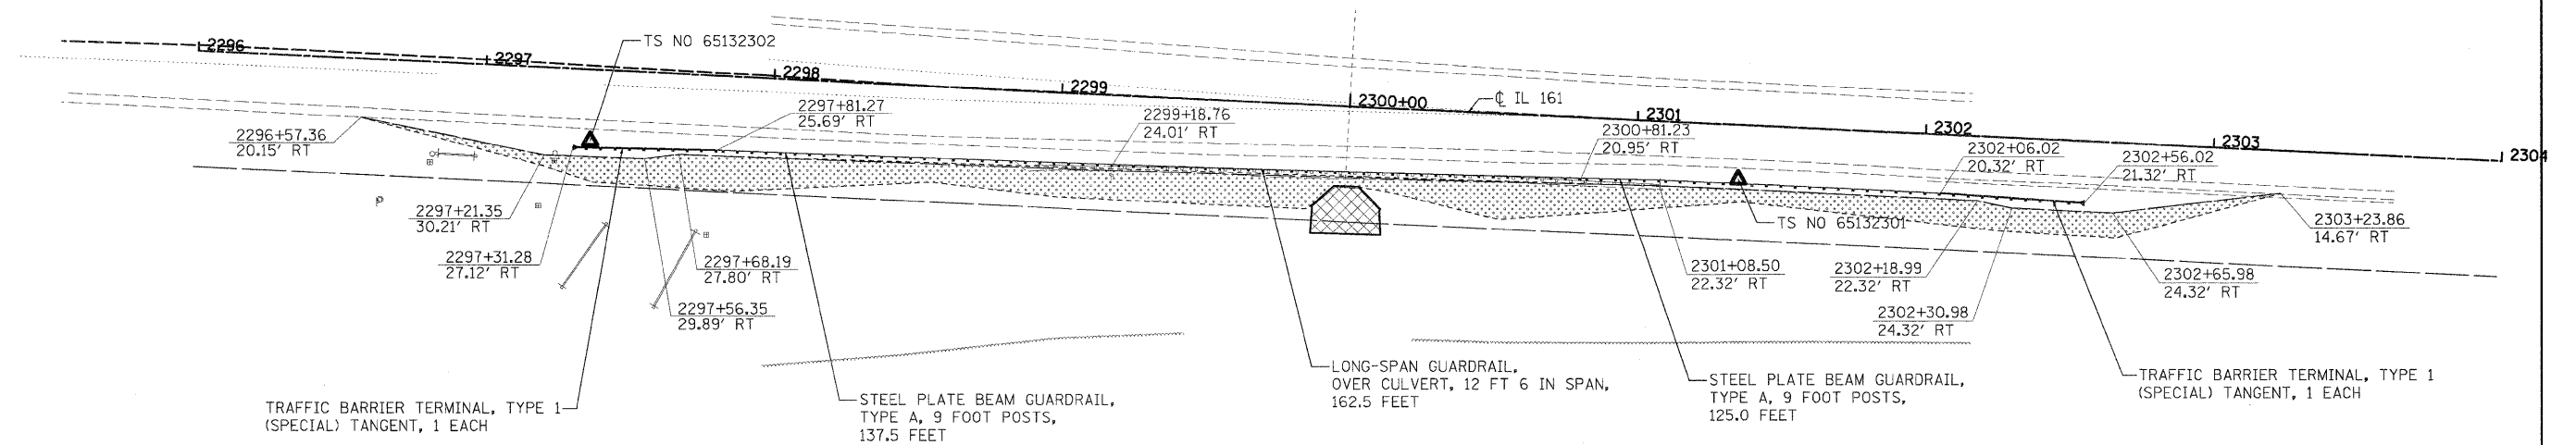


TYPICAL SPBGR SECTION WITH 1:2.5 SLOPE

(SEE HIGHWAY STANDARDS FOR SECTION AT TERMINAL SECTION)
 •1V:2.5H (TYP); 1V:2H (MAX)

- LEGEND**
- PRIMARY HAZARD
 - SECONDARY HAZARD
 - SEEDING & EROSION CONTROL BLANKET
 - APPARENT EXISTING RIGHT OF WAY
 - EXISTING GUARDRAIL
 - PROPOSED STEEL PLATE BEAM GUARDRAIL (OF THE TYPE SPECIFIED)
 - TRAFFIC BARRIER TERMINAL, TYPE 1 (SPECIAL) TANGENT
 - TRAFFIC BARRIER TERMINAL, TYPE 1 (SPECIAL) FLARED
 - PROPOSED AGGREGATE SHOULDER
 - APPROX. LIMITS OF CONSTRUCTION
 - DITCH RE-GRADING (INCLUDED IN EARTHWORK)

ALIGNMENTS DEVELOPED FOR INDIVIDUAL LOCATION STATIONING ARE ARBITRARY AND DO NOT REPRESENT THE ACTUAL STATIONING OF IL 161. ARBITRARY STATIONING WAS USED IN ALL STATION / OFFSET LABELS FOR THIS PROJECT.

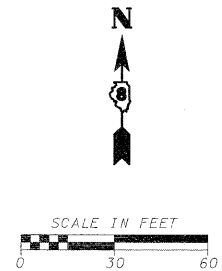

TRAFFIC BARRIER TERMINAL, TYPE 1 (SPECIAL) TANGENT, 1 EACH

STEEL PLATE BEAM GUARDRAIL, TYPE A, 9 FOOT POSTS, 137.5 FEET

LONG-SPAN GUARDRAIL, OVER CULVERT, 12 FT 6 IN SPAN, 162.5 FEET

STEEL PLATE BEAM GUARDRAIL, TYPE A, 9 FOOT POSTS, 125.0 FEET

TRAFFIC BARRIER TERMINAL, TYPE 1 (SPECIAL) TANGENT, 1 EACH

TS NO 65132302
 STA 2297+37.17, 24.52' RT
 N=681762.60, E=2573531.06
 EL 451.48

TS NO 65132301
 STA 2301+35.76, 18.89' RT
 N=681749.29, E=2573929.47
 EL 451.01

FILE NAME =	USER NAME = USERDESCR	DESIGNED - DLD	REVISED -	STATE OF ILLINOIS DEPARTMENT OF TRANSPORTATION	LOCATION 23 (S.N.-014-2426) BOX CULVERT-WEST OF CENTRALIA	F.A.P. R.T.E.	SECTION	COUNTY	TOTAL SHEETS	SHEET NO.	
ht:\6513\dot db ver\6513.03 wa 3\oaddd.sh	ets\0873e78-SHT-PLAN_23-30.dgn	DRAWN - DLD	REVISED -			805	D8 GUARDRAIL UPDATE 2011	VARIOUS	37	30	
	PLOT SCALE = 30.0000' / 1" =	CHECKED - BGH	REVISED -			CONTRACT NO. 76E78					
	PLOT DATE = 3/24/2011	DATE - 3/17/2011	REVISED -			795	ILLINOIS FED. AID PROJECT				
				SCALE:	SHEET NO.	OF	SHEETS	STA.	TO	STA.	