
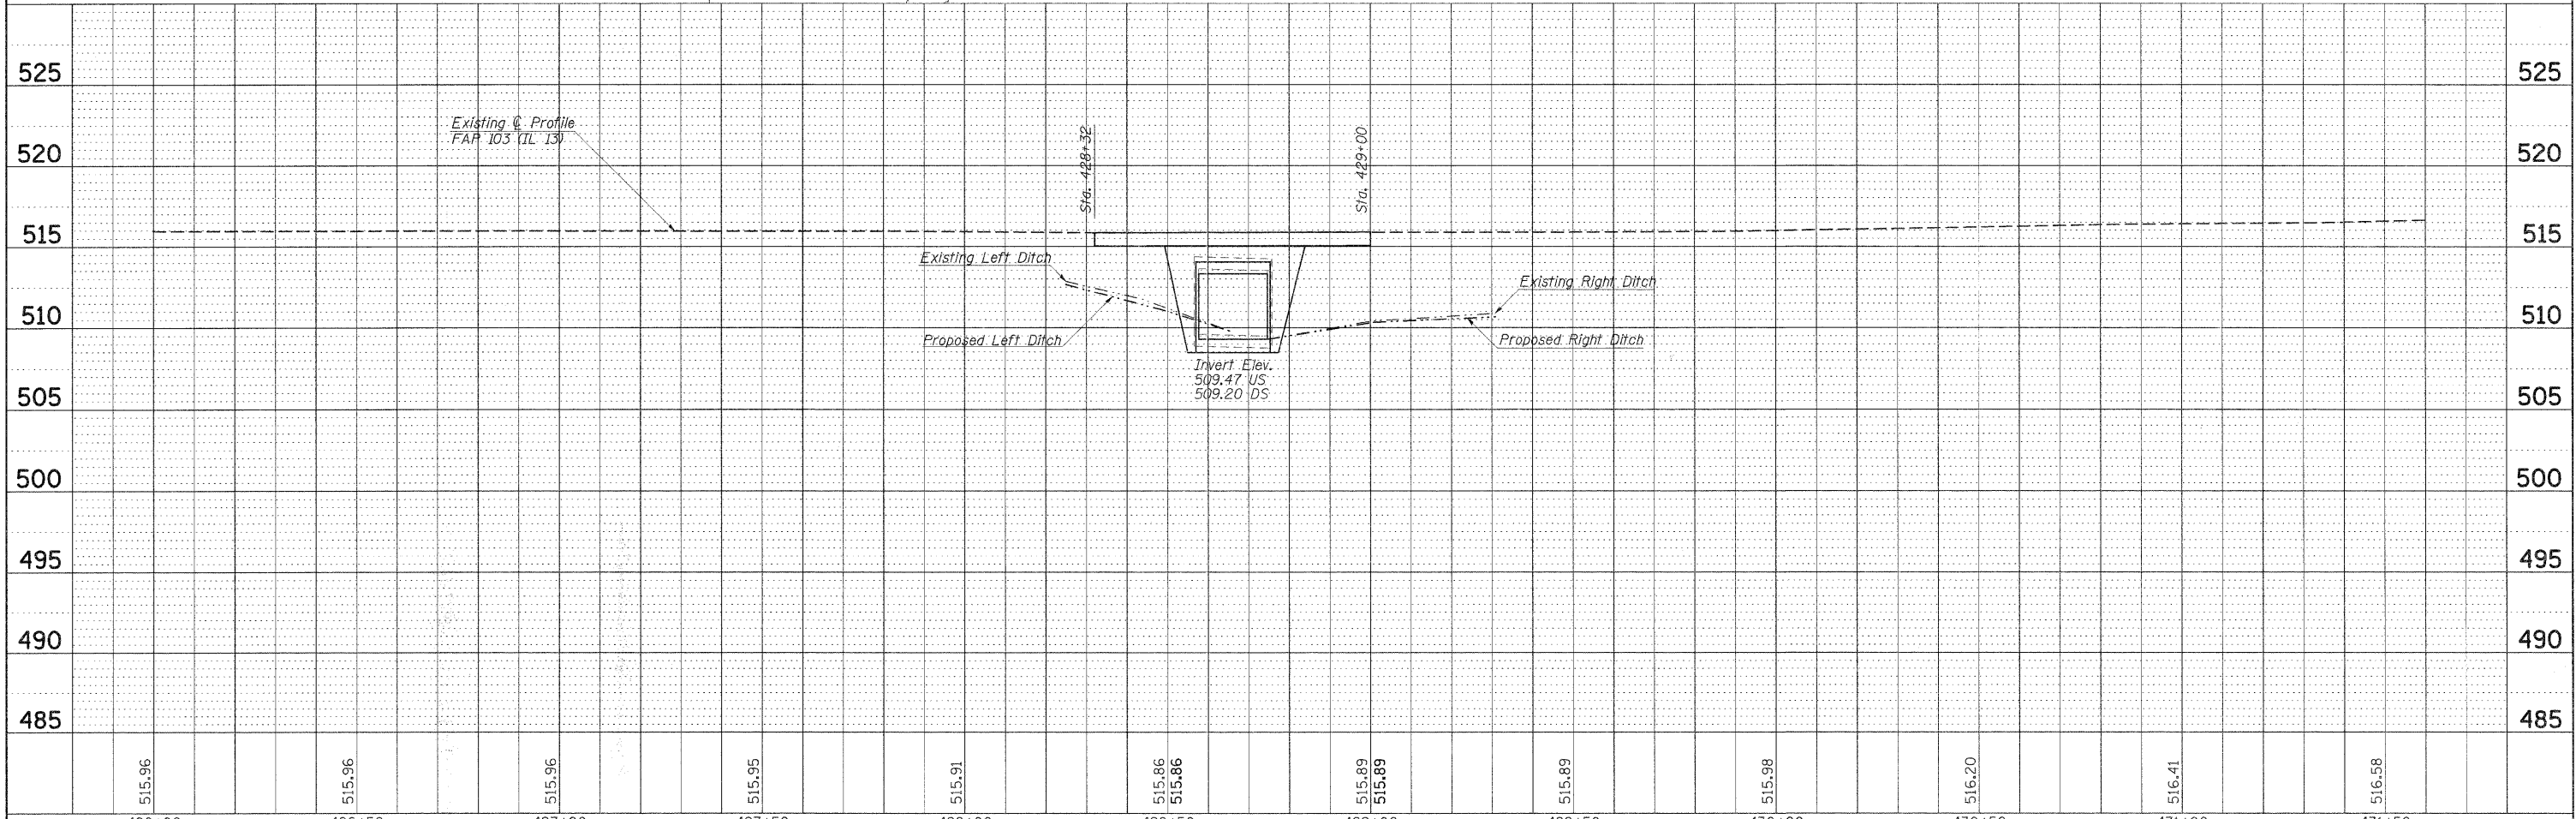


PLAN SURVEYED BY DATE  
 PLOTTED CHECKED  
 ALIGNED CHECKED  
 NOTE BOOK NO. \_\_\_\_\_  
 STRUCTURE NO. \_\_\_\_\_  
 FILE NAME \_\_\_\_\_

PROFILE SURVEYED BY DATE  
 PLOTTED CHECKED  
 B.M. NOTED  
 STRUCTURE NOTATIONS CHKD  
 NOTE BOOK NO. \_\_\_\_\_  
 FILE NAME \_\_\_\_\_

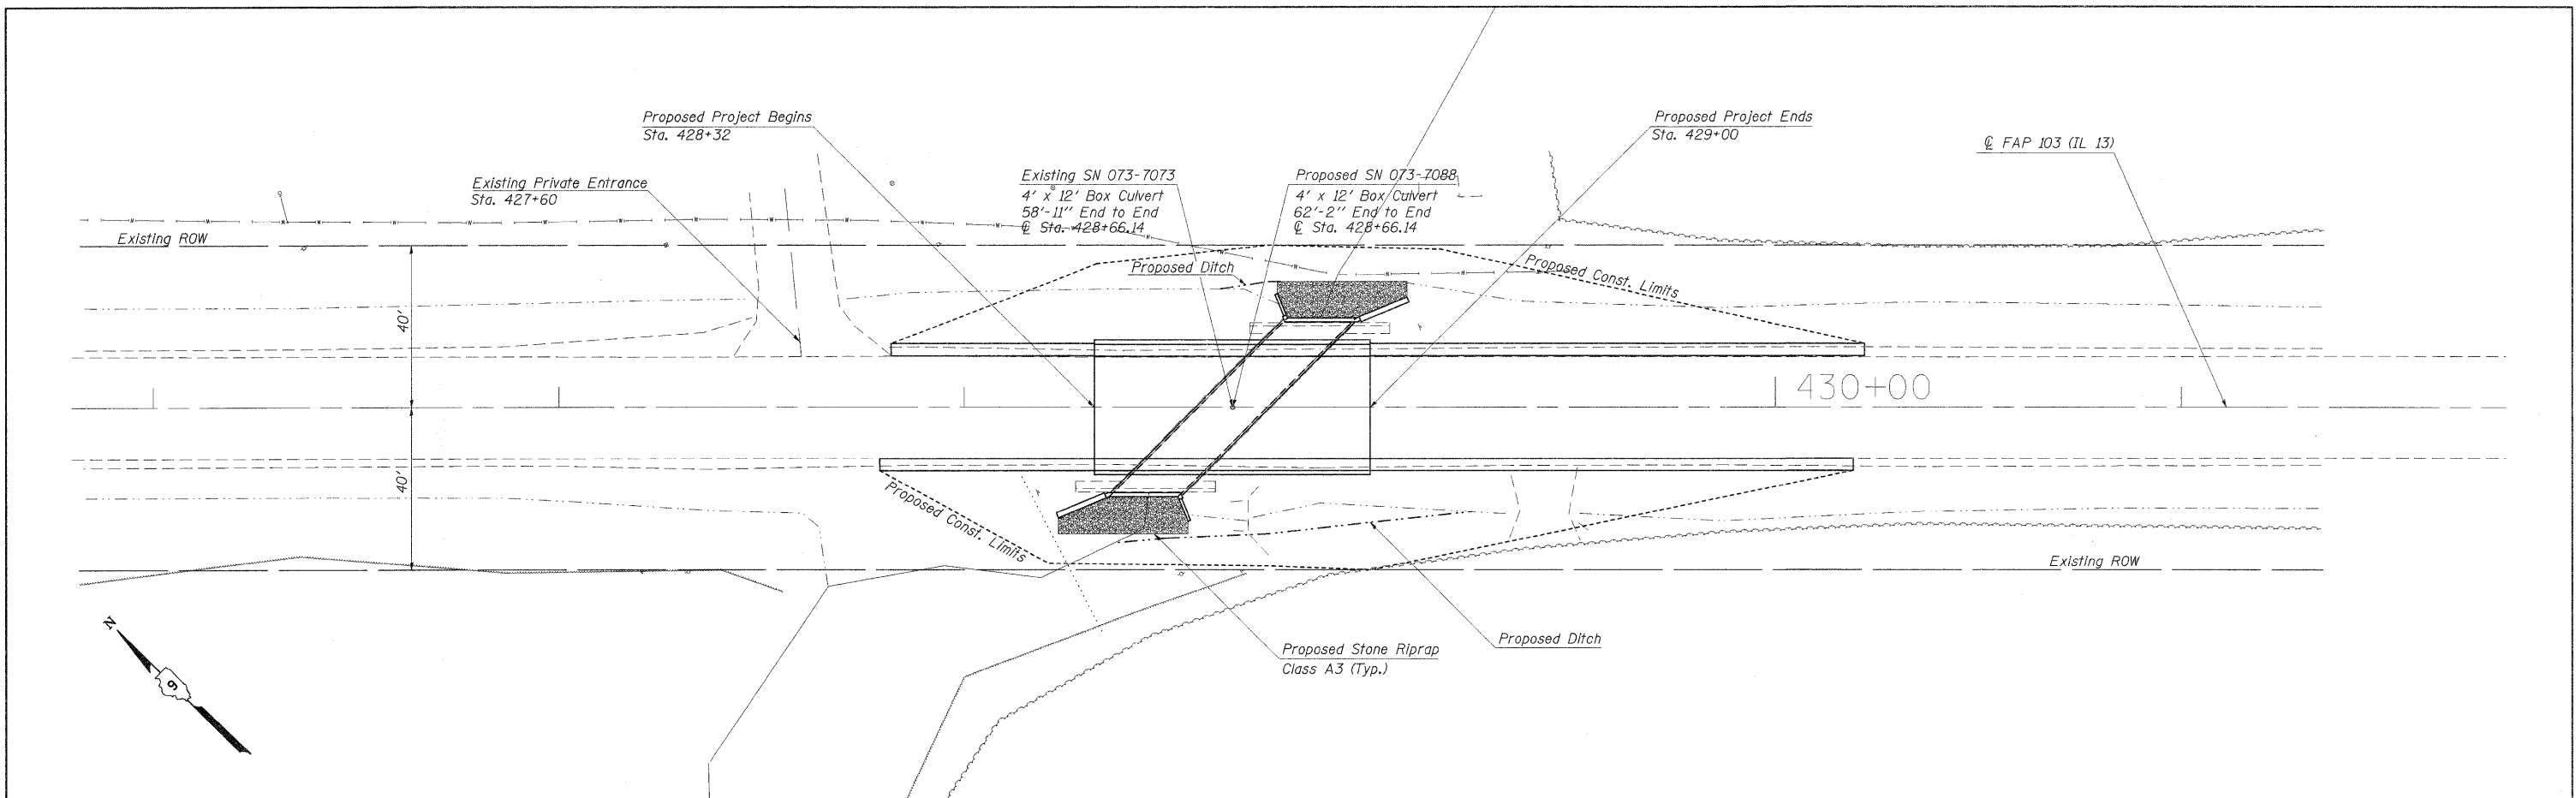

426+00	426+50	427+00	427+50	428+00	428+50	429+00	429+50	430+00	430+50	431+00	431+50
515.96	515.96	515.96	515.95	515.91	515.86 515.86	515.89 515.89	515.89	515.98	516.20	516.41	516.58

FILE NAME =  
 cr:\pw\_work\pwidot\porterwa\dms49697\d978891\_sht.073-7073\_pln.dgn

USER NAME = porterwa  
 DESIGNED -  
 DRAWN -  
 CHECKED -  
 DATE -

DESIGNED -  
 DRAWN -  
 CHECKED -  
 DATE -

REVISED -  
 REVISED -  
 REVISED -  
 REVISED -

**STATE OF ILLINOIS  
 DEPARTMENT OF TRANSPORTATION**

**STRUCTURE NO. 073-7073  
 PLAN AND PROFILE**  
 SCALE: 1"=20' SHEET NO. OF SHEETS STA. 426+00.00 TO STA. 431+50.00

F.A.P. RTE. 03/885	SECTION 102B-1 / 13B-1	COUNTY PERRY/UNION	TOTAL SHEETS 18	SHEET NO. 11
FED. ROAD DIST. NO. ILLINOIS		FED. AID PROJECT		

CONTRACT NO. 78091