
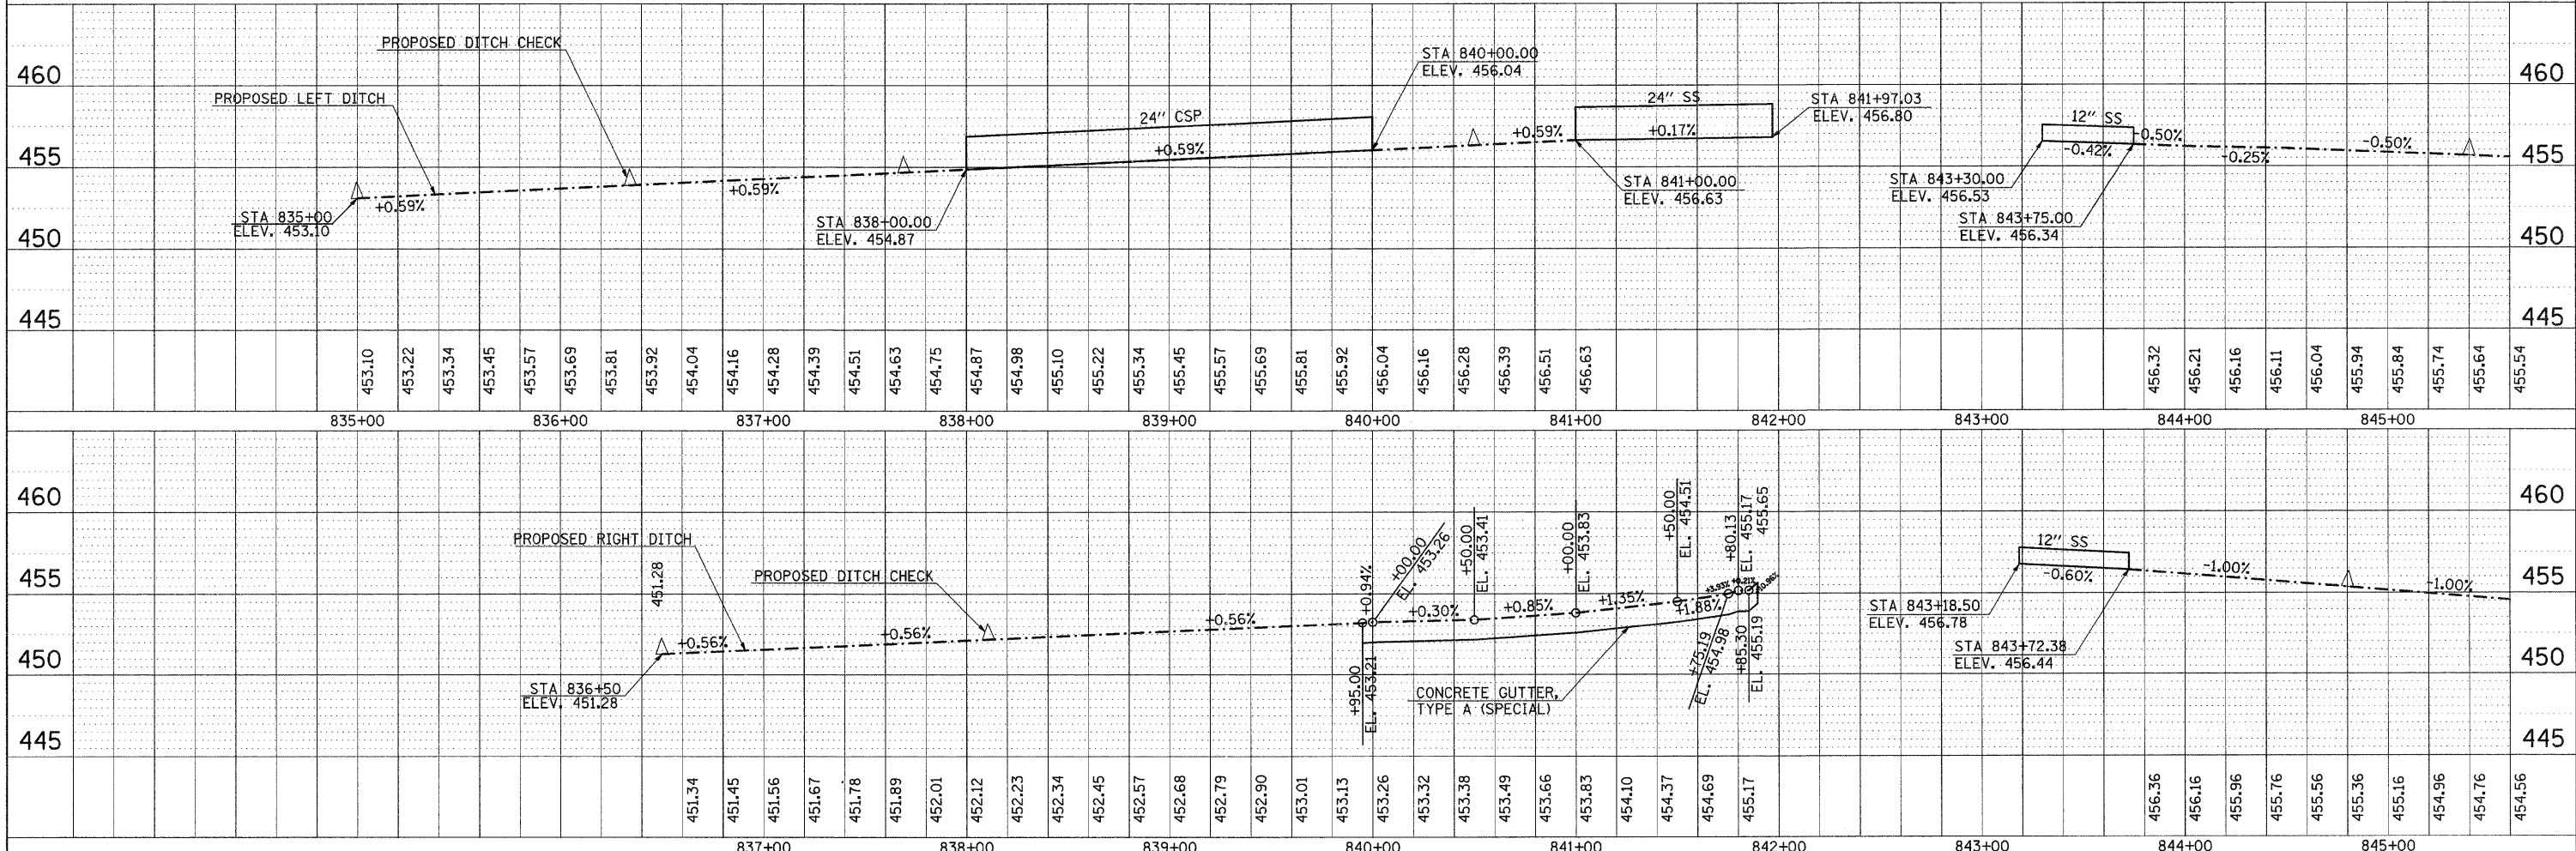


DATE: _____ BY: _____
 SURVEYED: _____
 PLAN: _____
 NOTE BOOK: _____
 NO. OF WAY CHECKED: _____
 PAID FILE NAME: _____

DATE: _____ BY: _____
 SURVEYED: _____
 PROFILE: _____
 NOTE BOOK: _____
 NO. OF WAY CHECKED: _____
 STRUCTURE NOTATIONS: _____

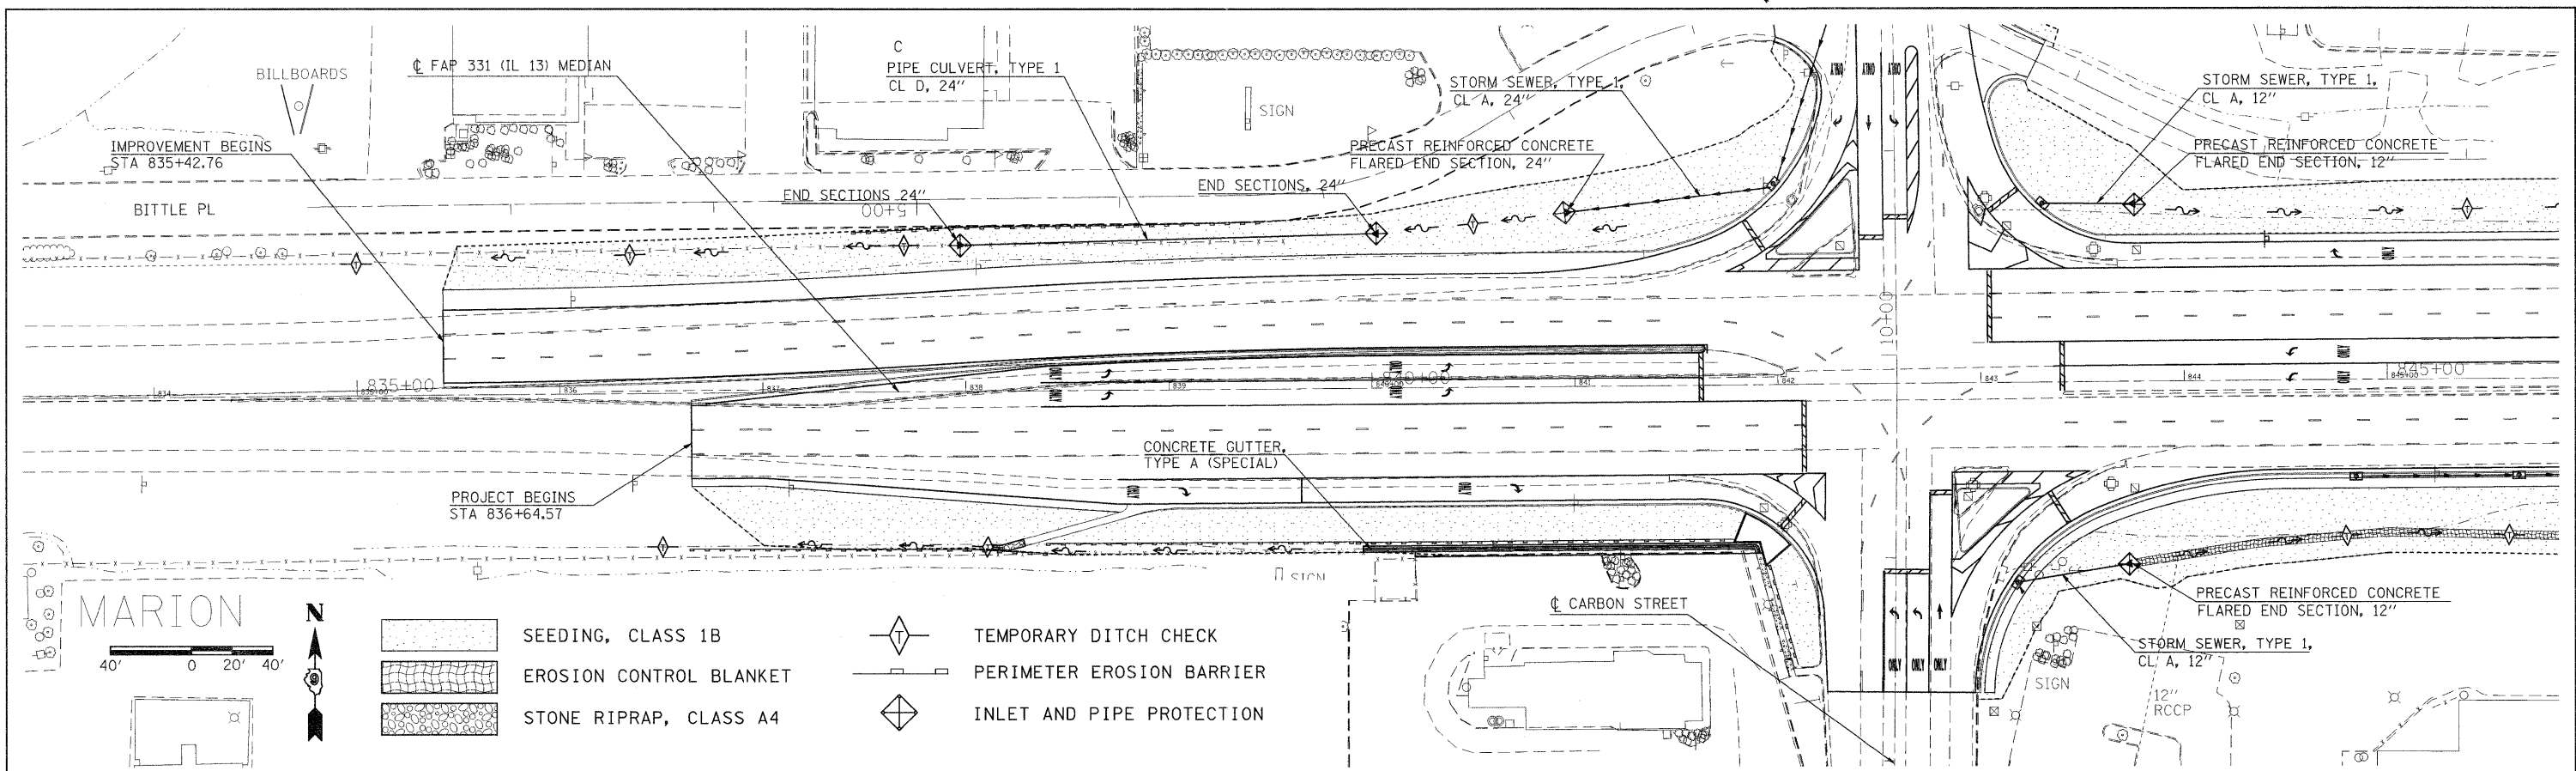

FILE NAME =	USER NAME = thomashf	DESIGNED -	REVISED -	STATE OF ILLINOIS DEPARTMENT OF TRANSPORTATION	EROSION CONTROL PLAN / DITCH PROFILES IL 13 / CARBON STREET	F.A.P. RTE.	SECTION	COUNTY	TOTAL SHEETS	SHEET NO.
cs:\pw\work\p\sdot\thomashf\0157472\shtr=	os.dgn	CHECKED -	REVISED -			331	(IX-DJ-1,RS-2,N-2,TS-3)	WILLIAMSON	167	62
PLOT SCALE = 48.0000' / IN.		DRAWN -	REVISED -			CONTRACT NO. 78155				
PLOT DATE = 4/19/2011		CHECKED -	REVISED -			ILLINOIS FED. AID PROJECT				