


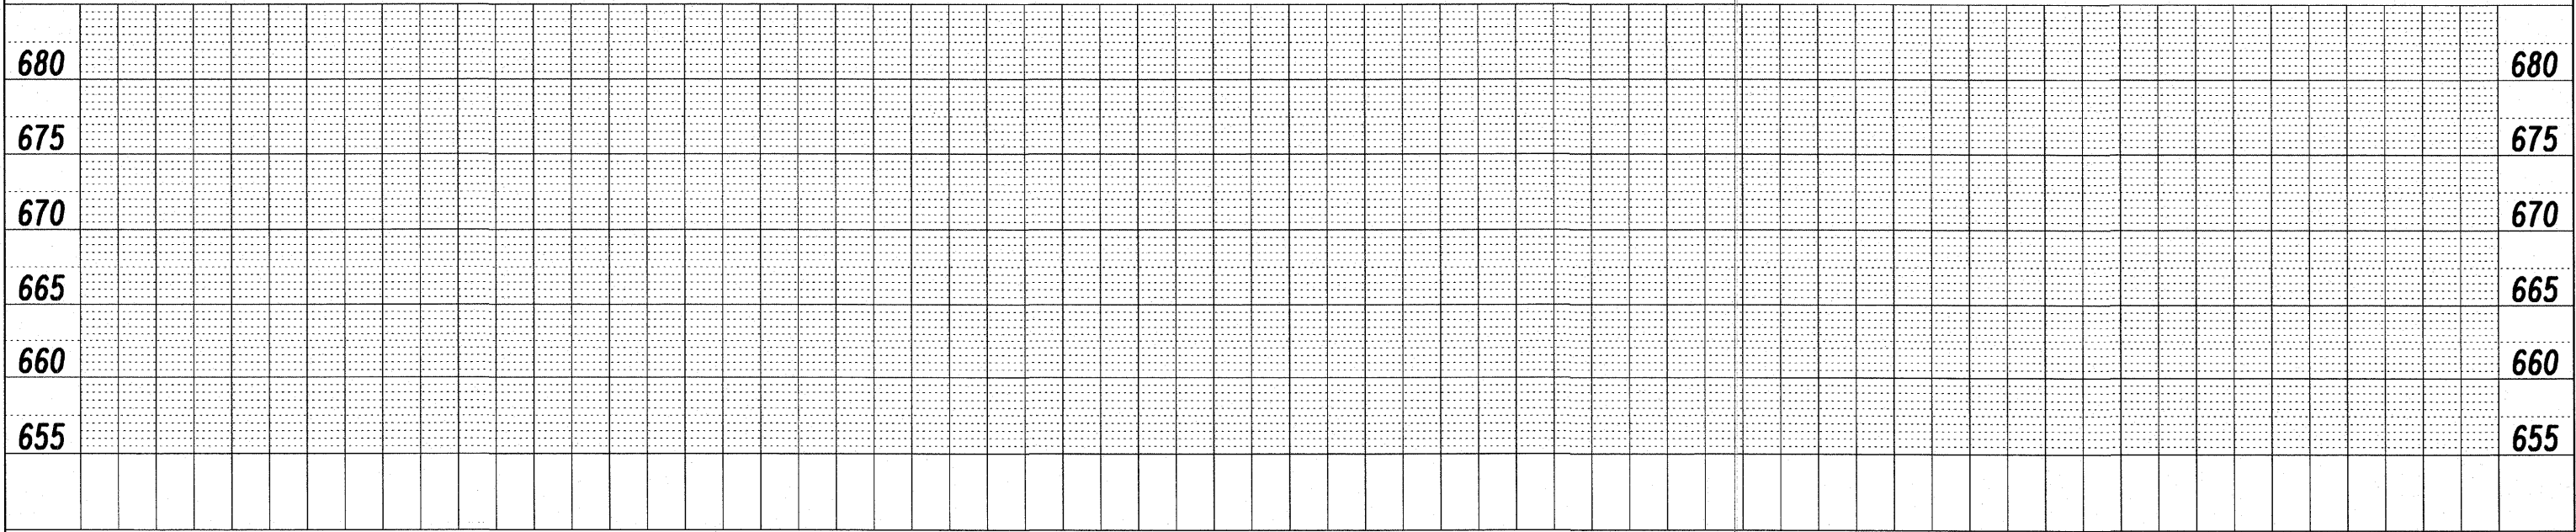

INTENTIONALLY LEFT BLANK



USER: HAS
 DATE: 3/25/2011
 FILE: 44502_5_P&P_CVL.dgn
 SCALE: 20/1 IN.



DESIGNED BY:	ELH	01/11	SCALE:	1"=20'	NO.	DATE	REVISION	APVD
DRAWN BY:	HAS	01/11	DATE:	MAR. 25, 2011				
CHECKED BY:	ELH	03/11	JOB NO.	445.02				
APPROVED BY:	RDP	03/11						

MONTICELLO TRANSPORTATION IMPROVEMENT PROJECT
CITY OF MONTICELLO

PLAN AND PROFILE

DRAWING NUMBER
17
5 OF 11