


DATE	
BY	
PLAN	
SURVEYED	
PLOTTED	
CHECKED	
REVISIONS	
NO.	
DATE	
BY	
NO.	
DATE	

DATE	
BY	
PROFILE	
SURVEYED	
PLOTTED	
CHECKED	
REVISIONS	
NO.	
DATE	
BY	
NO.	
DATE	

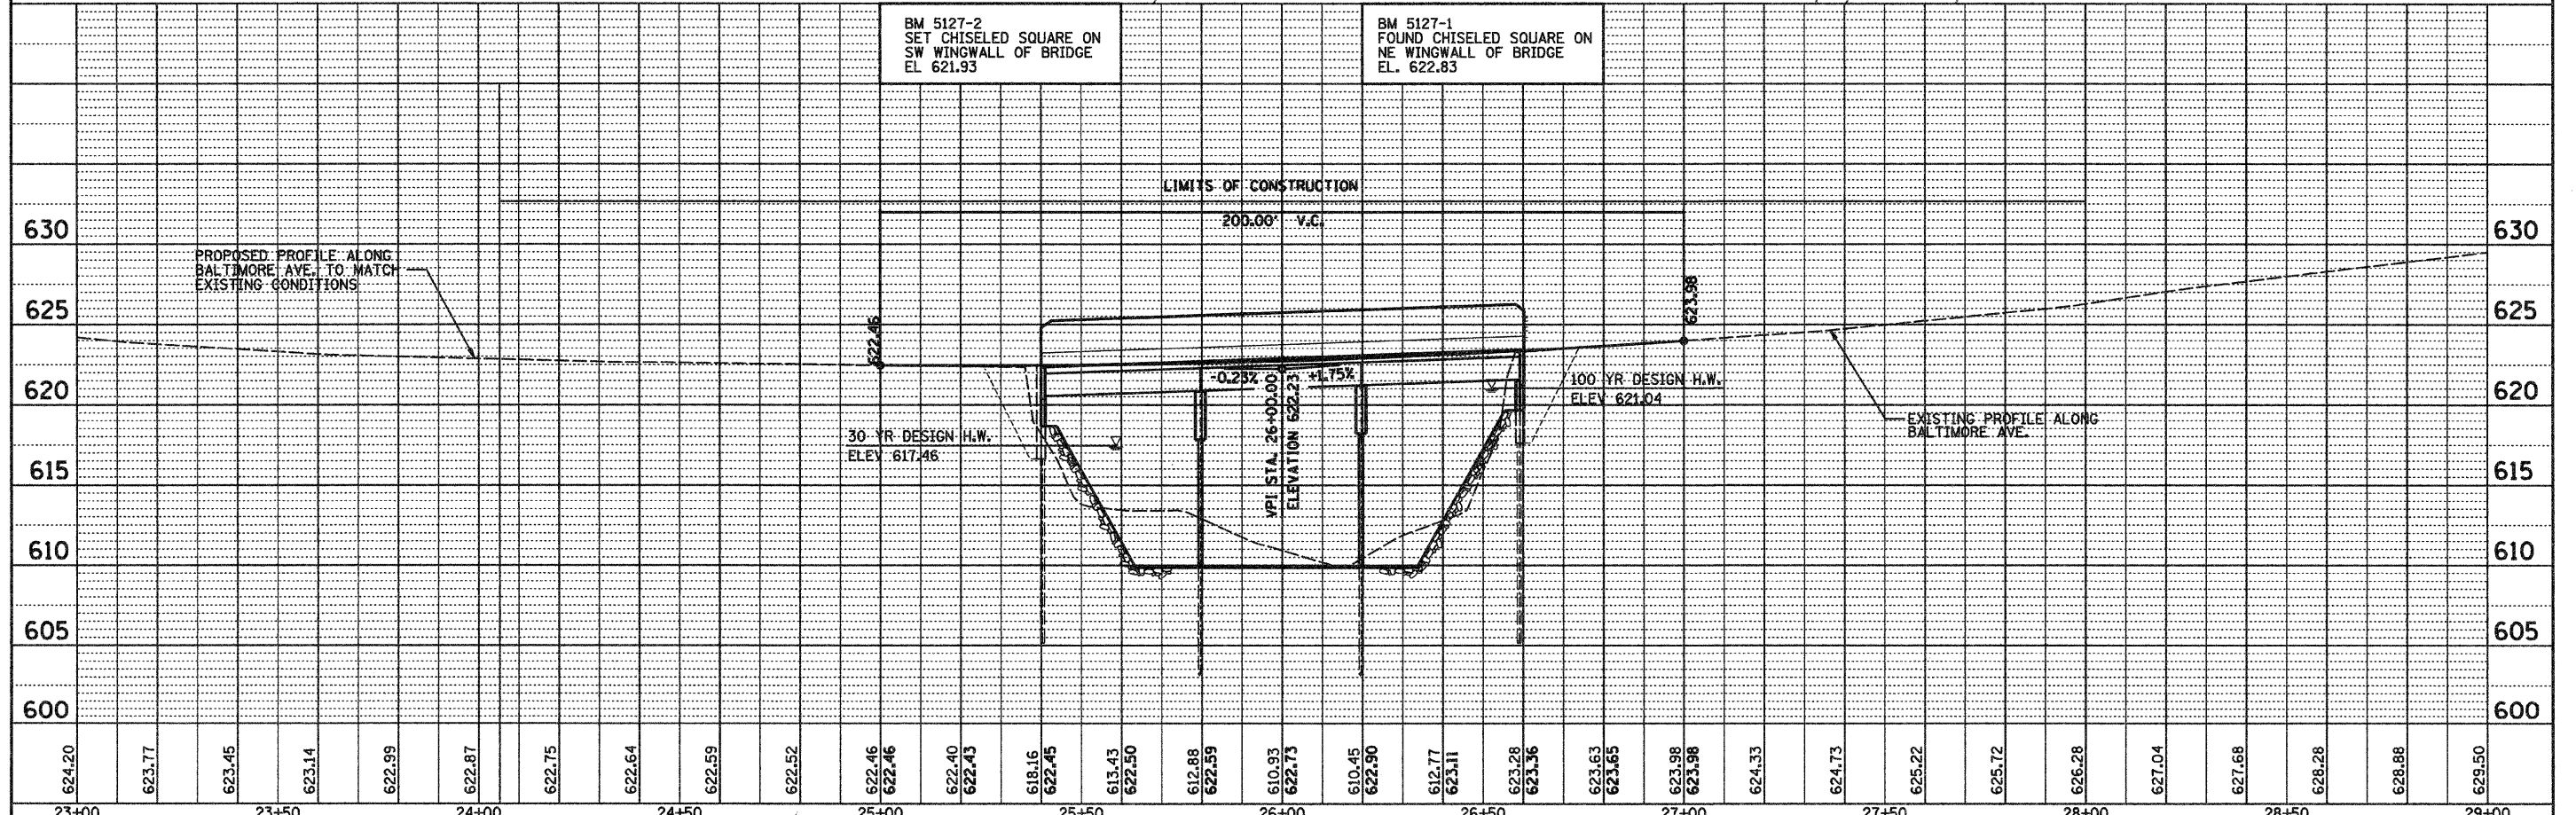

FILE NAME =	USER NAME = hking	DESIGNED -	REVISED -	STATE OF ILLINOIS DEPARTMENT OF TRANSPORTATION	PLAN AND PROFILE	F.A.U. RTE.	SECTION	COUNTY	TOTAL SHEETS	SHEET NO.	
I:\Municipalities\Macon County\5127 Finley Creek Bridge\CADD\Civil\pp01.dgn		DRAWN -	REVISED -			7449	05-000198-00-BR	MACON	29	4	
PLOT SCALE = 20.0000' / IN.		CHECKED -	REVISED -			CONTRACT NO.		ILLINOIS FED. AID PROJECT			
PLOT DATE = 4/18/2011		DATE -	REVISED -			SCALE:	SHEET NO.	OF	SHEETS	STA.	TO STA.