
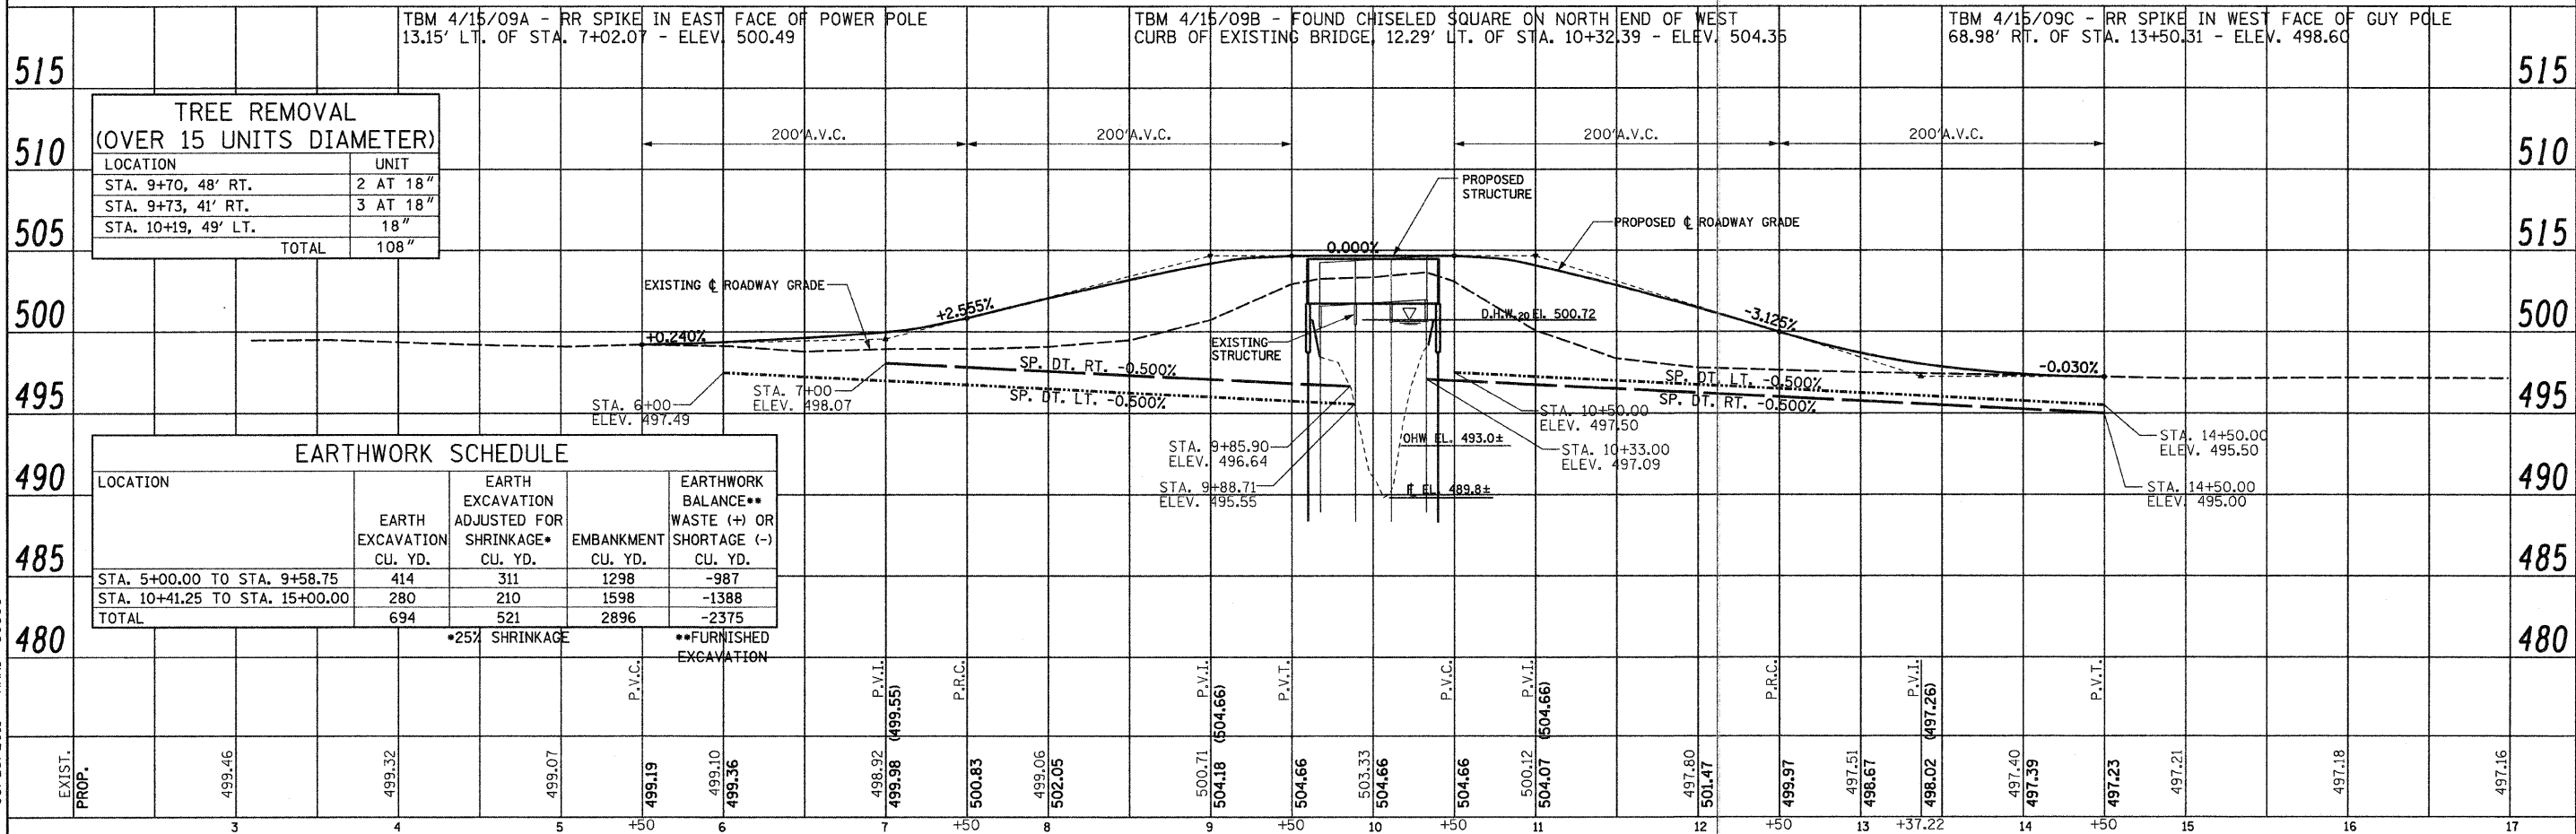


DATE	
BY	
REVISIONS	
NO.	
DESCRIPTION	
DATE	
BY	
REVISIONS	
NO.	
DESCRIPTION	
DATE	
BY	
REVISIONS	
NO.	
DESCRIPTION	

DATE	
BY	
REVISIONS	
NO.	
DESCRIPTION	
DATE	
BY	
REVISIONS	
NO.	
DESCRIPTION	

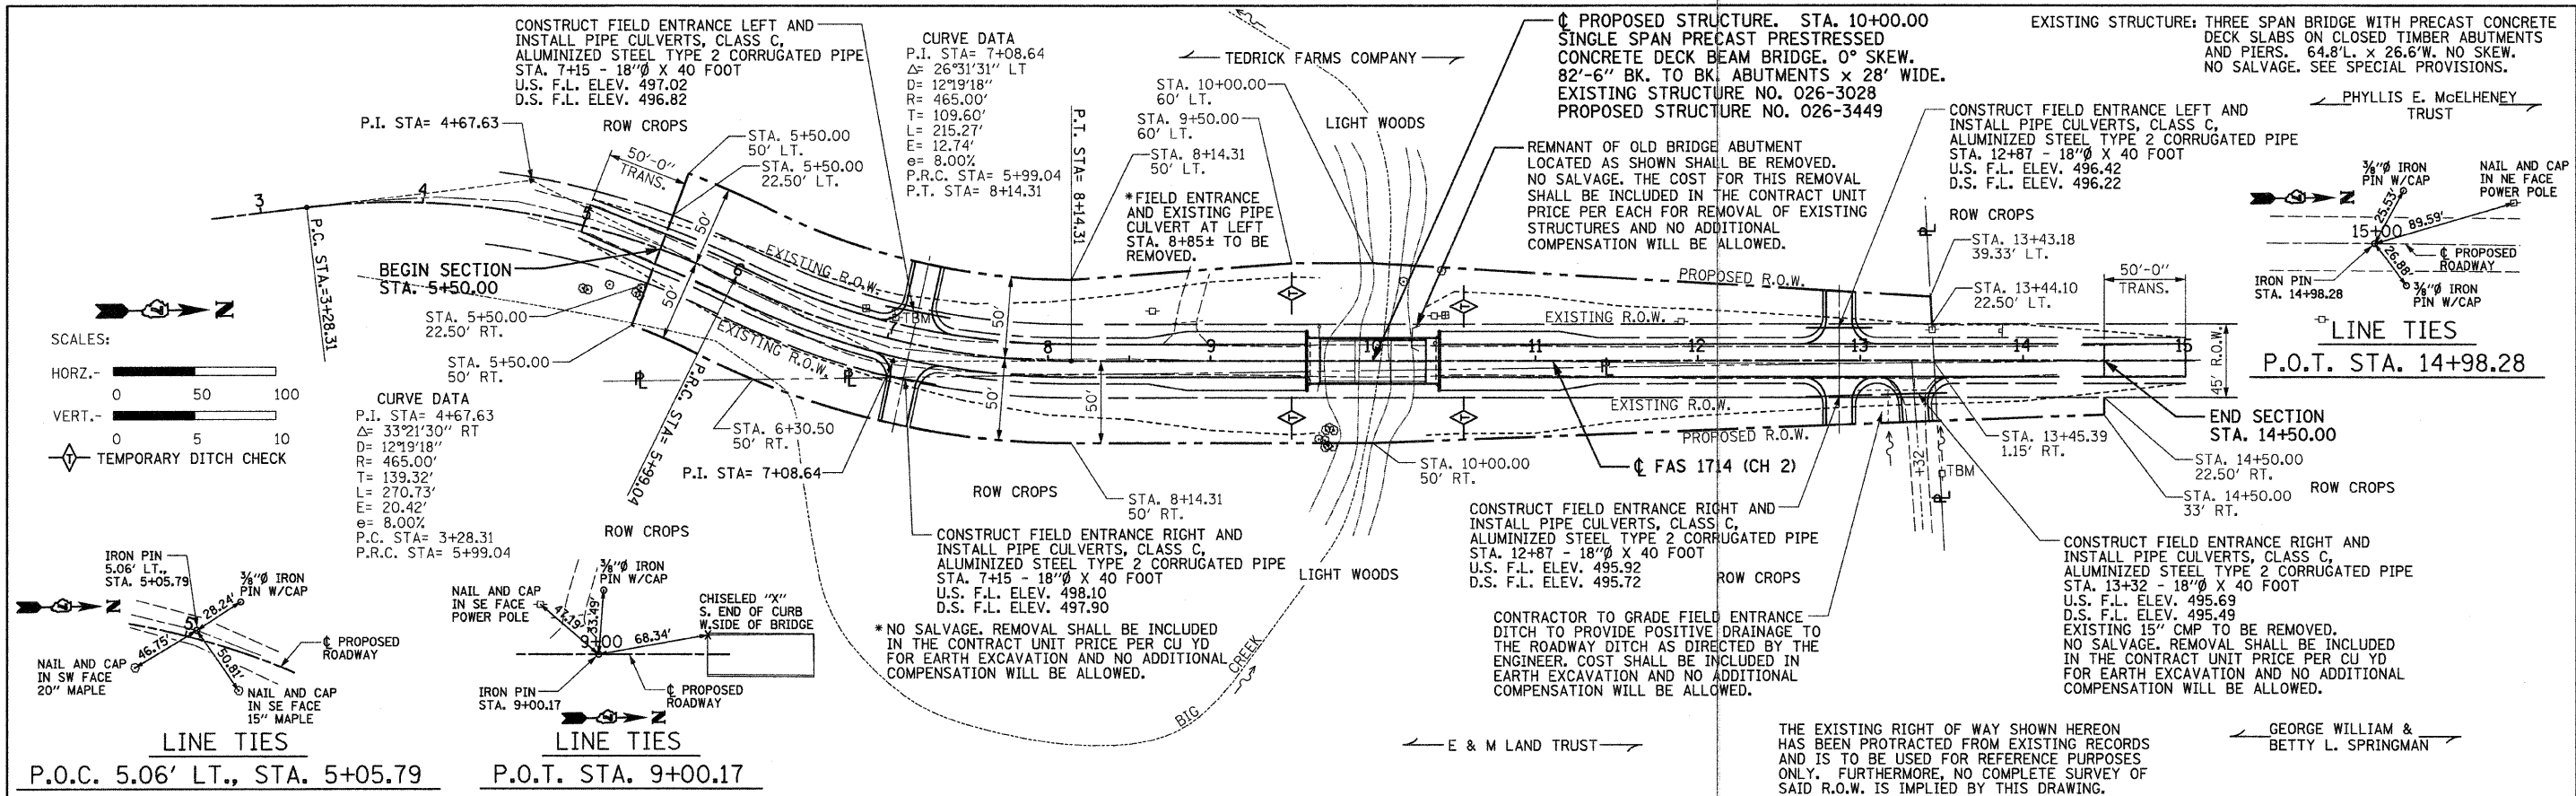

LOCATION	EARTH EXCAVATION CU. YD.	EARTH EXCAVATION ADJUSTED FOR SHRINKAGE* CU. YD.	EMBANKMENT CU. YD.	EARTHWORK BALANCE** WASTE (+) OR SHORTAGE (-) CU. YD.
STA. 5+00.00 TO STA. 9+58.75	414	311	1298	-987
STA. 10+41.25 TO STA. 15+00.00	280	210	1598	-1388
TOTAL	694	521	2896	-2375

\*25% SHRINKAGE  
\*\*FURNISHED EXCAVATION

DESIGNED - GLH	REVISED -	STATE OF ILLINOIS DEPARTMENT OF TRANSPORTATION	PLAN AND PROFILE OF ROADWAY STRUCTURE NO. 026-3449	F.A.S. RTE. 1714	SECTION 09-00119-00-BR	COUNTY FAYETTE	TOTAL SHEETS 12	SHEET NO. 3	
DRAWN - JN	REVISED -			CONTRACT NO. 95648		ILLINOIS FED. AID PROJECT			
CHECKED - GLH	REVISED -								
DATE - JANUARY 2011	REVISED -								