
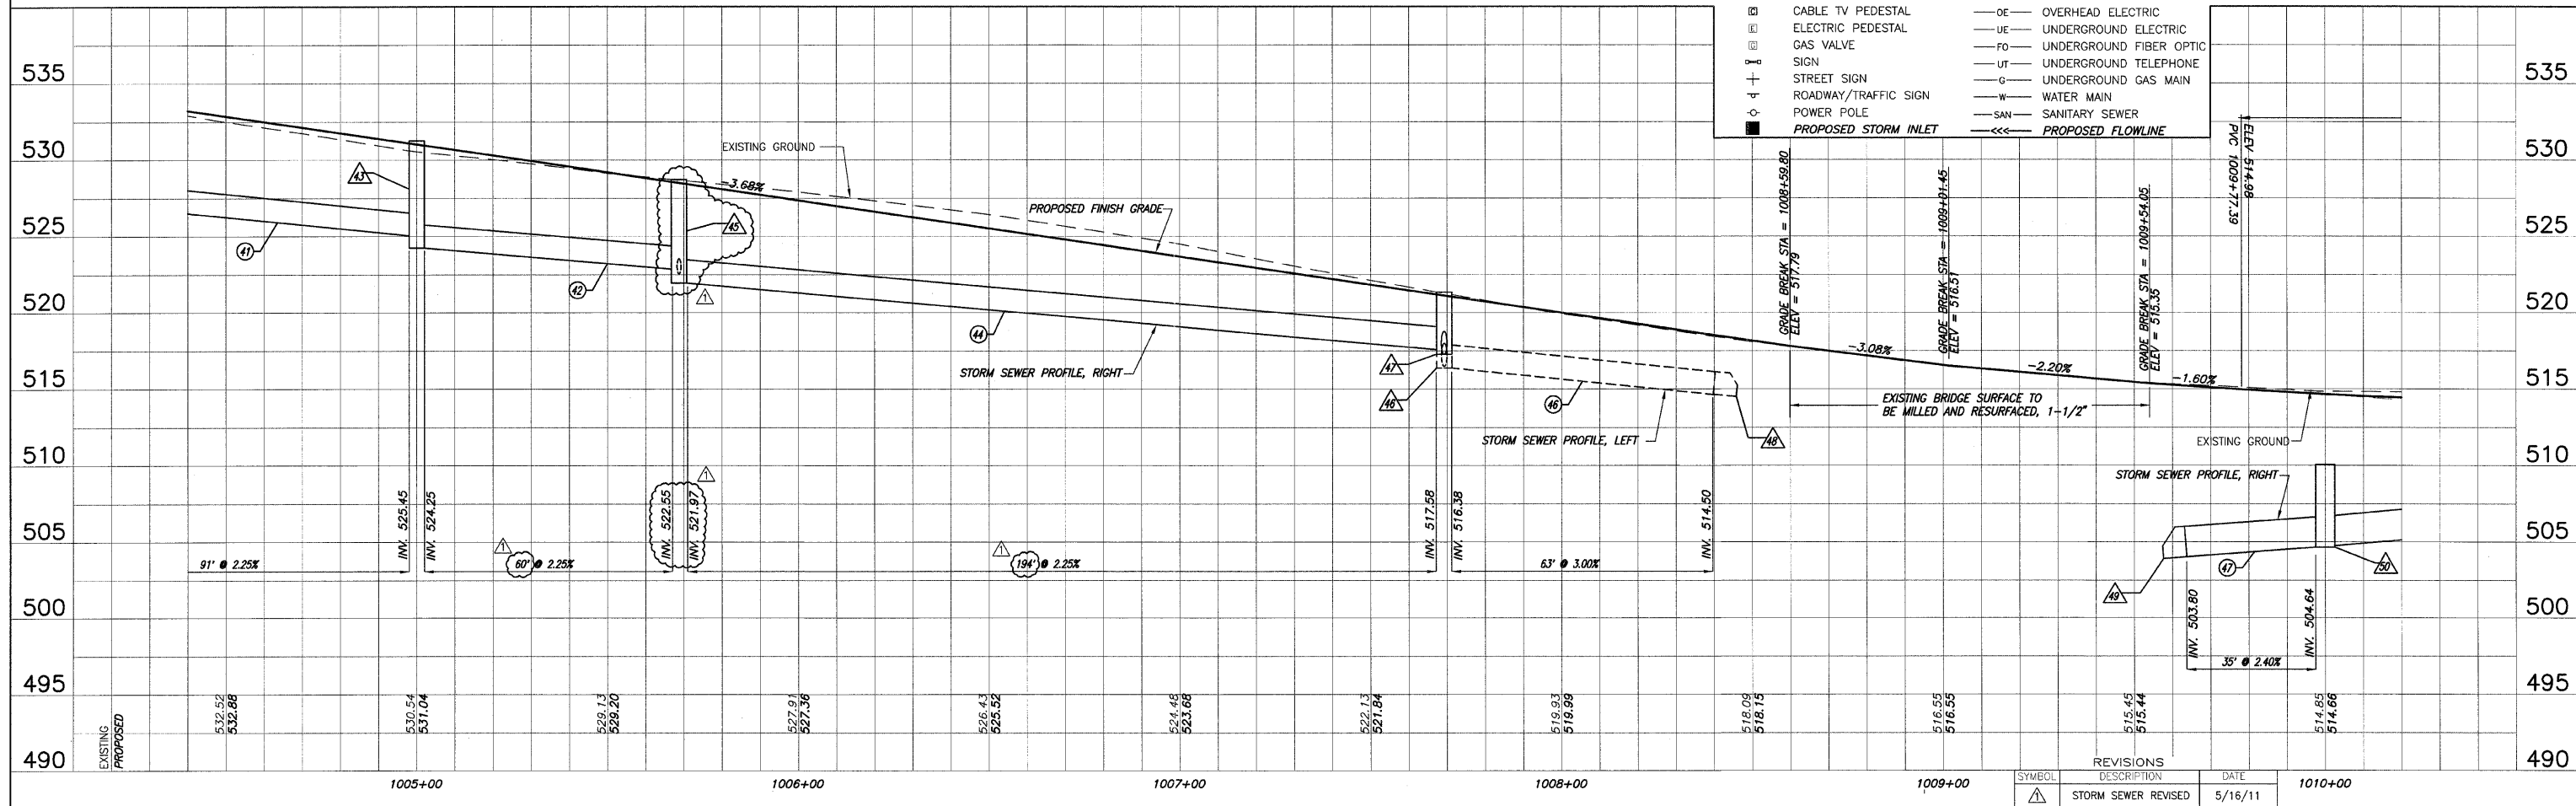


F.A.U. ROUTE	SECTION	COUNTY	TOTAL SHEETS	SHEET NUMBER
9148	06-00059-00-PV 08-00059-01-PV	ST. CLAIR	61	20
STA. 1004+50.00		TO STA. 1010+00.00		
FEDERAL AID PROJECT			CONTRACT 97447	

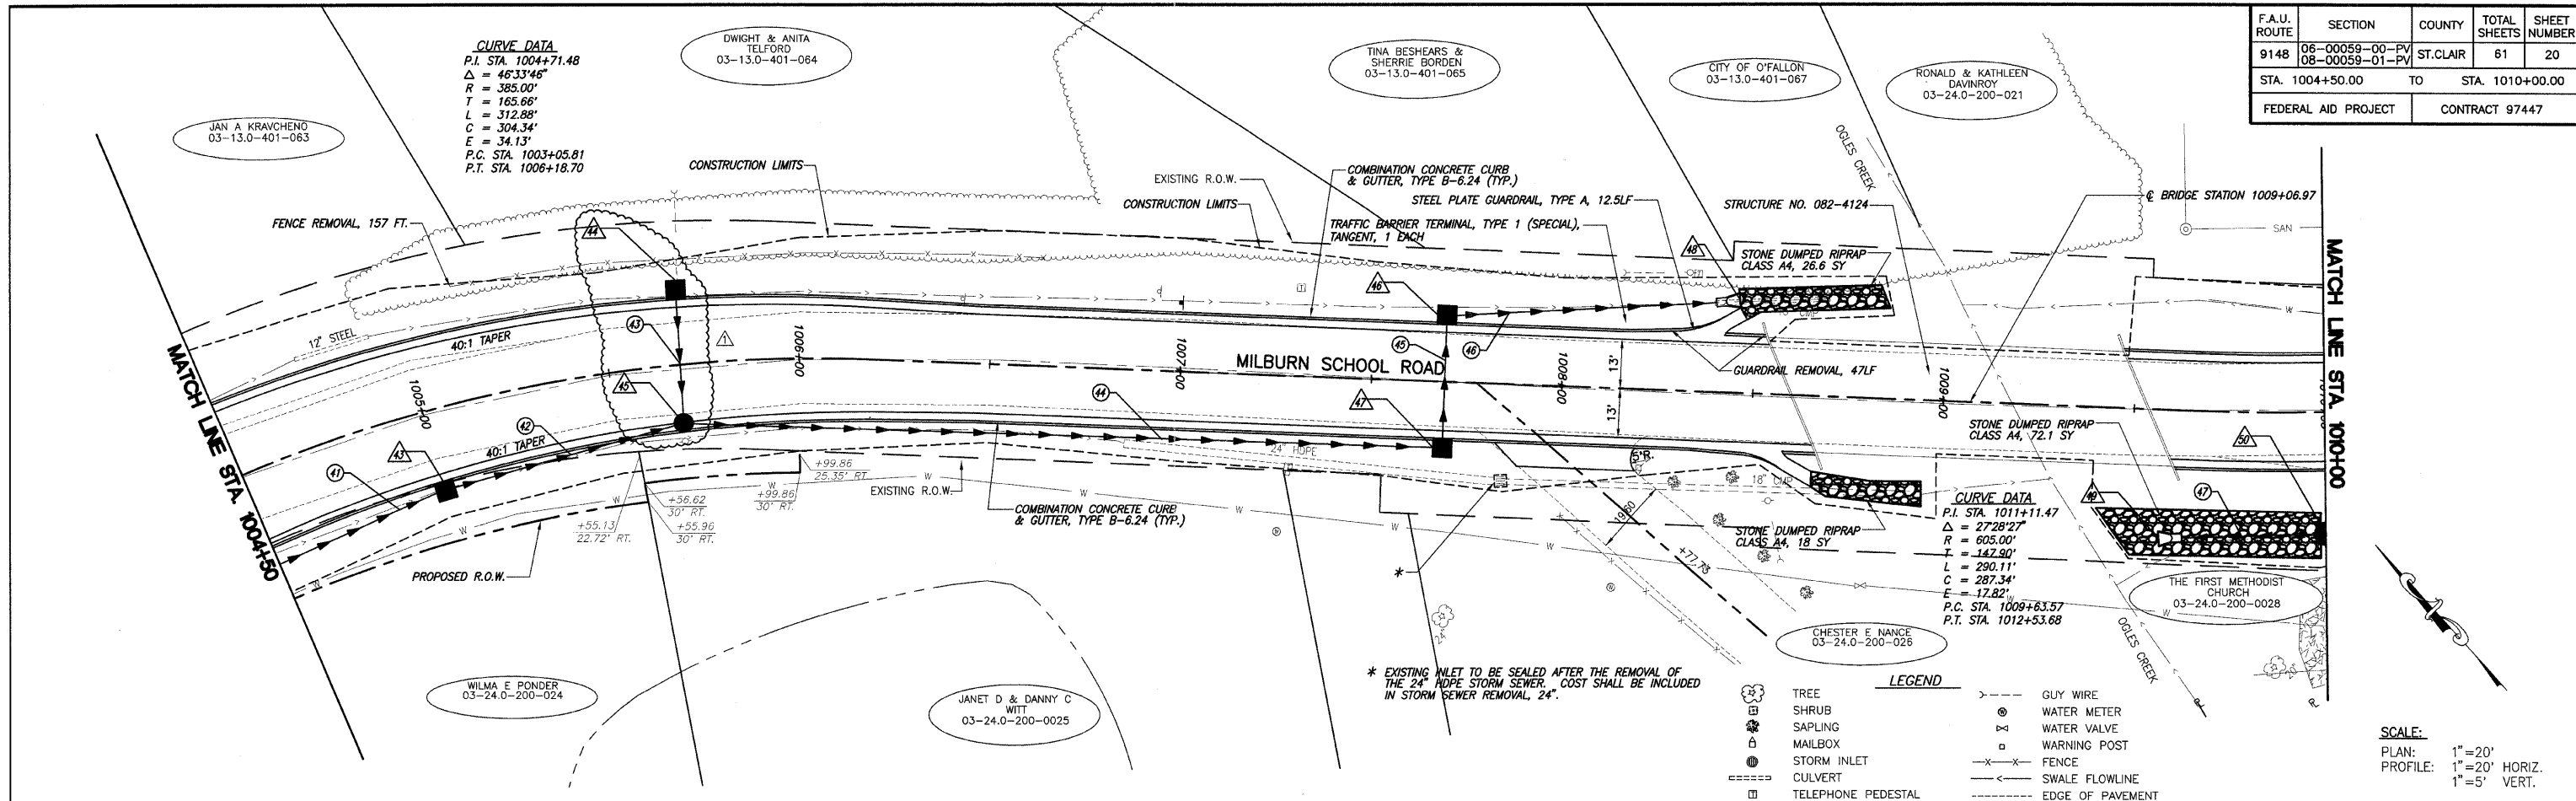

ROADWAY PLAN AND PROFILE MILBURN SCHOOL ROAD IMPROVEMENTS
ST. CLAIR COUNTY, ILLINOIS