

 


F.A.U. RTE.	SECTION	COUNTY	TOTAL SHEETS	SHEET NO.
9266	06-00062-06-PV	ST. CLAIR	80	20
FHWA REG. NO. 7 ILLINOIS		PROJECT NO. RS-0163(035)		
FEDERAL AID PROJECT		CONTRACT NO. 97457		

PLAN AND PROFILE

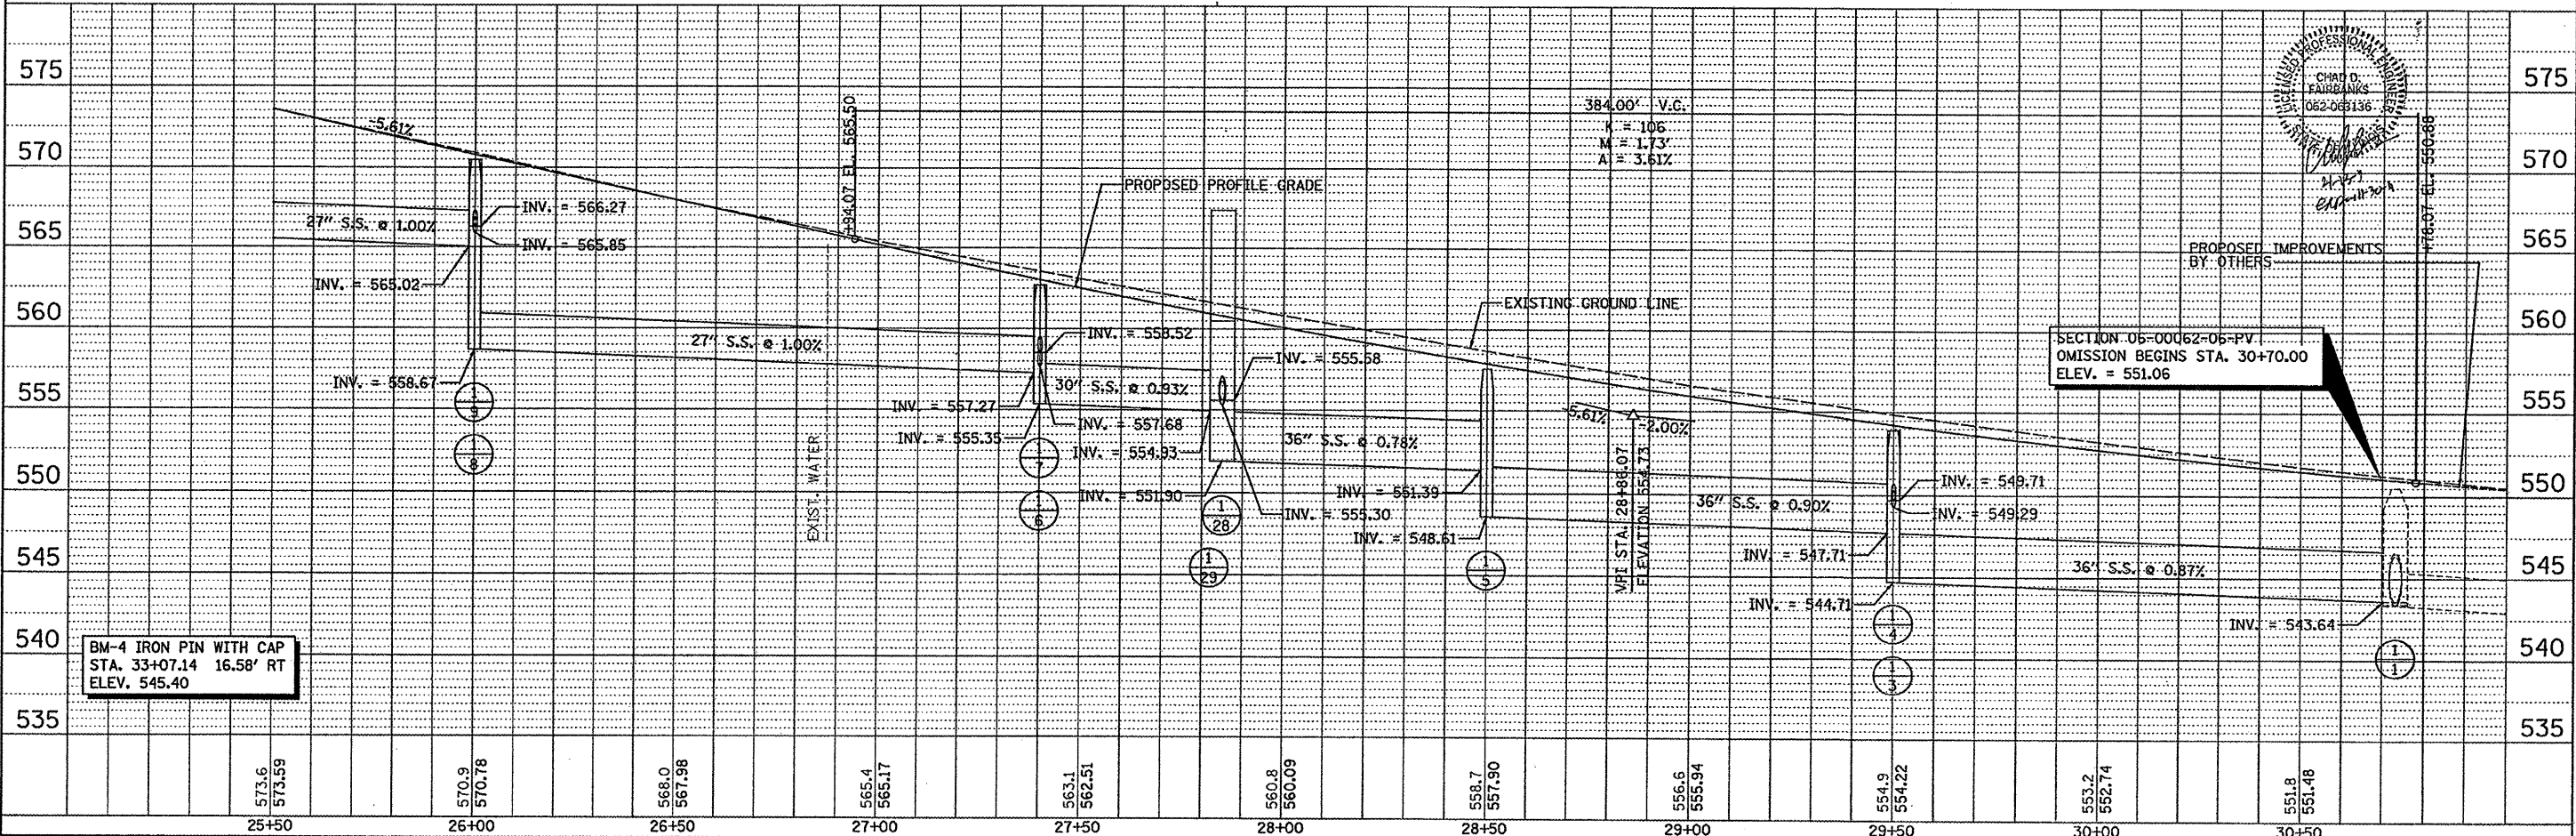

SHILOH CUT-OFF (MAIN STREET) STA. 30+70.00 =
 MAIN STREET (OATES ASSOCIATE, FRANK SCOTT PARKWAY) STA. 30+70.00
 ELEVATION DIFFERENCE: KULHMANN DESIGN GROUP = OATES ASSOCIATE -0.14

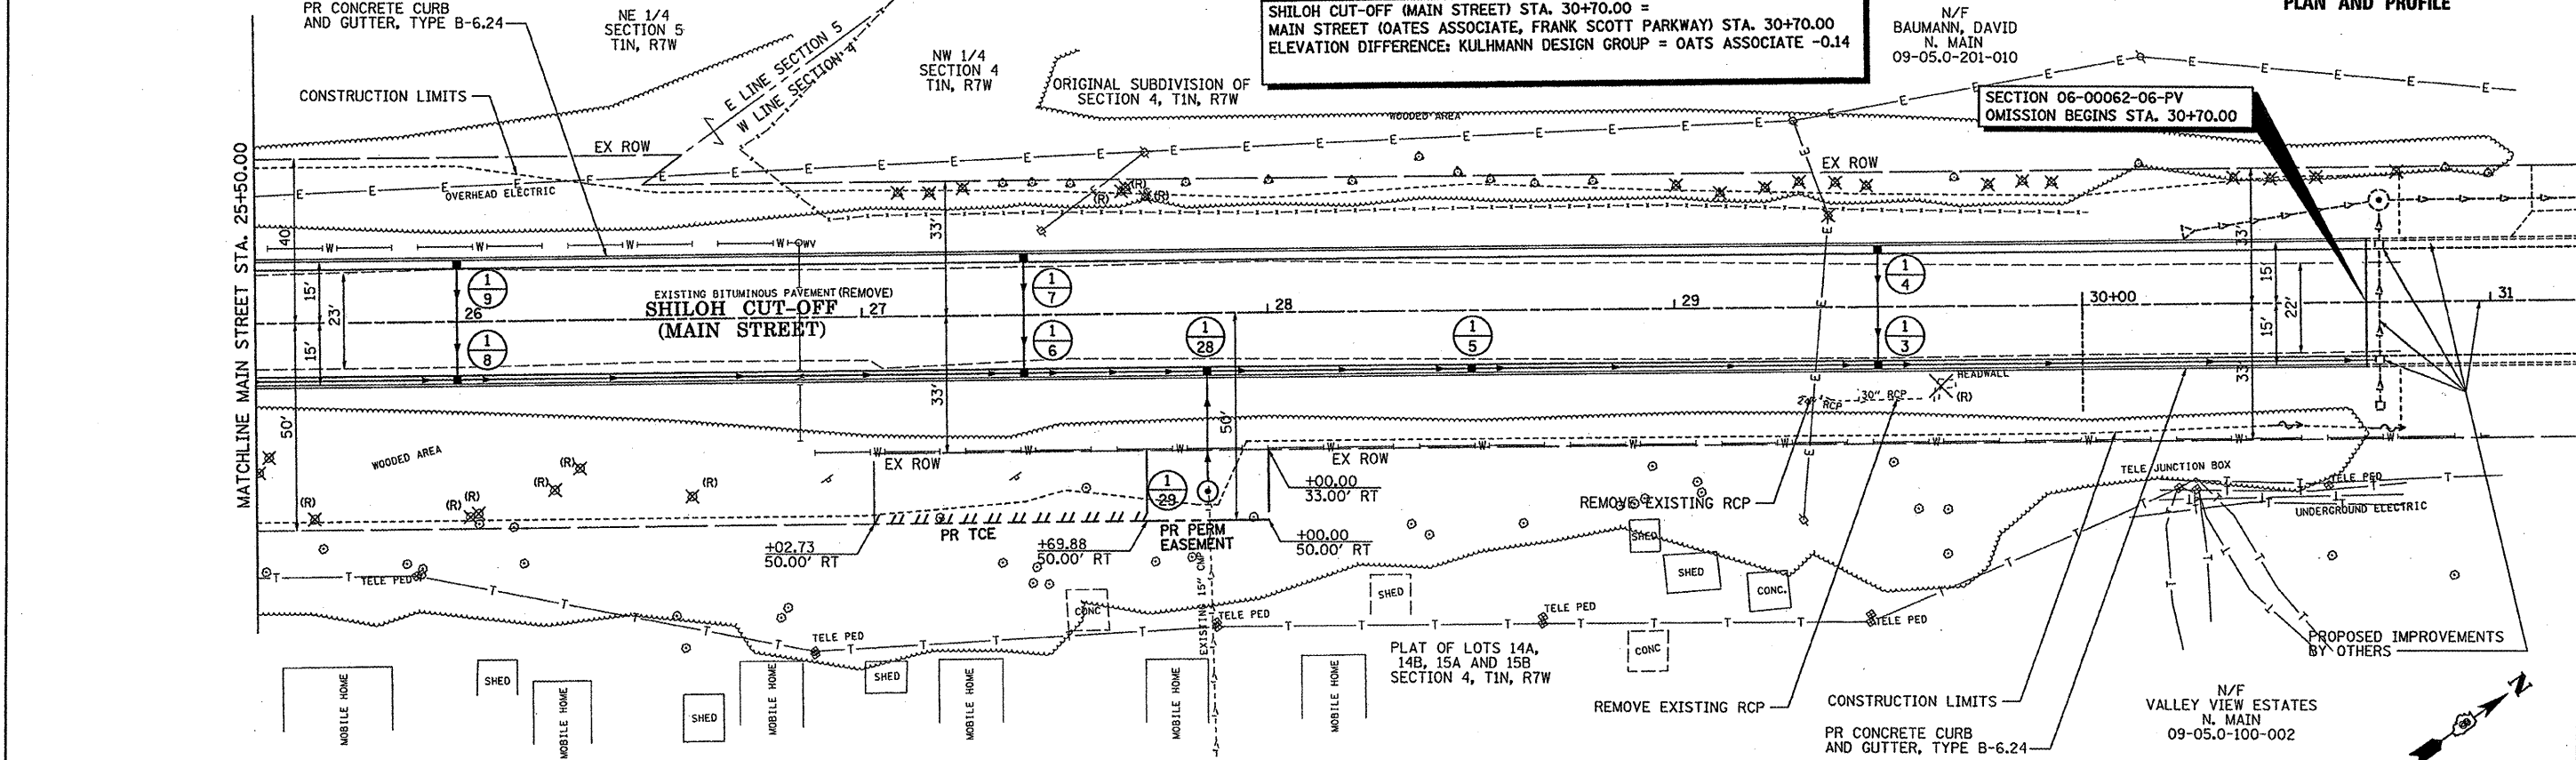

SECTION 06-00062-06-PV
 OMISSION BEGINS STA. 30+70.00
 ELEV. = 551.06

BM-4 IRON PIN WITH CAP
 STA. 33+07.14 16.58' RT
 ELEV. 545.40