
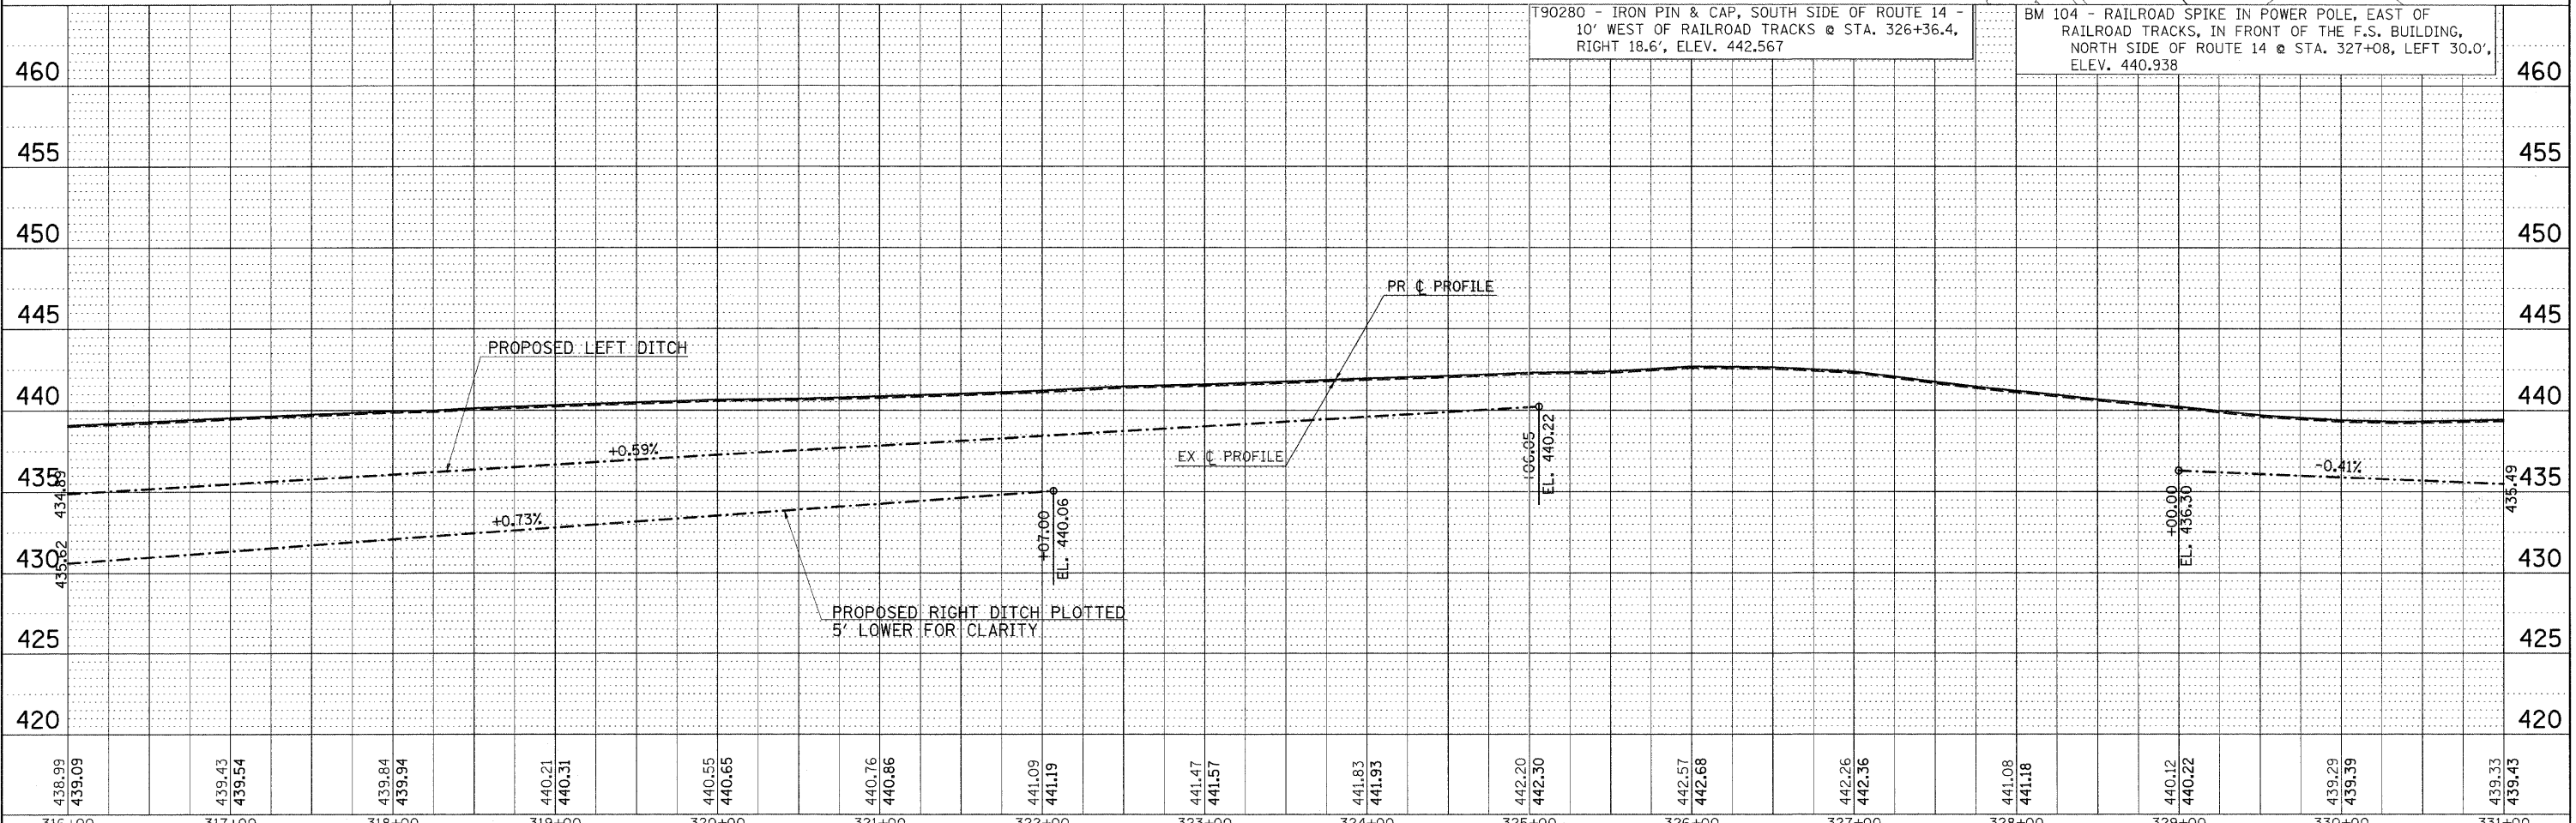


PLAN
 SURVEYED
 PLOTTED
 ALIGNED CHECKED
 NOTE BOOK NO.
 DATE

PROFILE
 SURVEYED
 PLOTTED
 GRADES CHECKED
 STRUCTURE NOTATIONS CORRECT
 NOTE BOOK NO.
 DATE

EXIST. CURVE 5REV
 PI STA. = 318+02.22
 $\Delta = 1^\circ 16' 06''$ (LT)
 $D = 0^\circ 07' 37''$
 $R = 45,169.94'$
 $T = 500.00'$
 $L = 999.96'$
 $E = 2.77'$
 $e =$
 $T.R. =$
 $S.E. RUN =$
 $P.C. STA. = 313+02.22$
 $P.T. STA. = 323+02.18$

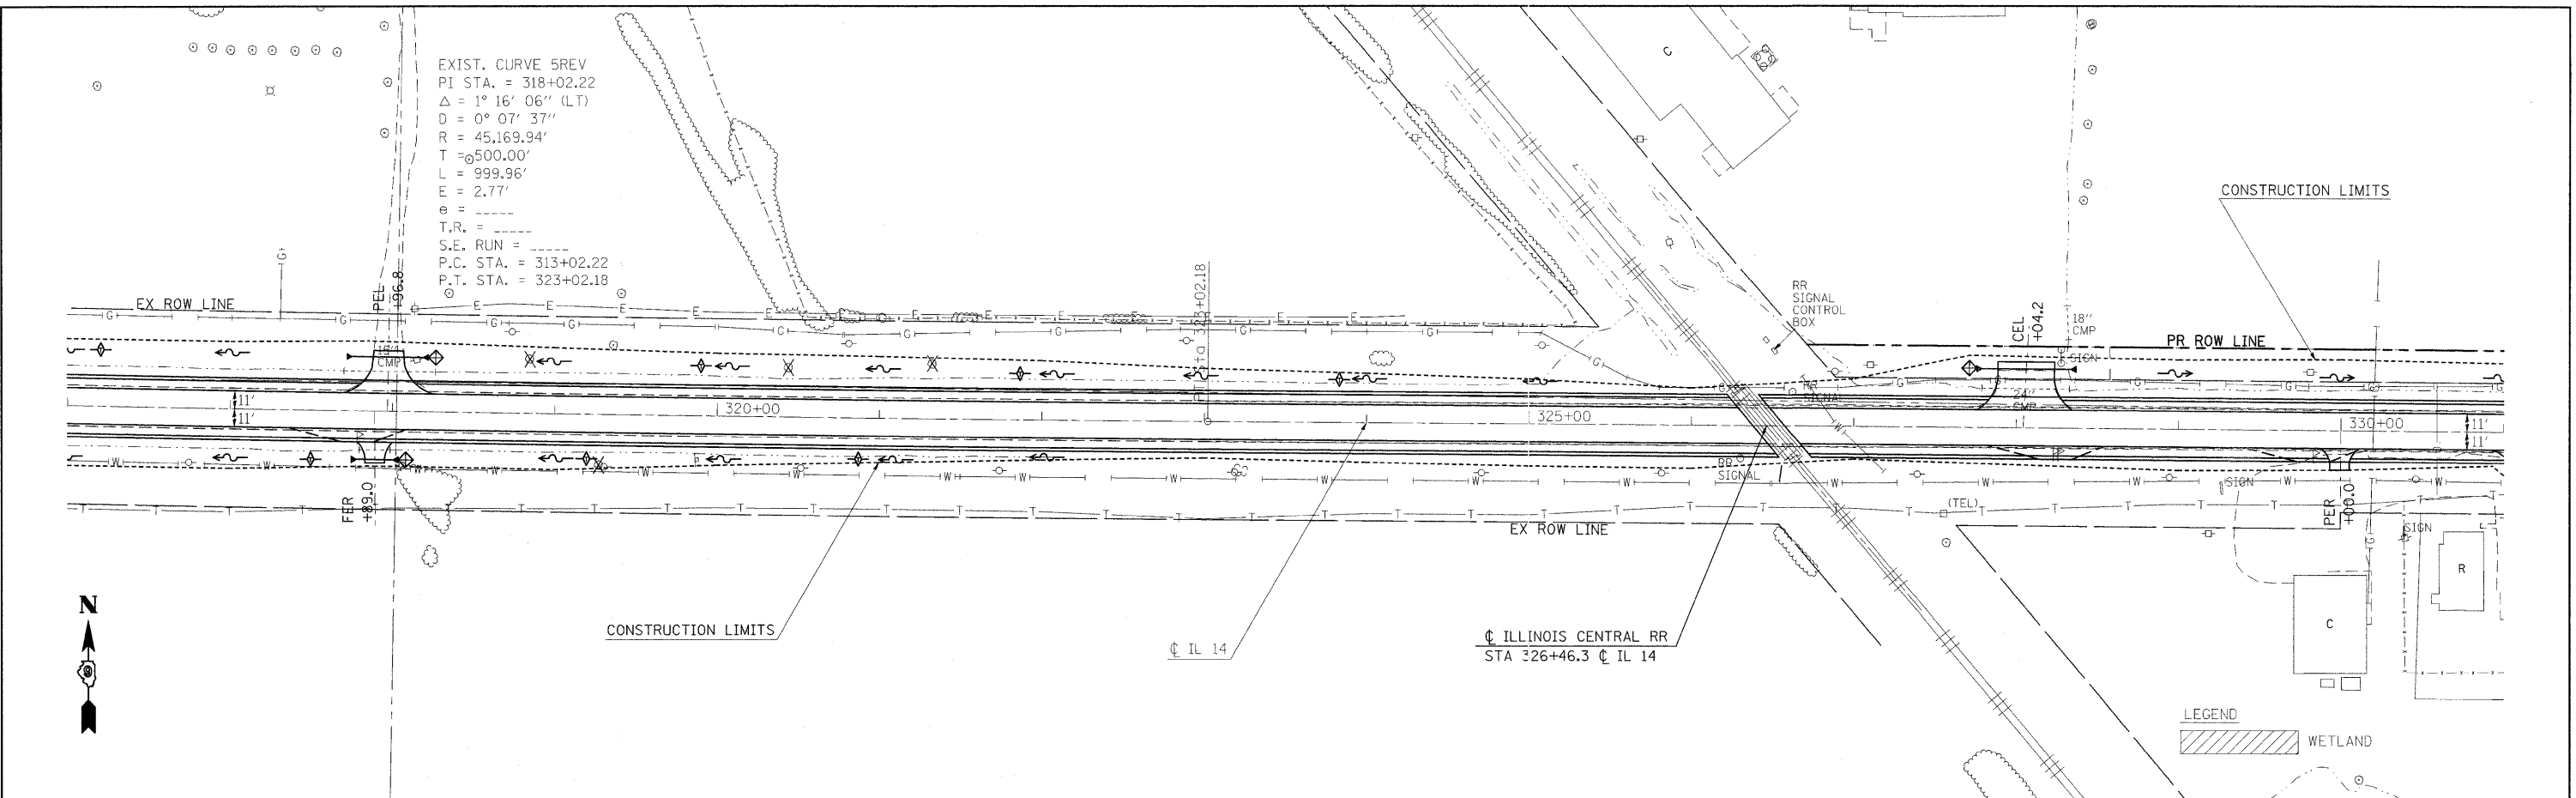

FILE NAME =	USER NAME = #USER#	DESIGNED -	REVISED -	STATE OF ILLINOIS DEPARTMENT OF TRANSPORTATION	IL ROUTE 14 EROSION CONTROL SHEET	F.A.P. R.T.E.	SECTION	COUNTY	TOTAL SHEETS	SHEET NO.	
#FILEL#	PLOT SCALE = #SCALE#	DRAWN -	REVISED -			869	(1-1,1,3,6)R-1,RS-3(1,3,6)B-2	.	299	79	
	PLOT DATE = #DATE#	CHECKED -	REVISED -			CONTRACT NO. 98797					
		DATE -	REVISED -			FED. ROAD DIST. NO. ILLINOIS FED. AID PROJECT					