
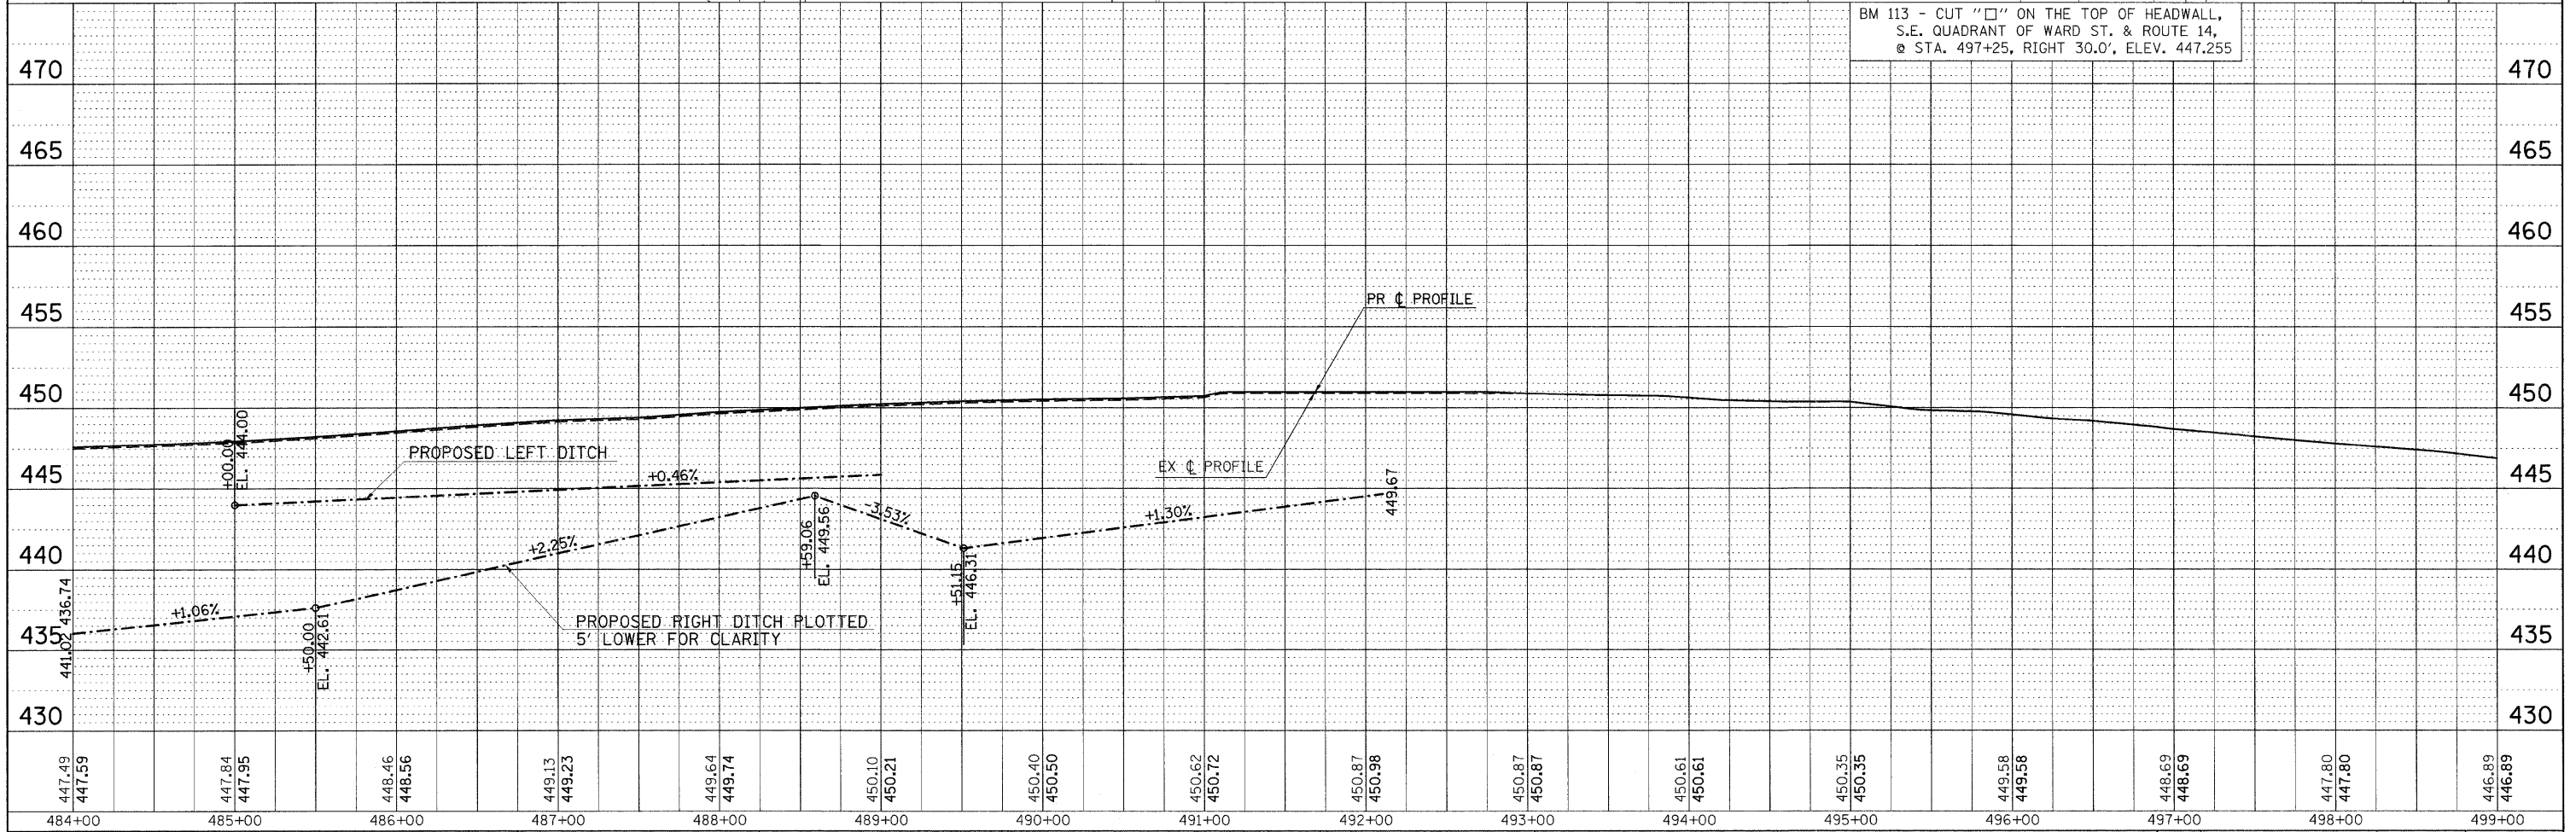


PLAN
 DESIGNED BY: _____
 CHECKED BY: _____
 PLOTTED BY: _____
 NOTE BOOK NO. _____
 CAD FILE NAME: _____

480

PROFILE
 DESIGNED BY: _____
 CHECKED BY: _____
 PLOTTED BY: _____
 NOTE BOOK NO. _____
 STRUTURE NOTATIONS CHKD: _____

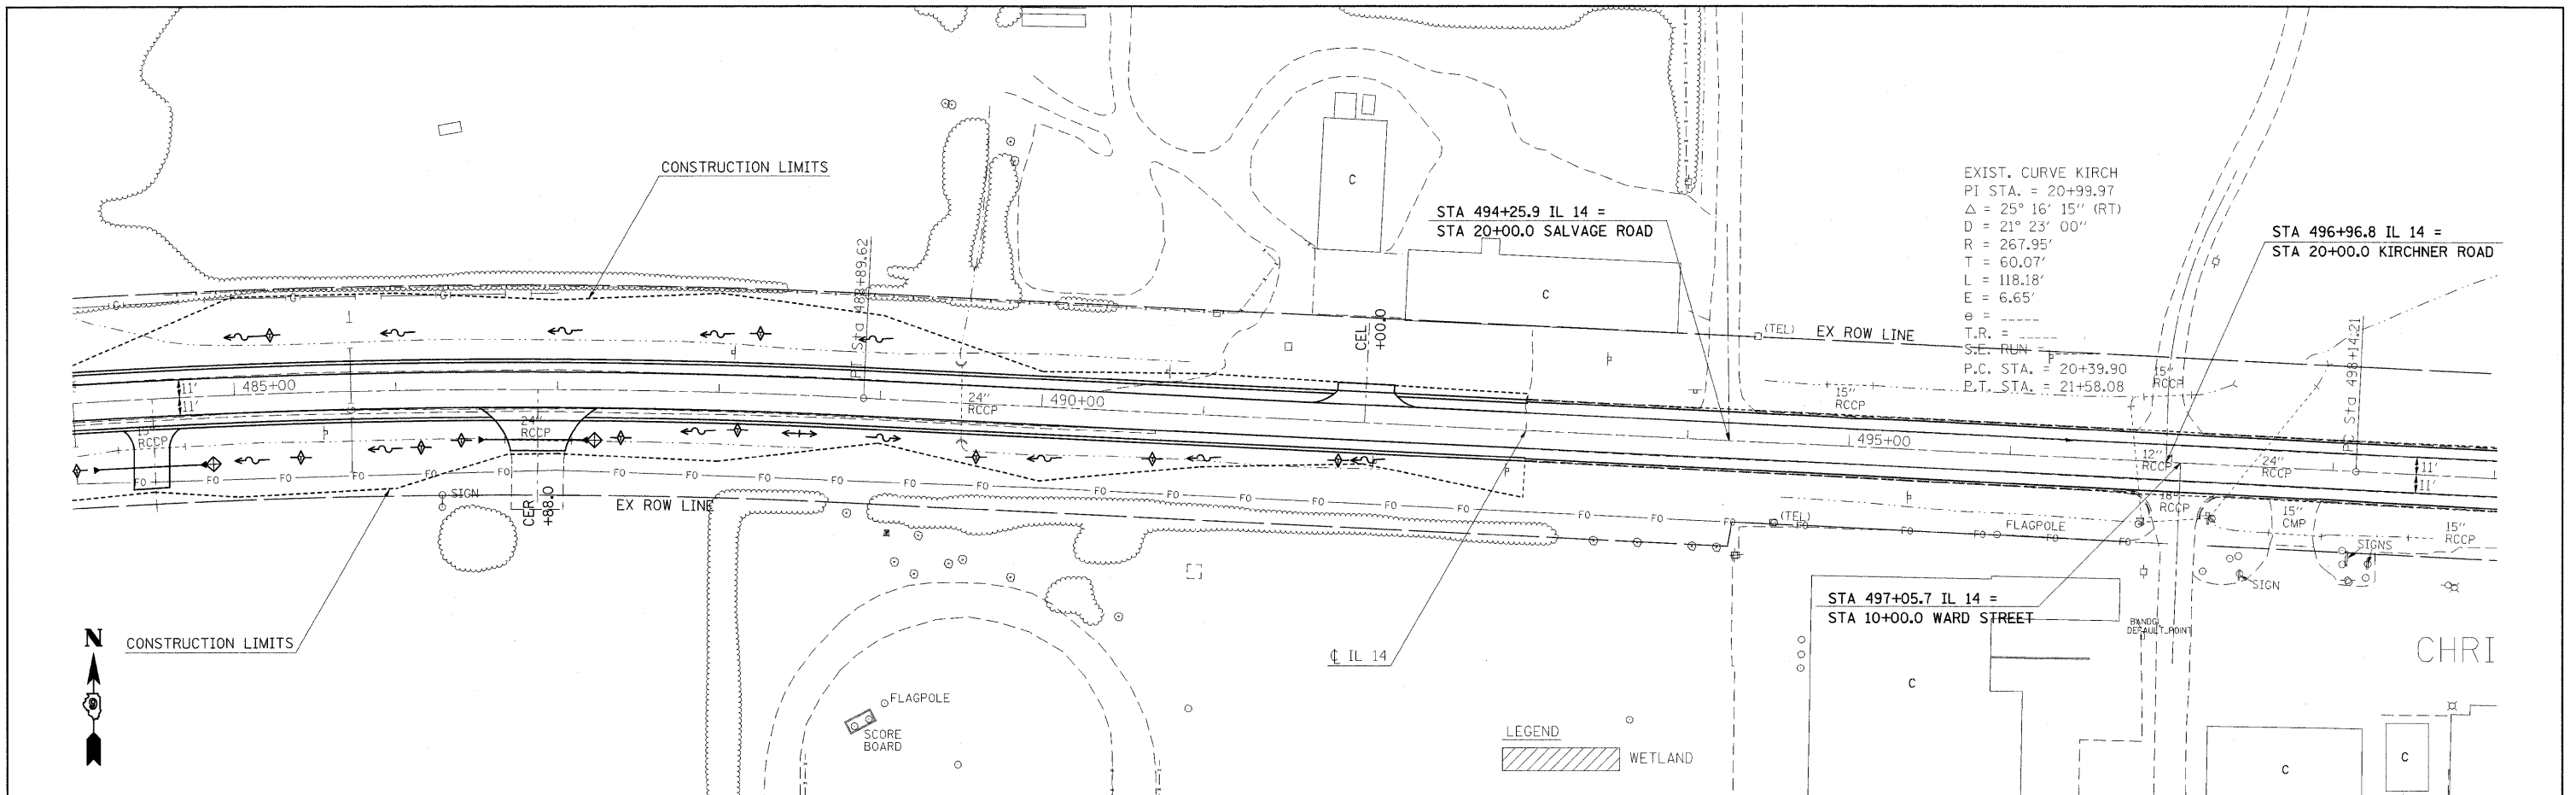

447.49	447.84	448.46	449.13	449.64	450.10	450.40	450.62	450.87	450.87	450.61	450.35	449.58	448.69	447.80	446.89
447.59	447.95	448.56	449.23	449.74	450.21	450.50	450.72	450.98	450.87	450.61	450.35	449.58	448.69	447.80	446.89
484+00	485+00	486+00	487+00	488+00	489+00	490+00	491+00	492+00	493+00	494+00	495+00	496+00	497+00	498+00	499+00

FILE NAME = _____ USER NAME = #USER# DESIGNED - _____ REVISIONS - _____
 #FILE#* DRAWN - _____ CHECKED - _____ DATE - _____
 PLOT SCALE = #SCALE#
 PLOT DATE = #DATE#

**STATE OF ILLINOIS
 DEPARTMENT OF TRANSPORTATION**

IL ROUTE 14 EROSION CONTROL SHEET

F.A.P. RTE.	SECTION	COUNTY	TOTAL SHEETS	SHEET NO.
869	(1-1,1,3,6)R-1,RS-3r(1,3,6)B-2	*	299	91
CONTRACT NO. 98797				

SCALE: 50 SHEET NO. OF SHEETS STA. 484+00 TO STA. 499+00
 FED. ROAD DIST. NO. ILLINOIS FED. AID PROJECT * FRANKLIN & PERRY COUNTIES