
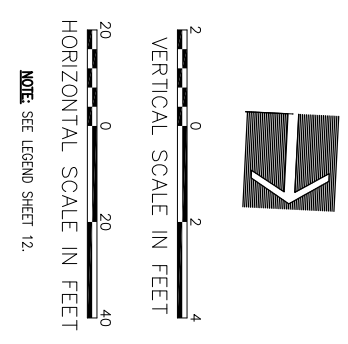
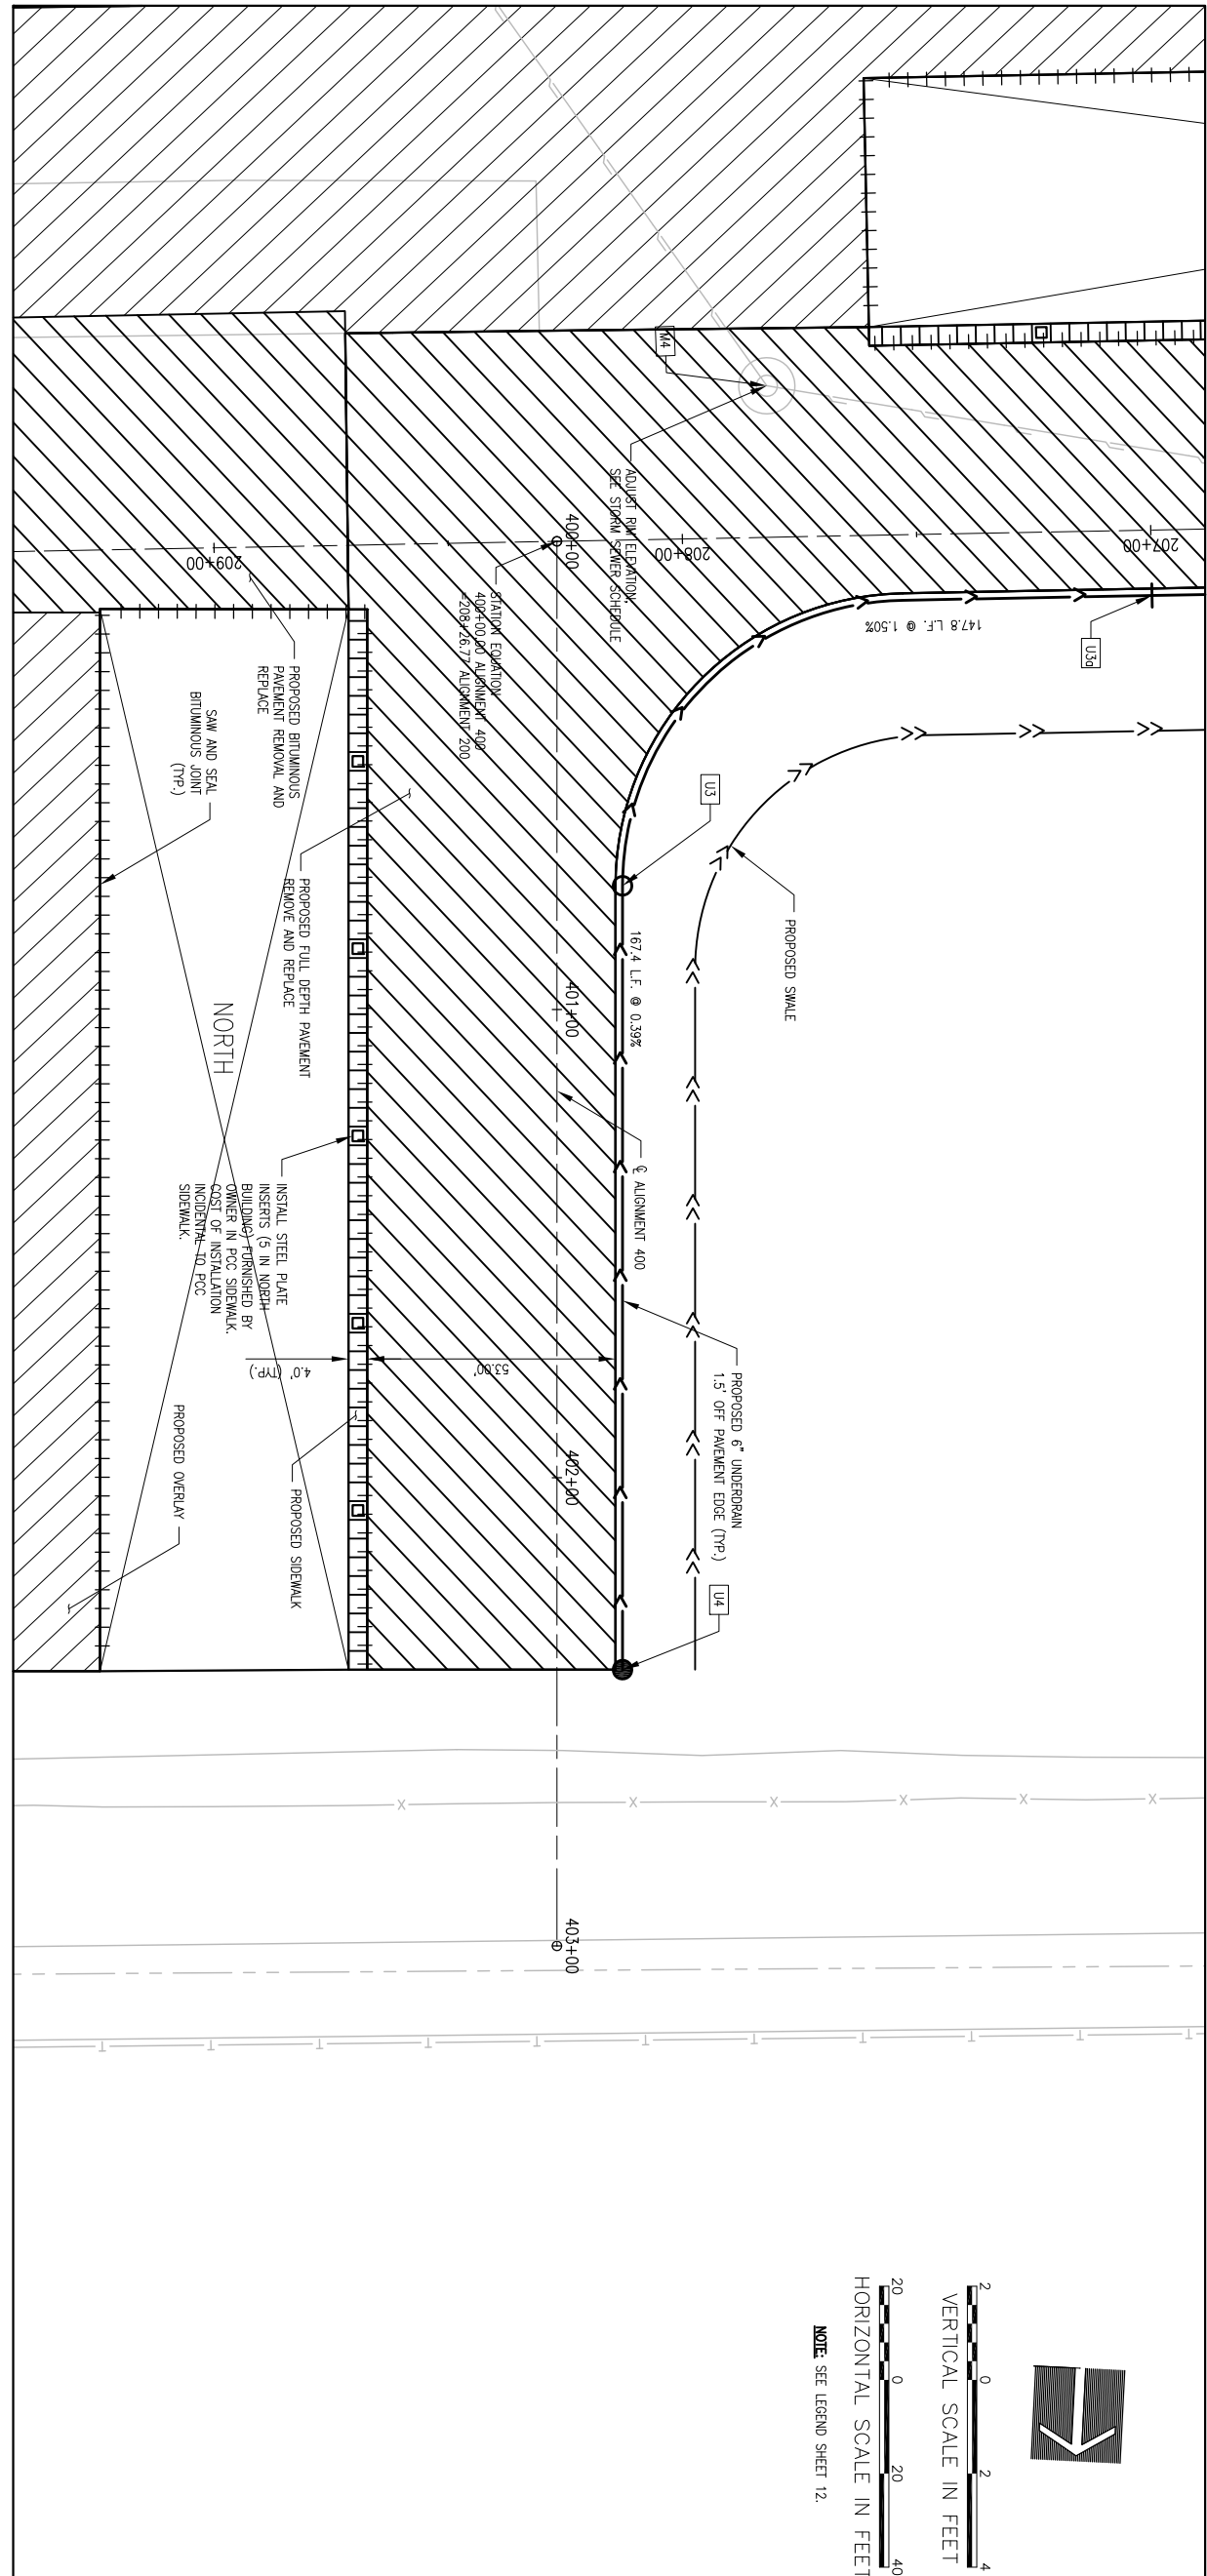


678	676	674	672	670	668	399+50
						EX. PROP. EX. PROP.
						400+00
						EX. 670.1 PROP. 670.99
						EX. 670.4 PROP. 671.26
						EX. 670.6 PROP. 671.29
						EX. 670.6 PROP. 671.33
						EX. 670.8 PROP. 671.36
						401+00
						EX. 671.0 PROP. 671.39
						EX. 671.1 PROP. 671.42
						EX. 671.2 PROP. 671.46
						EX. 671.3 PROP. 671.49
						EX. 671.3 PROP. 671.52
						402+00
						EX. 671.3 PROP. 671.55
						EX. 671.4 PROP. 671.59
						EX. 671.7 PROP. 671.62
						EX. 671.8 PROP. 671.33
						403+00
						EX. PROP. EX. PROP.
						403+50
						PROP. PROP. 668 670 672 674 676 678

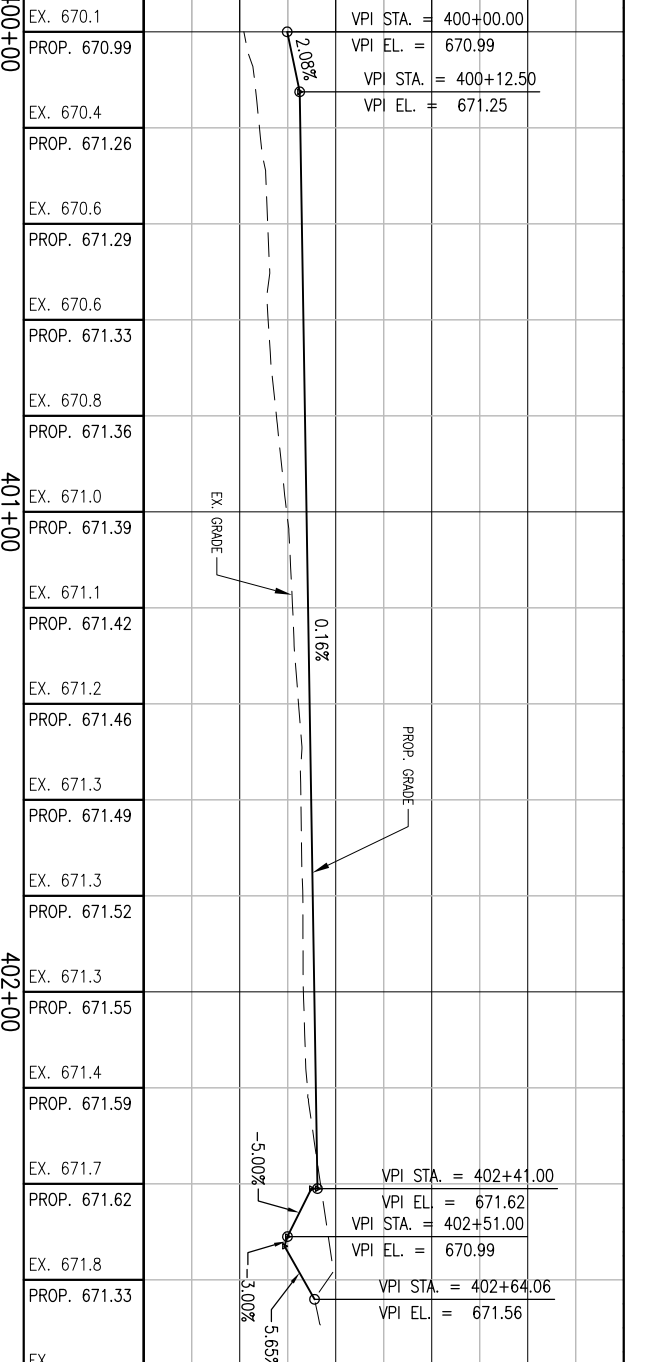

16 of 38 sheets

PLAN AND PROFILE ALIGNMENT 400 STA. 400+00 - 403+00

REHABILITATE NORTH HANGAR PAVEMENTS,
IDA No. LOT-4020 AIP No. 3-17-0140-B48



Hanson Professional Services Inc.
815 Commerce Drive Suite 200
Oak Brook, Illinois 60523

Hanson No.	10A0072
Filename	16- PLAN & PROFILE 400.DWG
Scale	1"=20'
Date	APRIL 22, 2011
LAYOUT	KMS 02/18/11
DRAWN	KMS 02/18/11
REVIEWED	RMH 4/22/11



Chicago-Romeoville Airport
JOLIET REGIONAL PORT DISTRICT
1 George Michas Drive
Romeoville, Illinois 60446
Telephone: 815.838.9497
Fax: 815.838.9524

DATE	REVISION

LE042