


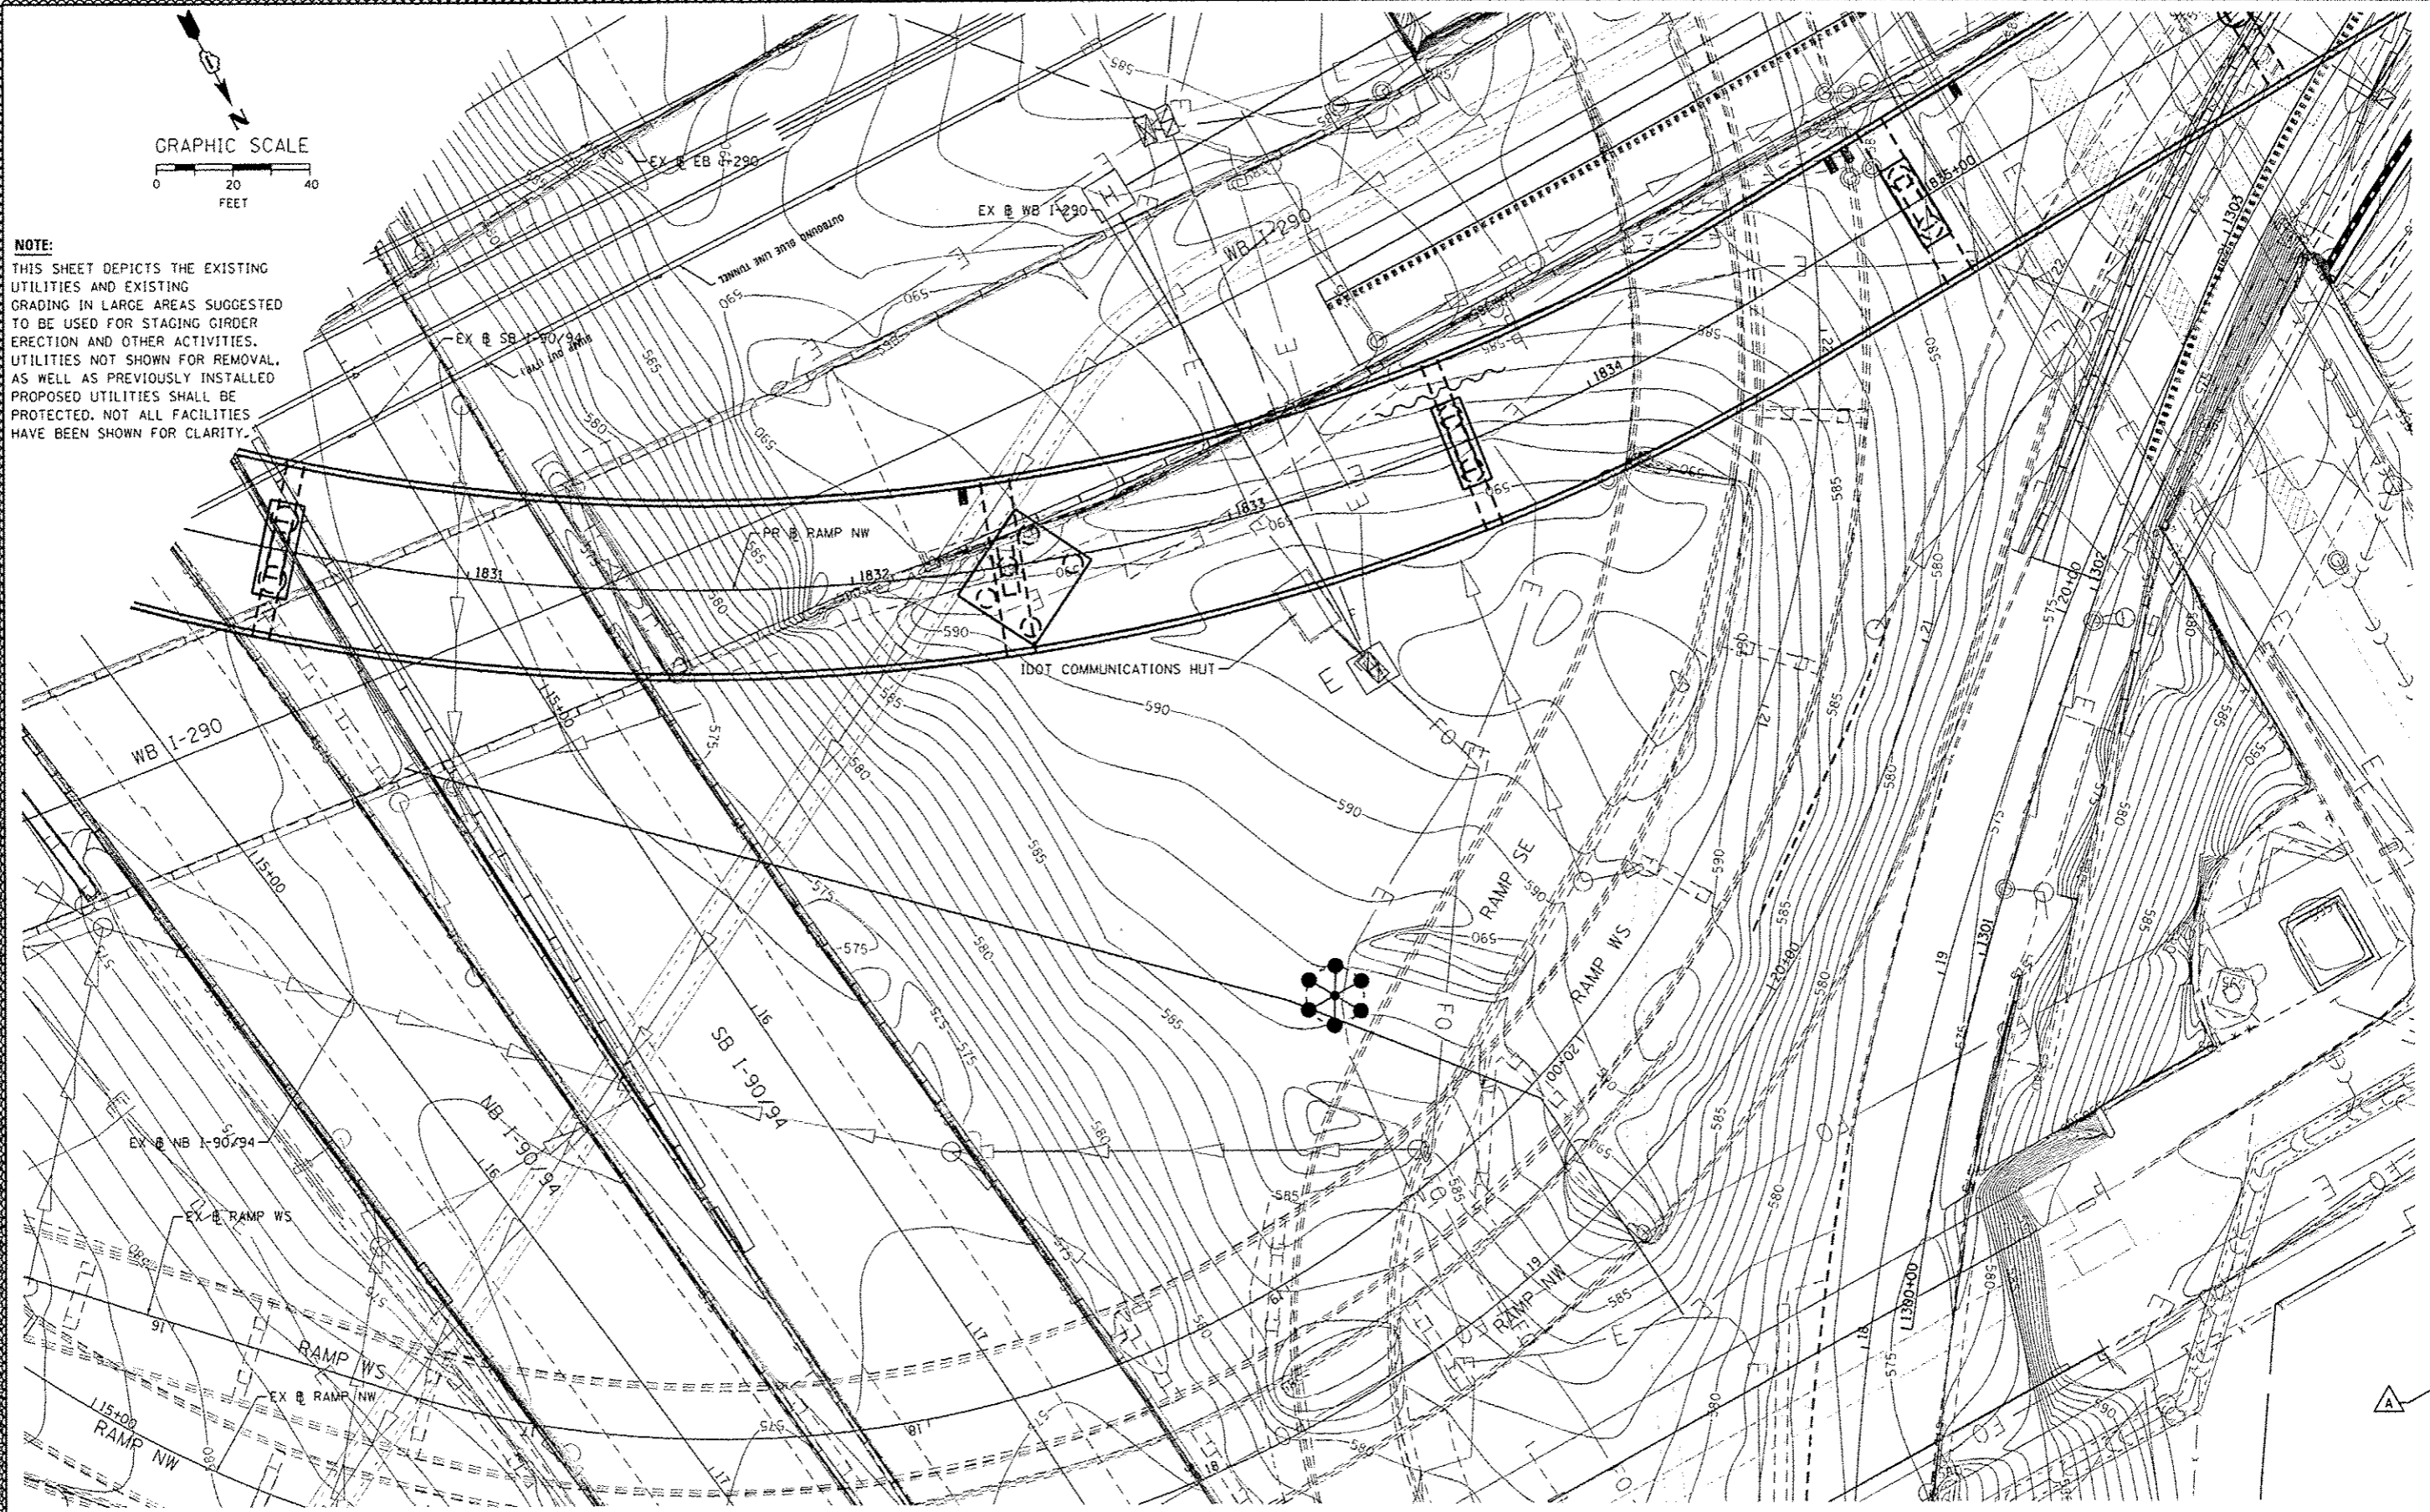

NOTE:
 THIS SHEET DEPICTS THE EXISTING UTILITIES AND EXISTING GRADING IN LARGE AREAS SUGGESTED TO BE USED FOR STAGING GIRDER ERECTION AND OTHER ACTIVITIES. UTILITIES NOT SHOWN FOR REMOVAL, AS WELL AS PREVIOUSLY INSTALLED PROPOSED UTILITIES SHALL BE PROTECTED. NOT ALL FACILITIES HAVE BEEN SHOWN FOR CLARITY.



0168W28-ehs-StagingArea-SitePlan-01
 USER NAME: olivadem
 PLOT SCALE: 40,0000' / in.
 PLOT DATE: 5/28/2014

DESIGNED - AFC	REVISED - 5/27/2014
DRAWN - AFC	REVISED -
CHECKED - DBM	REVISED -
DATE - 4/28/2014	REVISED -

STATE OF ILLINOIS
 DEPARTMENT OF TRANSPORTATION

STAGING AREA SITE PLAN

SCALE: 1" = 20' SHEET OF SHEETS STA. TO STA.

F.A.I. RTE.	SECTION	COUNTY	TOTAL SHEETS	SHEET NO.
90/94/290	2013-010R	COOK	747	9882
CONTRACT NO. 60W28			ILLINOIS FED. AID PROJECT	