



FILE PATH: \\p01\proj\60628\60628.dwg; LOCAL PATH: C:\Users\j...; PROJECT: 60628; SHEET: 236; DATE: 5/25/2014

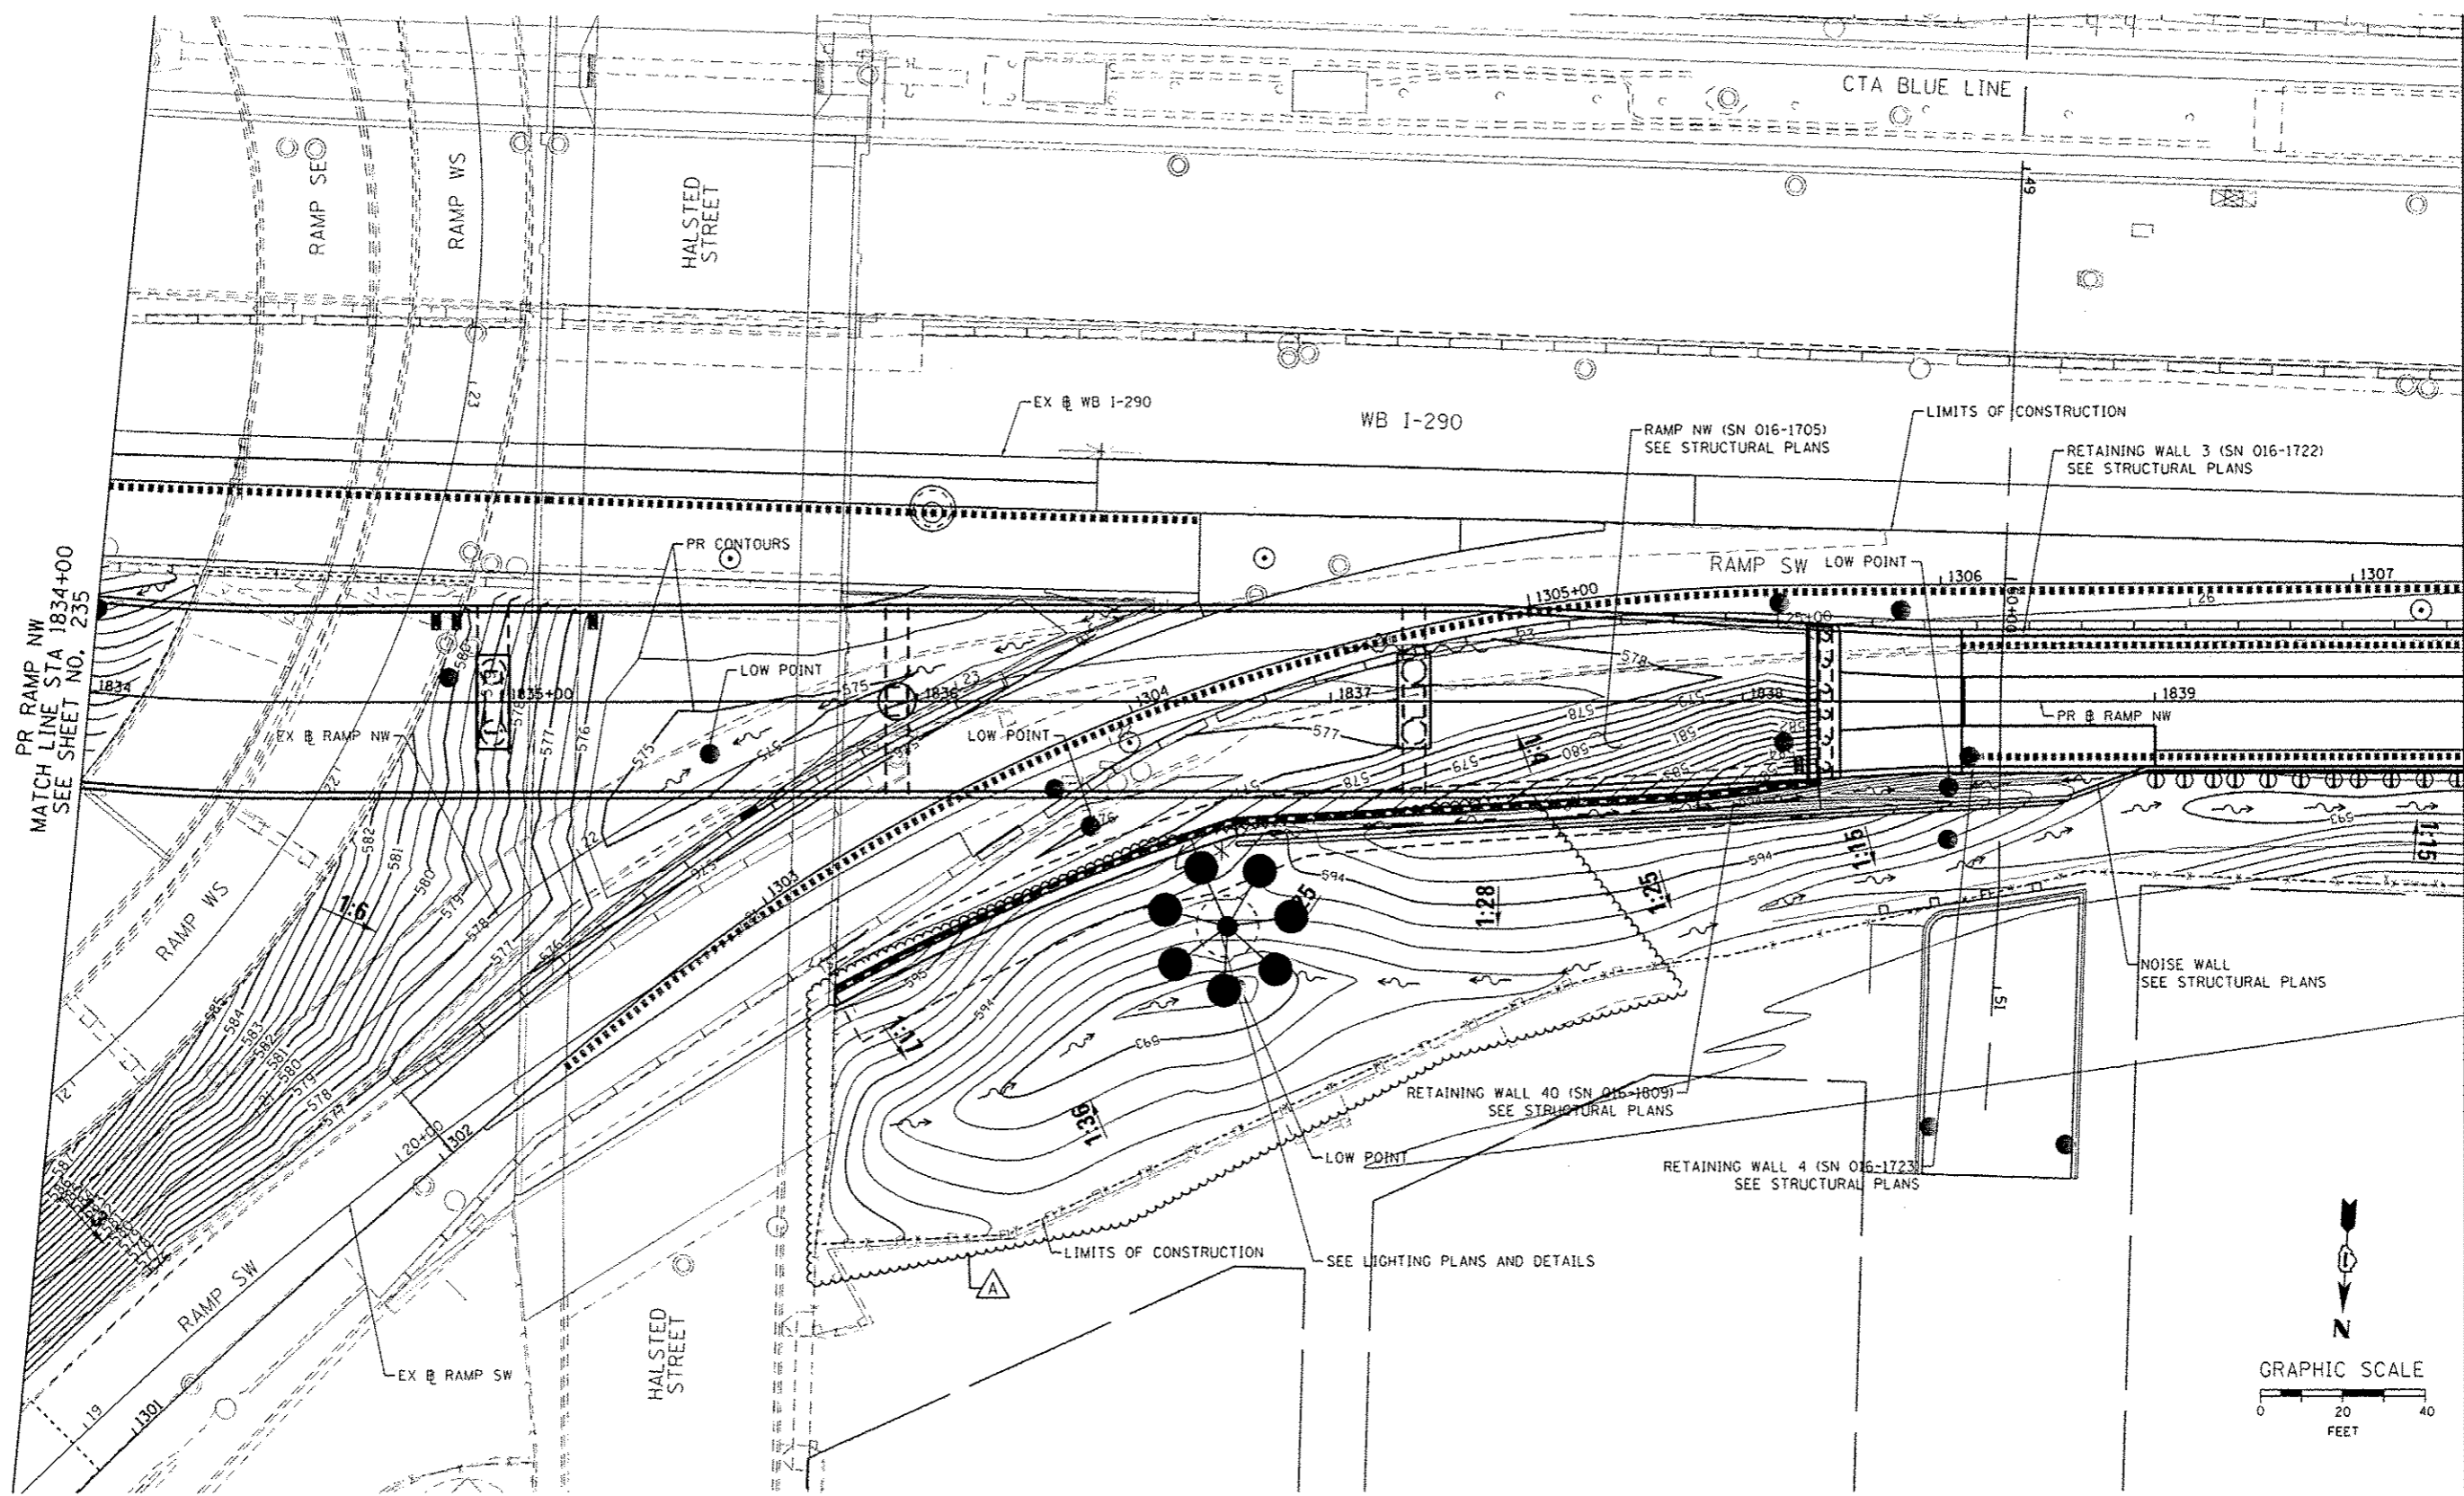

PR RAMP NW
MATCH LINE STA 1834+00
SEE SHEET NO. 235

PR RAMP NW
MATCH LINE STA 1839+75
SEE SHEET NO. 224A

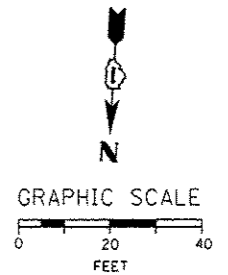

D160428-shs-Grade-04
USER NAME: j...
PLOT SCALE: 20.0000' / 1" = 20.0000'
PLOT DATE: 5/25/2014

DESIGNED - AFC	REVISED - 5/27/2014
DRAWN - AFC	REVISED -
CHECKED - DBM	REVISED -
DATE - 4/28/2014	REVISED -

STATE OF ILLINOIS
DEPARTMENT OF TRANSPORTATION

GRADING PLAN

SCALE: 1" = 20' SHEET OF SHEETS STA. TO STA.

F.A.I. RTE. 90/94/290	SECTION 2013-010R	COUNTY COOK	TOTAL SHEETS 747	SHEET NO. 236
				CONTRACT NO. 60W28
[ILLINOIS] FED. AID PROJECT				