


DATE	
BY	
DESIGNED	
DRAWN	
CHECKED	
DATE	
PROJECT	
DATE	
BY	
DATE	
BY	

DATE	
BY	
DESIGNED	
DRAWN	
CHECKED	
DATE	
PROJECT	
DATE	
BY	
DATE	
BY	

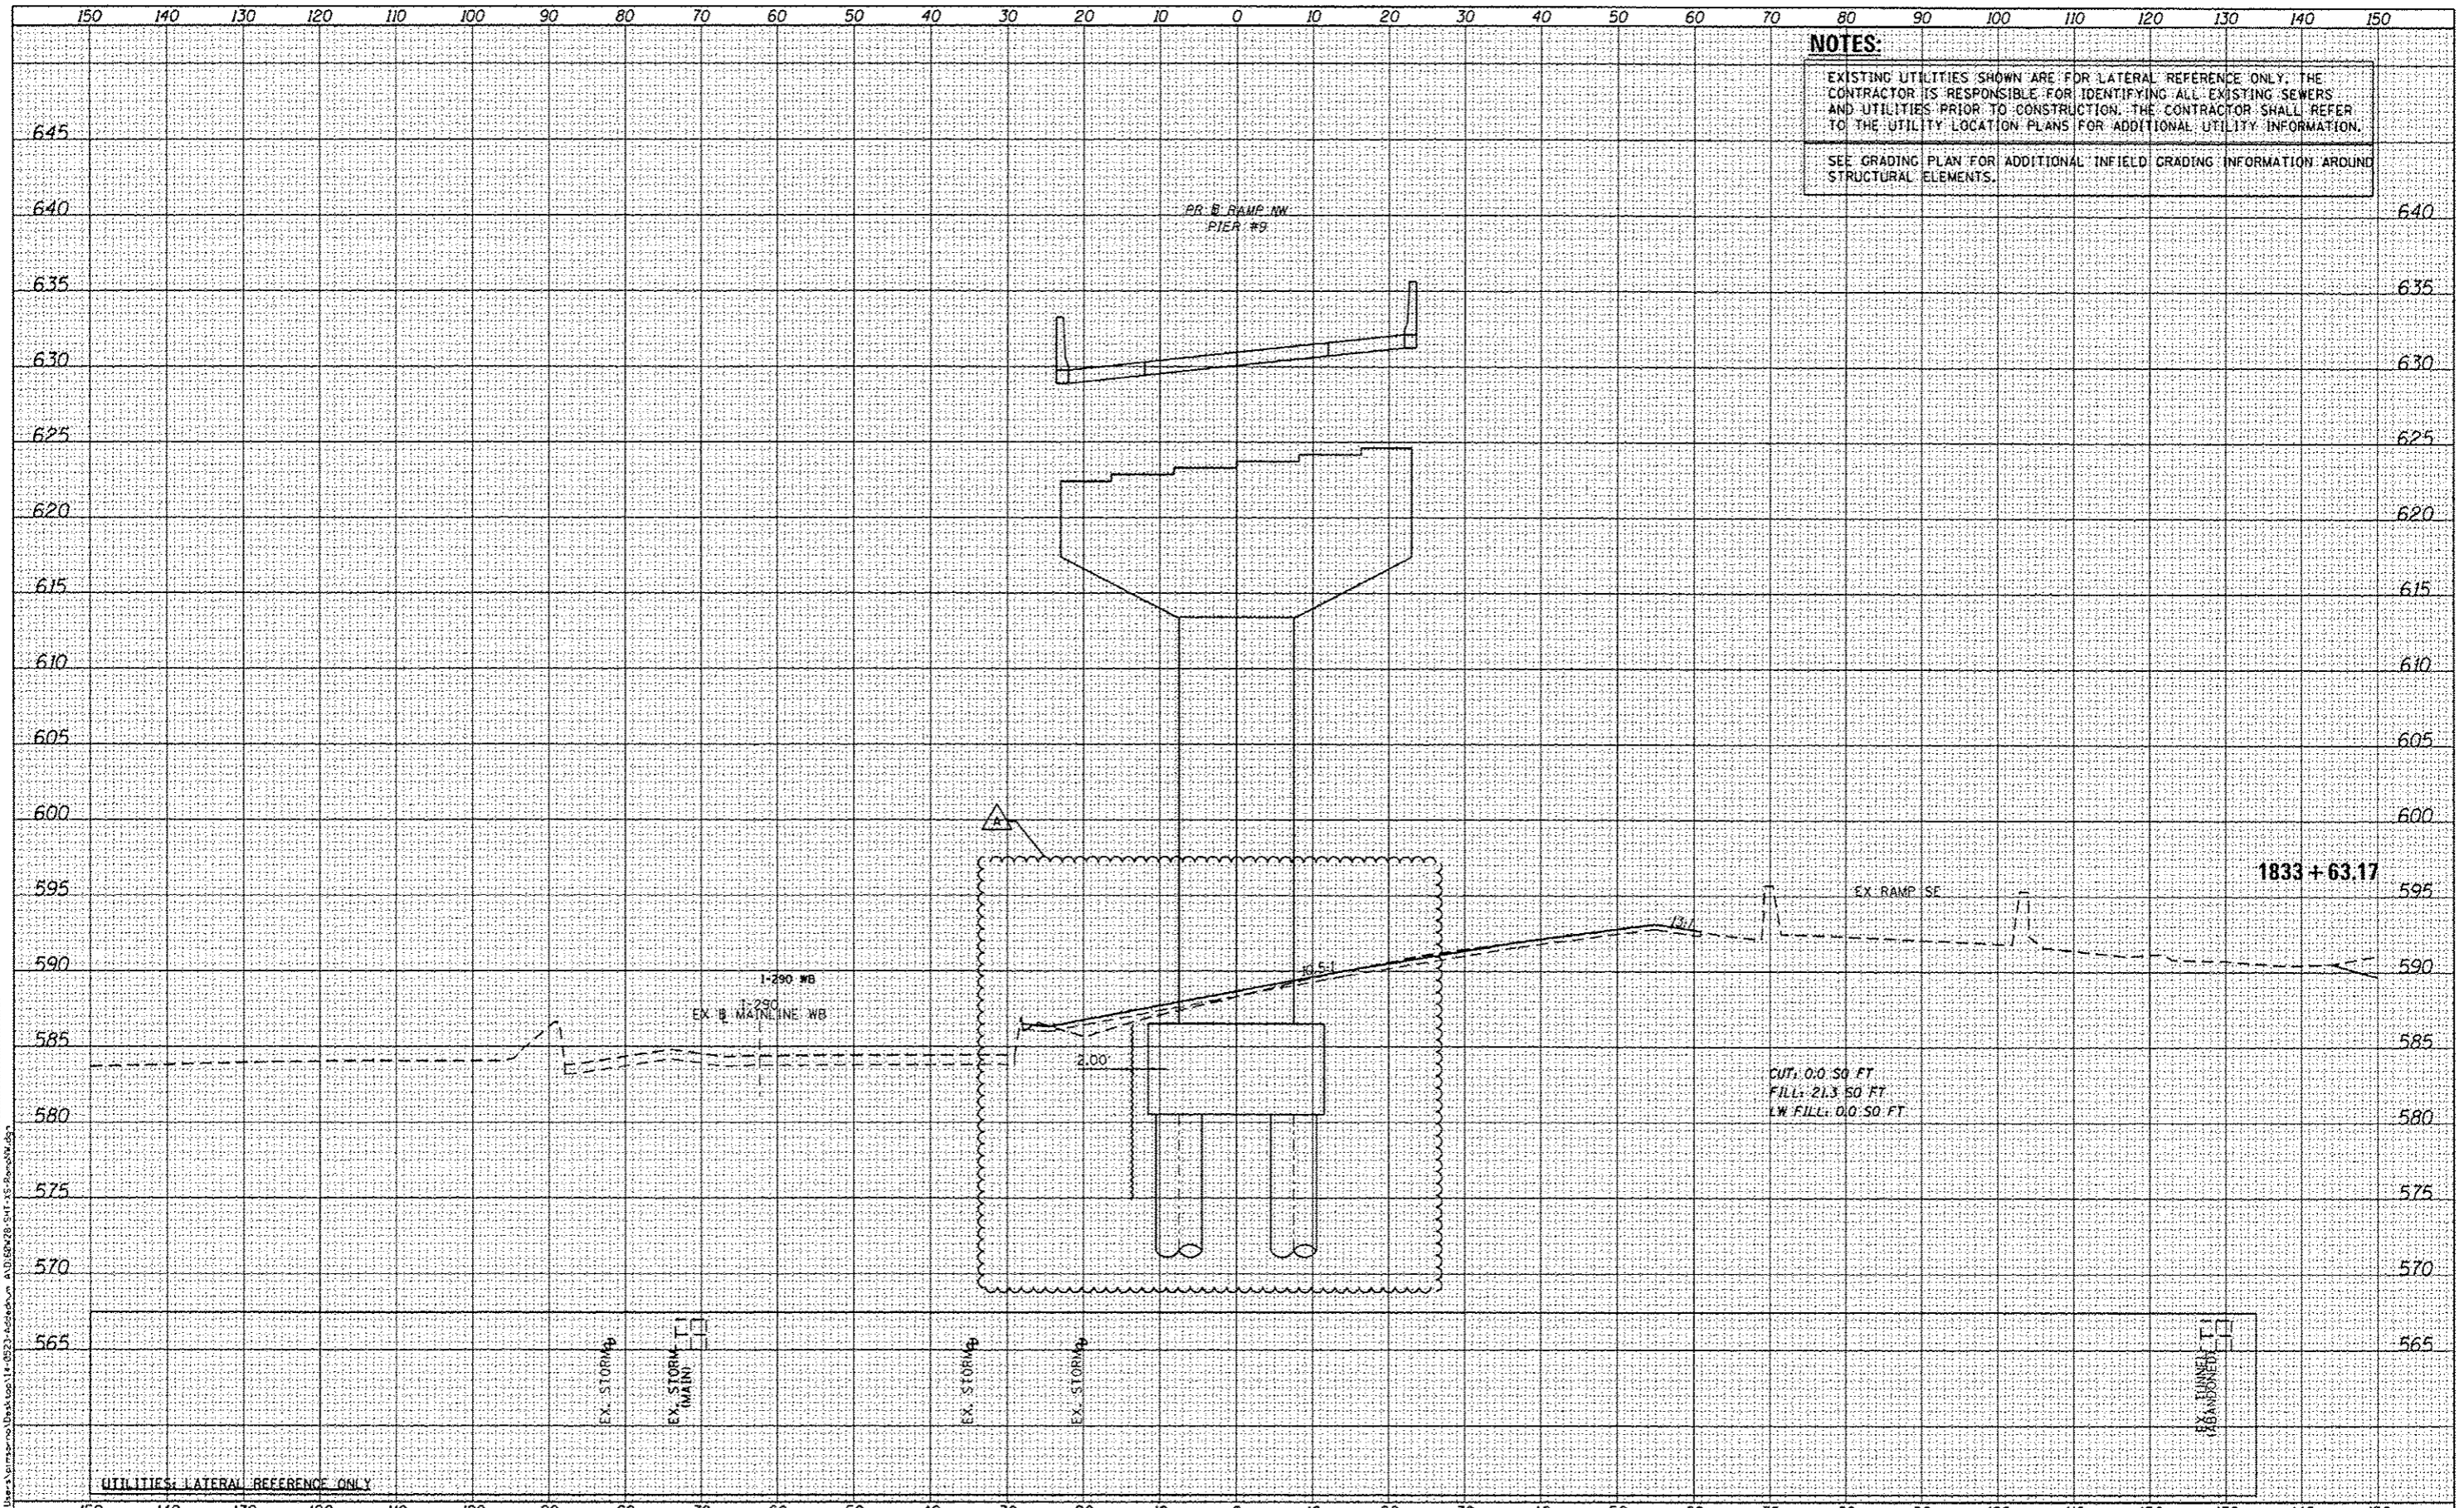

**NOTES:**  
 EXISTING UTILITIES SHOWN ARE FOR LATERAL REFERENCE ONLY. THE CONTRACTOR IS RESPONSIBLE FOR IDENTIFYING ALL EXISTING SEWERS AND UTILITIES PRIOR TO CONSTRUCTION. THE CONTRACTOR SHALL REFER TO THE UTILITY LOCATION PLANS FOR ADDITIONAL UTILITY INFORMATION.  
 SEE GRADING PLAN FOR ADDITIONAL INFIELD GRADING INFORMATION AROUND STRUCTURAL ELEMENTS.

FILE PATH	C:\Users\kamm\Documents\Drawings\14-0023-1833+63.17\14-0023-1833+63.17.dwg
PROJECT	14-0023-1833+63.17
DATE	5/23/2014
BY	
DATE	
BY	
DATE	
BY	
DATE	

DESIGNED	- KAM	REVISED	- 5/27/2014
DRAWN	- KAM	REVISED	-
CHECKED	- KCF	REVISED	-
DATE	- 04/28/14	REVISED	-

**STATE OF ILLINOIS  
 DEPARTMENT OF TRANSPORTATION**

<b>CROSS SECTIONS</b>	
<b>RAMP NW</b>	
SCALE: 1/5"=1'-0"	SHEET 33 OF 51 SHEETS
STA. 1833+63.17 TO STA. 1833+63.17	

F.A.I. RTE.	SECTION	COUNTY	TOTAL SHEETS	SHEET NO.
90/94/290	2013-010R	COOK	747	678
CONTRACT NO. 60W28				ILLINOIS FED. AID PROJECT



303 EAST WACKER DRIVE, SUITE 1400  
 CHICAGO, IL 60601-3076  
 PHONE: (312) 315-7100 FAX: (312) 315-6800