


DATE	
BY	
FINAL SURVEY	
NOTED	
NO. BOOK	
NO.	

DATE	
BY	
ORIGINAL SURVEY	
NOTED	
NO. BOOK	
NO.	

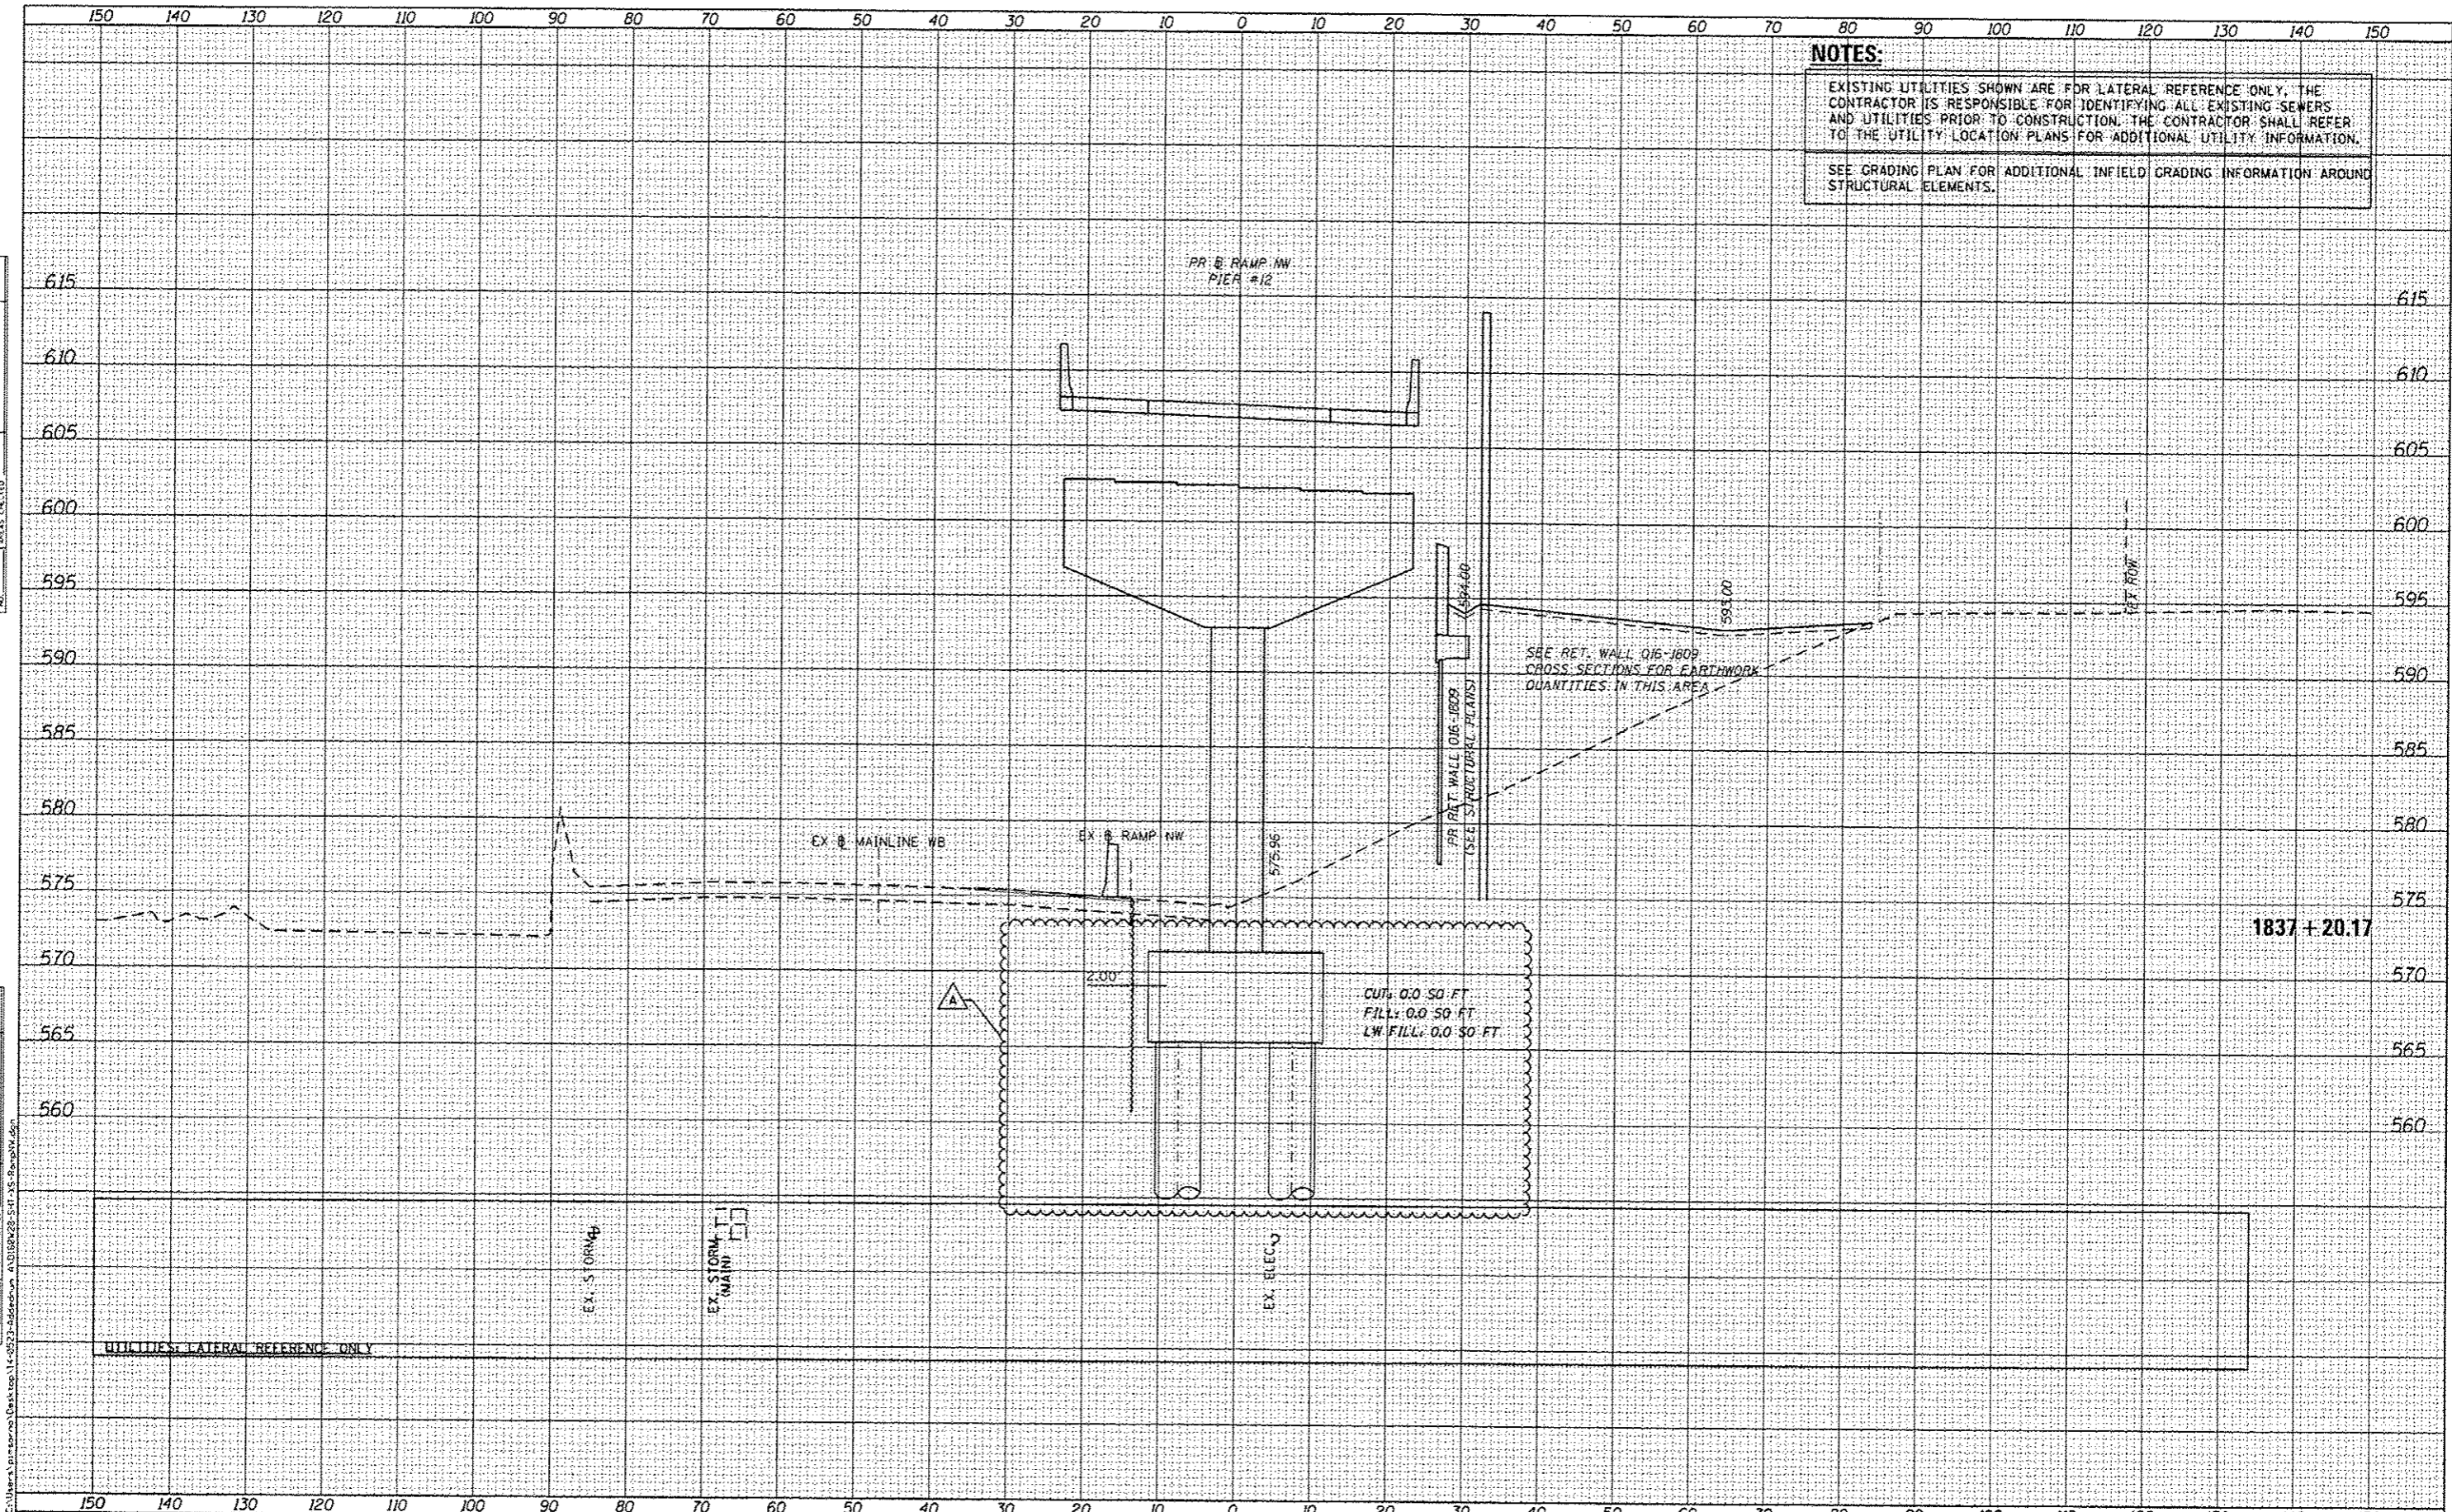

**NOTES:**  
 EXISTING UTILITIES SHOWN ARE FOR LATERAL REFERENCE ONLY. THE CONTRACTOR IS RESPONSIBLE FOR IDENTIFYING ALL EXISTING SEWERS AND UTILITIES PRIOR TO CONSTRUCTION. THE CONTRACTOR SHALL REFER TO THE UTILITY LOCATION PLANS FOR ADDITIONAL UTILITY INFORMATION.  
 SEE GRADING PLAN FOR ADDITIONAL INFIELD GRADING INFORMATION AROUND STRUCTURAL ELEMENTS.

 303 EAST WACKER DRIVE, SUITE 1400 CHICAGO, IL 60601-3078 PHONE (312) 373-7700 FAX (312) 373-4800	DIGB\20-SHT-X5-RampNW.dgn USER NAME : pmsarno PLOT SCALE : 20,0000 / 1"= PLOT DATE : 5/23/2014	DESIGNED - KAM DRAWN - KAM CHECKED - XCF DATE - 04/28/14	REVISED - $\Delta$ 5/27/2014 REVISED - REVISED - REVISED -	<b>STATE OF ILLINOIS</b> <b>DEPARTMENT OF TRANSPORTATION</b>	<b>CROSS SECTIONS</b> <b>RAMP NW</b> SCALE: 1:5V,1:10H	F.A.I. RTE. 90/94/290 SECTION 2013-010R COUNTY COOK TOTAL SHEETS 747 SHEET NO. 681	STA. 1837+20.17 TO STA. 1837+20.17 CONTRACT NO. 60W2B ILLINOIS FED. AID PROJECT
--	---	---	---	---	--	--	---