



F.A.P. RTE.	SECTION	COUNTY	TOTAL SHEETS	SHEET NO.
866	4N-1	LAKE	185	61
STA. 2+800		TO STA. 3+100		
FED. ROAD DIST. NO. 1		ILLINOIS FED. AID PROJECT		

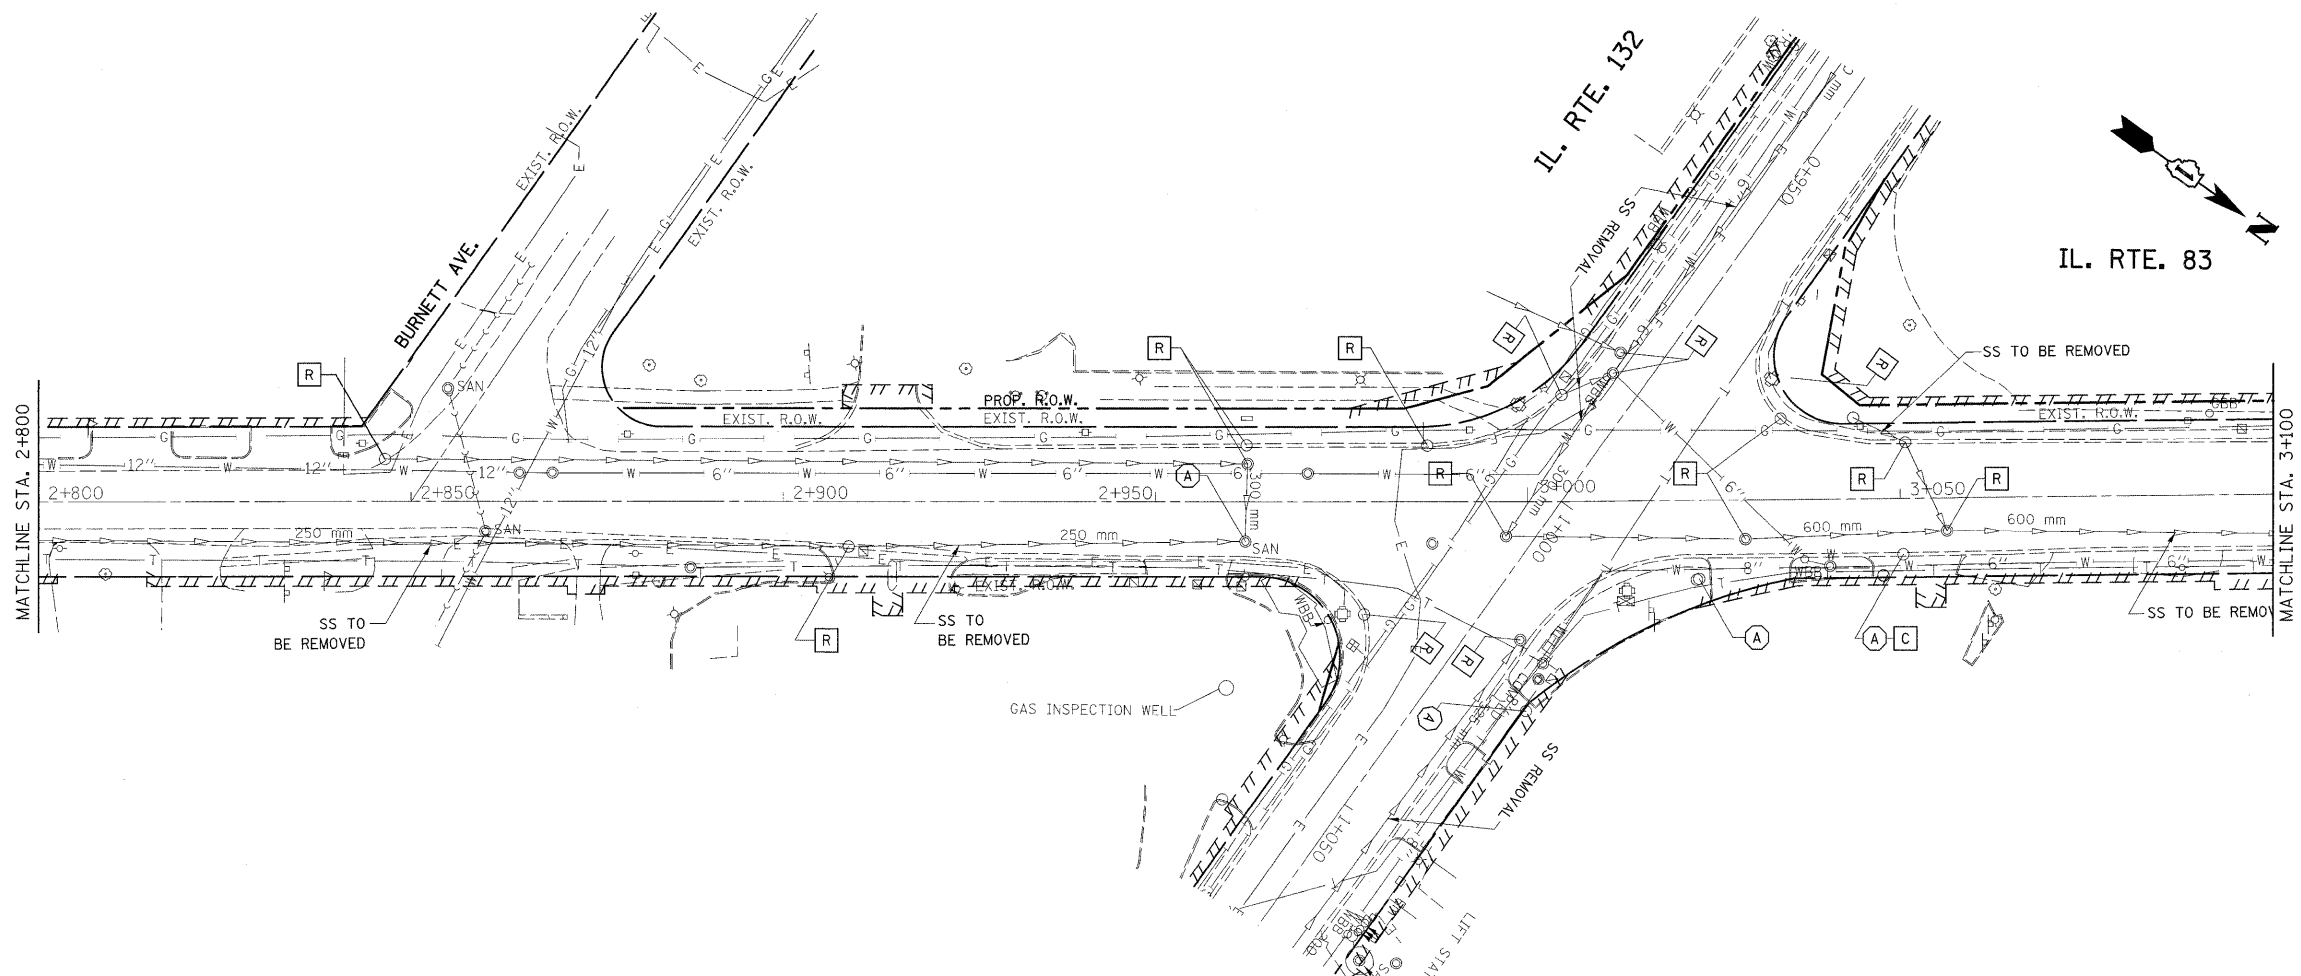

EXISTING

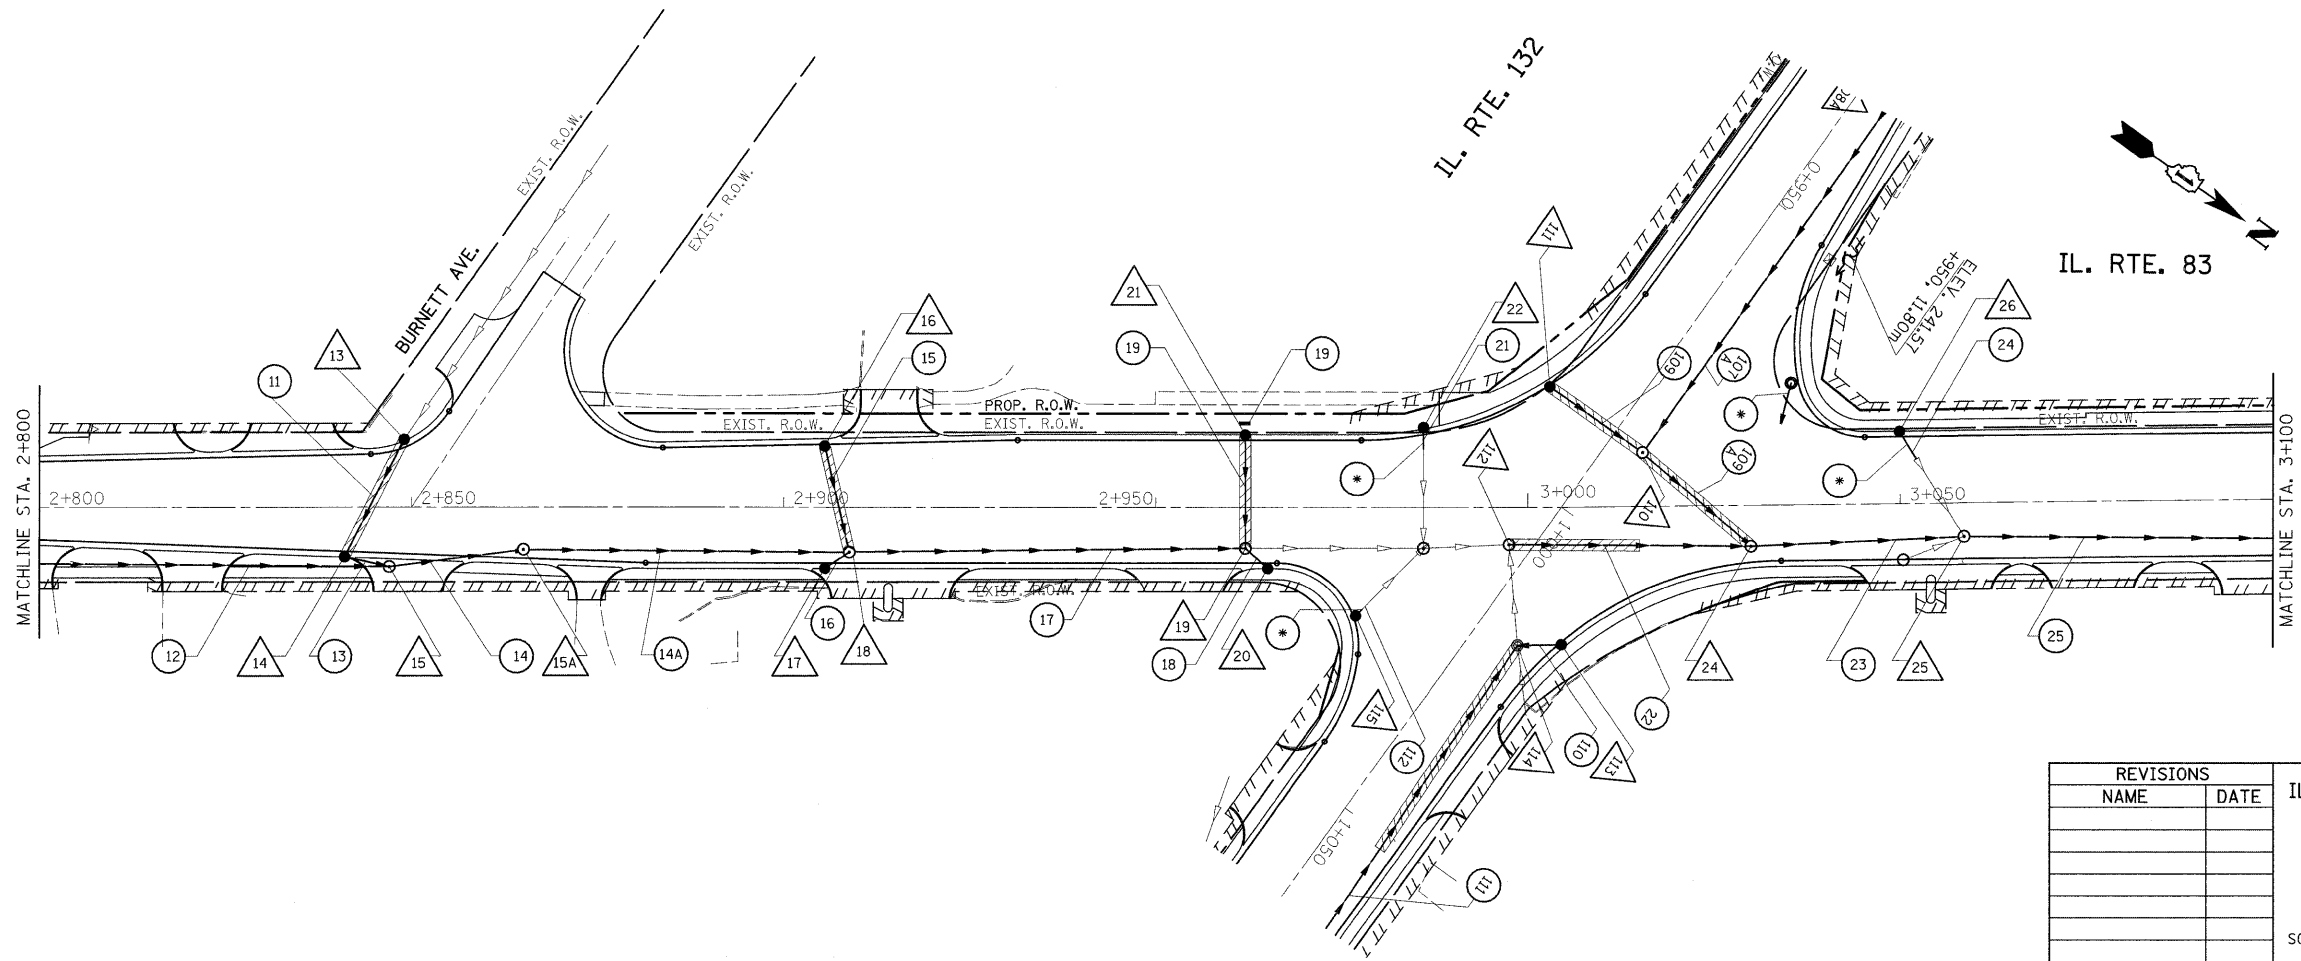

PROPOSED

REVISIONS	
NAME	DATE

ILLINOIS DEPARTMENT OF TRANSPORTATION  
 DRAINAGE PLAN  
 ILL. RTE 83 @ ILL RTE 132  
 SCALE:                      DRAWN BY  
 DATE: 2/5/2010              CHECKED BY