



F.A.P. RTE.	SECTION	COUNTY	TOTAL SHEETS	SHEET NO.
866	4N-1	LAKE	165	65
STA. 1+250		TO STA. 1+311.33		
FED. ROAD DIST. NO. 1		ILLINOIS	FED. AID PROJECT	

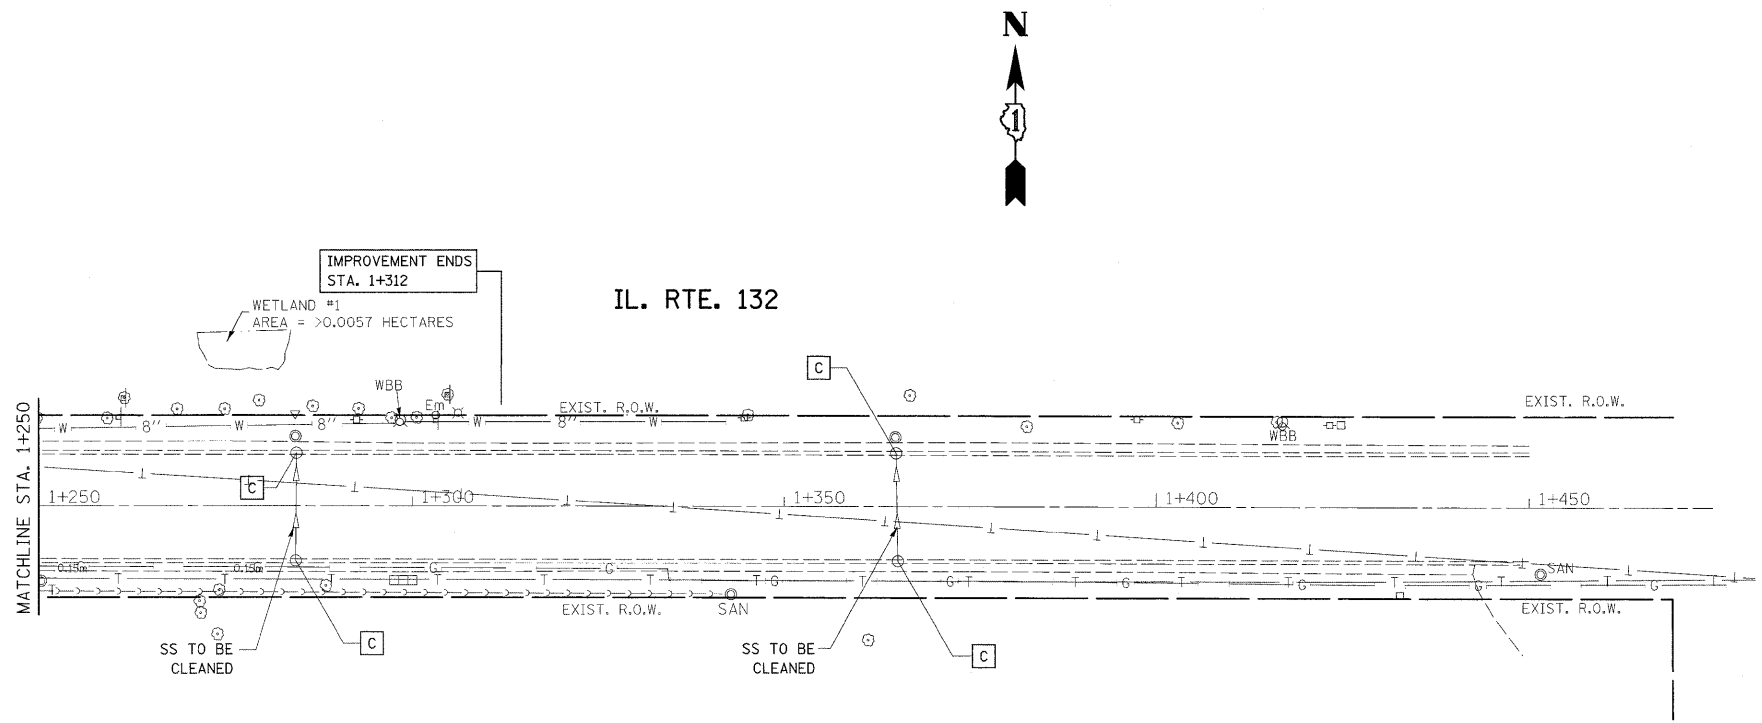

EXISTING

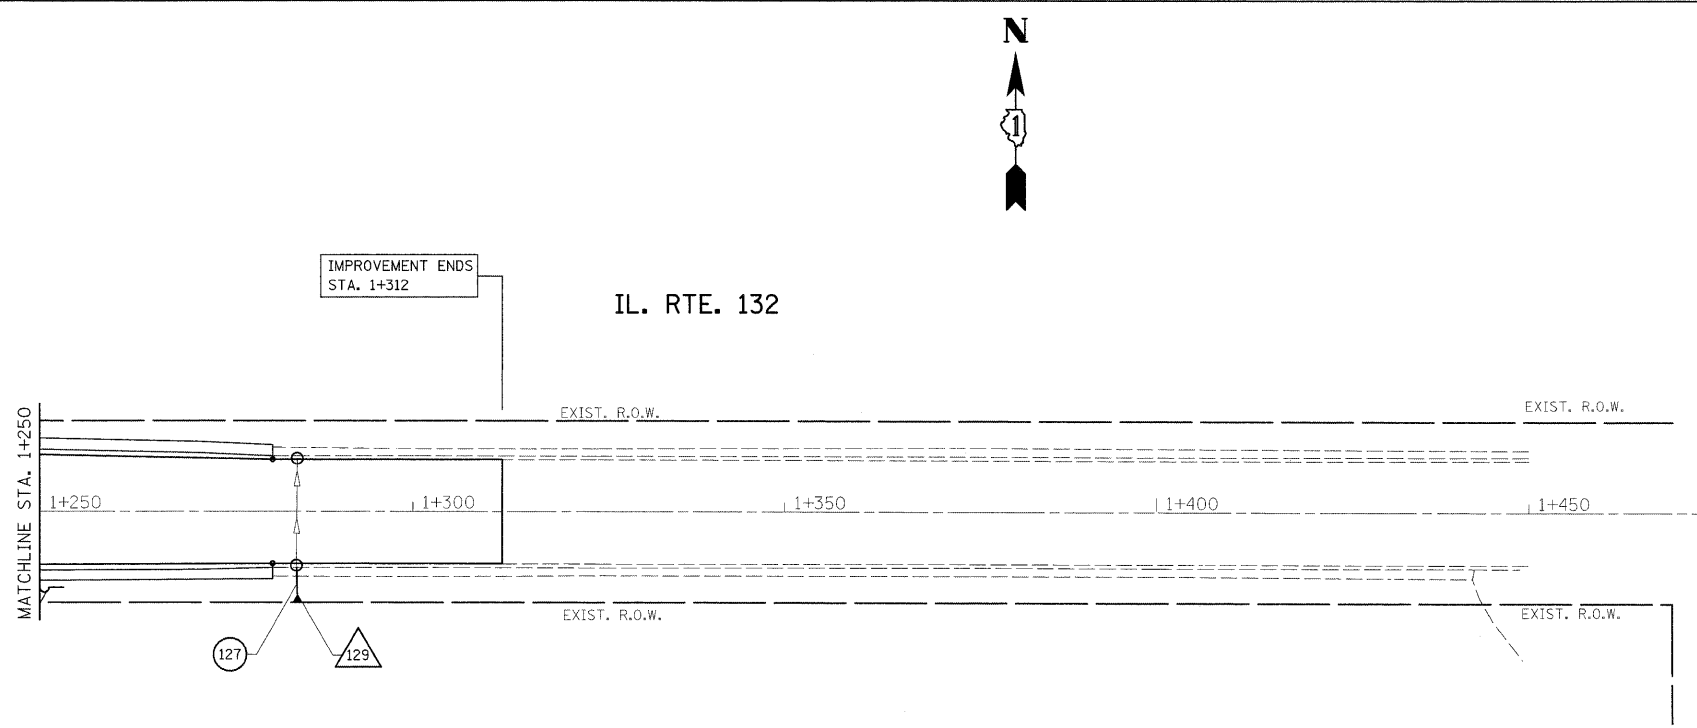

PROPOSED

REVISIONS		ILLINOIS DEPARTMENT OF TRANSPORTATION
NAME	DATE	
		DRAINAGE PLAN ILL. RTE 83 @ ILL RTE 132 SCALE: DRAWN BY DATE: 2/5/2010 CHECKED BY