

**PARKING STALL SIGNAGE NOTES:**

1. TOTAL NUMBER OF PARKING STALL SIGNS FOR THE WEST LOT NORTH POD PARKING LOT IS = 33
2. ALL PARKING STALL NUMBER SIGNS IN THE WEST LOT NORTH POD PARKING LOT SHALL BE MOUNTED ON A GALVANIZED 2 3/8" POST AS SHOWN ON THE DETAIL ON SHEET 24.
3. PARKING STALL NUMBERING SYSTEM SHALL BE COORDINATED WITH THE VILLAGE OF GLENVIEW.

**NOTES:**

1. ALL CURB IN THE WEST LOT NORTH POD PARKING LOT SHALL BE REVERSE PITCH CURB UNLESS OTHERWISE NOTED.
2. CURBS SHALL BE DEPRESSED AT ALL SIDEWALK LOCATIONS AND ANY LOCATIONS THAT ARE NOTED ON THE PLANS.
3. HANDICAP RAMPS SHALL INCLUDE DETECTABLE WARNINGS SEE DETECTABLE WARNING DETAIL AND HANDICAP RAMP DETAIL ON SHEET 24.
4. ALL CURB RADIUS DIMENSIONS SHOWN ARE BACK OF CURB RADIUS.
5. ALL PARKING LOT STALLS SHALL BE A MIN. OF 9' WIDE AND STALL DEPTH SHALL BE AS SHOWN ON THE PLAN. PARKING STALL LINES SHALL BE 4" YELLOW THERMO PLASTIC LINES
6. ALL CURB TRANSITIONS FROM REVERSE PITCH CURB TO STANDARD PITCH CURB SHALL BE DONE IN ACCORDANCE WITH THE DETAIL SHOWN ON SHEET 21
7. SEE SHEET 23 FOR PAVEMENT SECTION

**DIMENSION LEGEND**




- B-B = BACK TO BACK
- B-E = BACK TO EDGE
- E-B = EDGE TO BACK
- E-E = EDGE TO EDGE
- PL-B = PROPERTY LINE TO BACK
- B-F = BACK TO FACE

**SCHEDULE OF SIGNS**

5. STOP SIGN R1-1



R1-1  
30" x 30"

  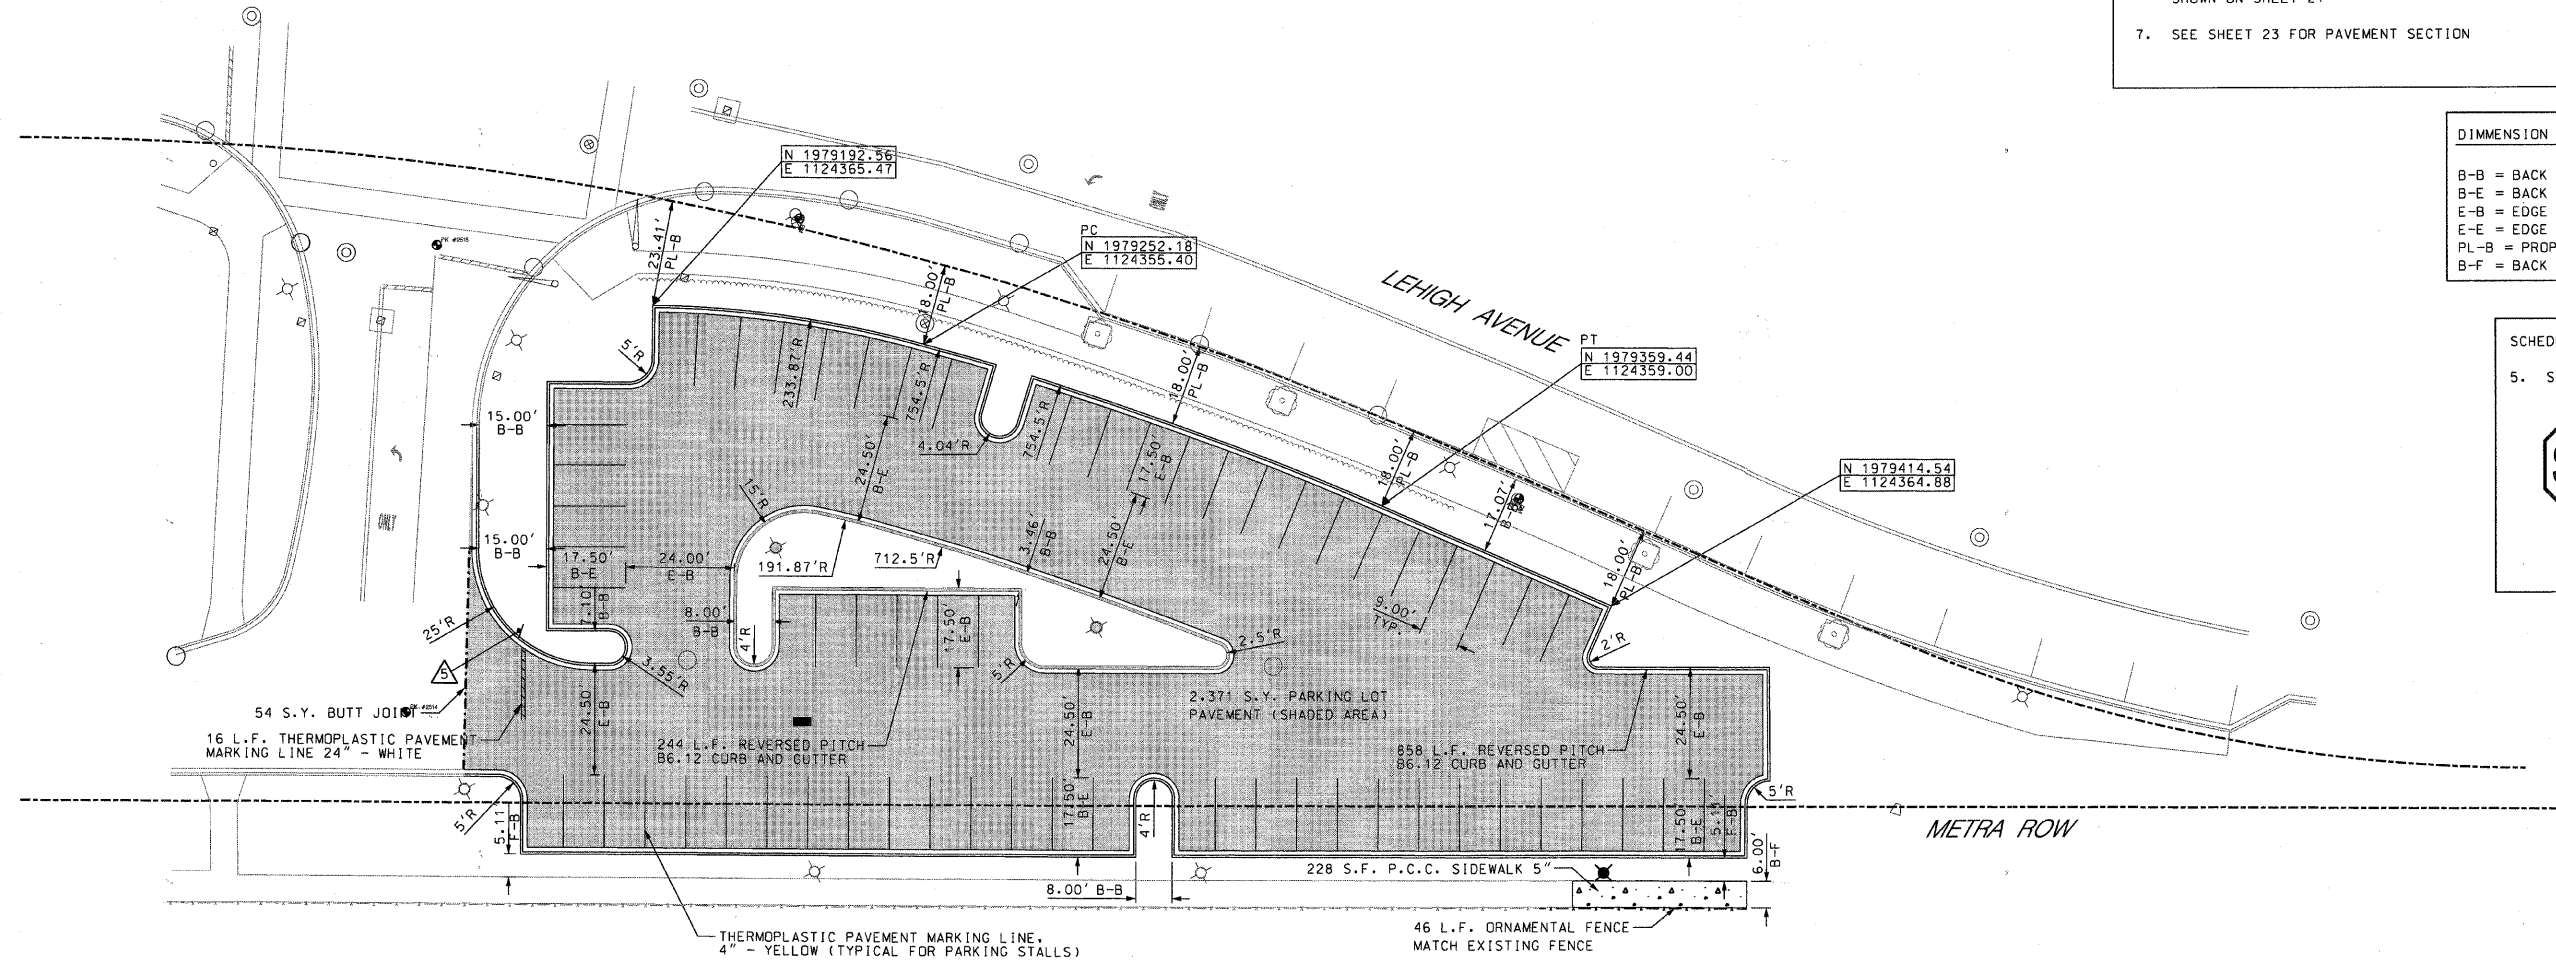

**PLANS PREPARED BY:**  

 Post-Yore and Associates, Inc.  
 222 W. WASHINGTON ST. SUITE 200  
 CHICAGO, ILL. 60601  
 (312) 467-1000  
 www.post-yore.com

SURVEY - DJG	DESIGNED - DJG	REVISED - 10/05/09 PER BLRS
UTILITIES - JC	DRAWN - DJG	REVISED -
CHECKED - DJG	CHECKED - LVA	REVISED -
DATE - 04-23-09	DATE - 09-17-09	REVISED -

**VILLAGE OF GLENVIEW  
 PROJECT E 08-56**

**SITE DIMENSIONAL AND PAVING PLAN  
 WEST LOT NORTH POD PARKING LOT**

SCALE: 1" = 20' SHEET NO. 10 OF 24 SHEETS

F.A. RTE. NA	SECTION 08-00169-00-PK	COUNTY COOK	TOTAL SHEETS 24	SHEET NO. 10
CONTRACT NO. 63360				
ILLINOIS FED. AID PROJECT				