

SOIL EROSION PLAN

NOTES:

1. ALL EXISTING AND PROPOSED STORM SEWER STRUCTURES THAT COLLECT WATER INSIDE THE CONSTRUCTION LIMITS SHALL HAVE SEDIMENT FILTER BASKETS INSTALLED AND MAINTAINED UNTIL CONSTRUCTION IS COMPLETE. ADDITIONAL STRUCTURES OUTSIDE THE CONSTRUCTION LIMITS MAY ALSO REQUIRE SEDIMENT FILTER BASKETS AS DIRECTED BY THE ENGINEER. SEE DETAIL ON SHEET 20.
2. STOCK PILING OF TOPSOIL SHALL NOT BE PERMITTED. TOPSOIL SHALL BE STRIPPED AND REMOVED FROM THE SITE THE SAME DAY.

CONTRACTOR CERTIFICATION STATEMENT

I CERTIFY UNDER PENALTY OF LAW THAT I UNDERSTAND THE TERMS AND CONDITIONS OF THE GENERAL NATIONAL POLLUTANT DISCHARGE ELIMINATION SYSTEM PERMIT (ILR 40) THAT AUTHORIZES THE STORMWATER DISCHARGES ASSOCIATED WITH SMALL MUNICIPAL SEPARATE STORM SYSTEMS FROM THE CONSTRUCTION SITE IDENTIFIED AS PART OF THIS CERTIFICATION.



DATED THIS: _____ DAY OF _____ 20__

BY: _____

COMPANY: _____

ADDRESS: _____



TELEPHONE: _____

 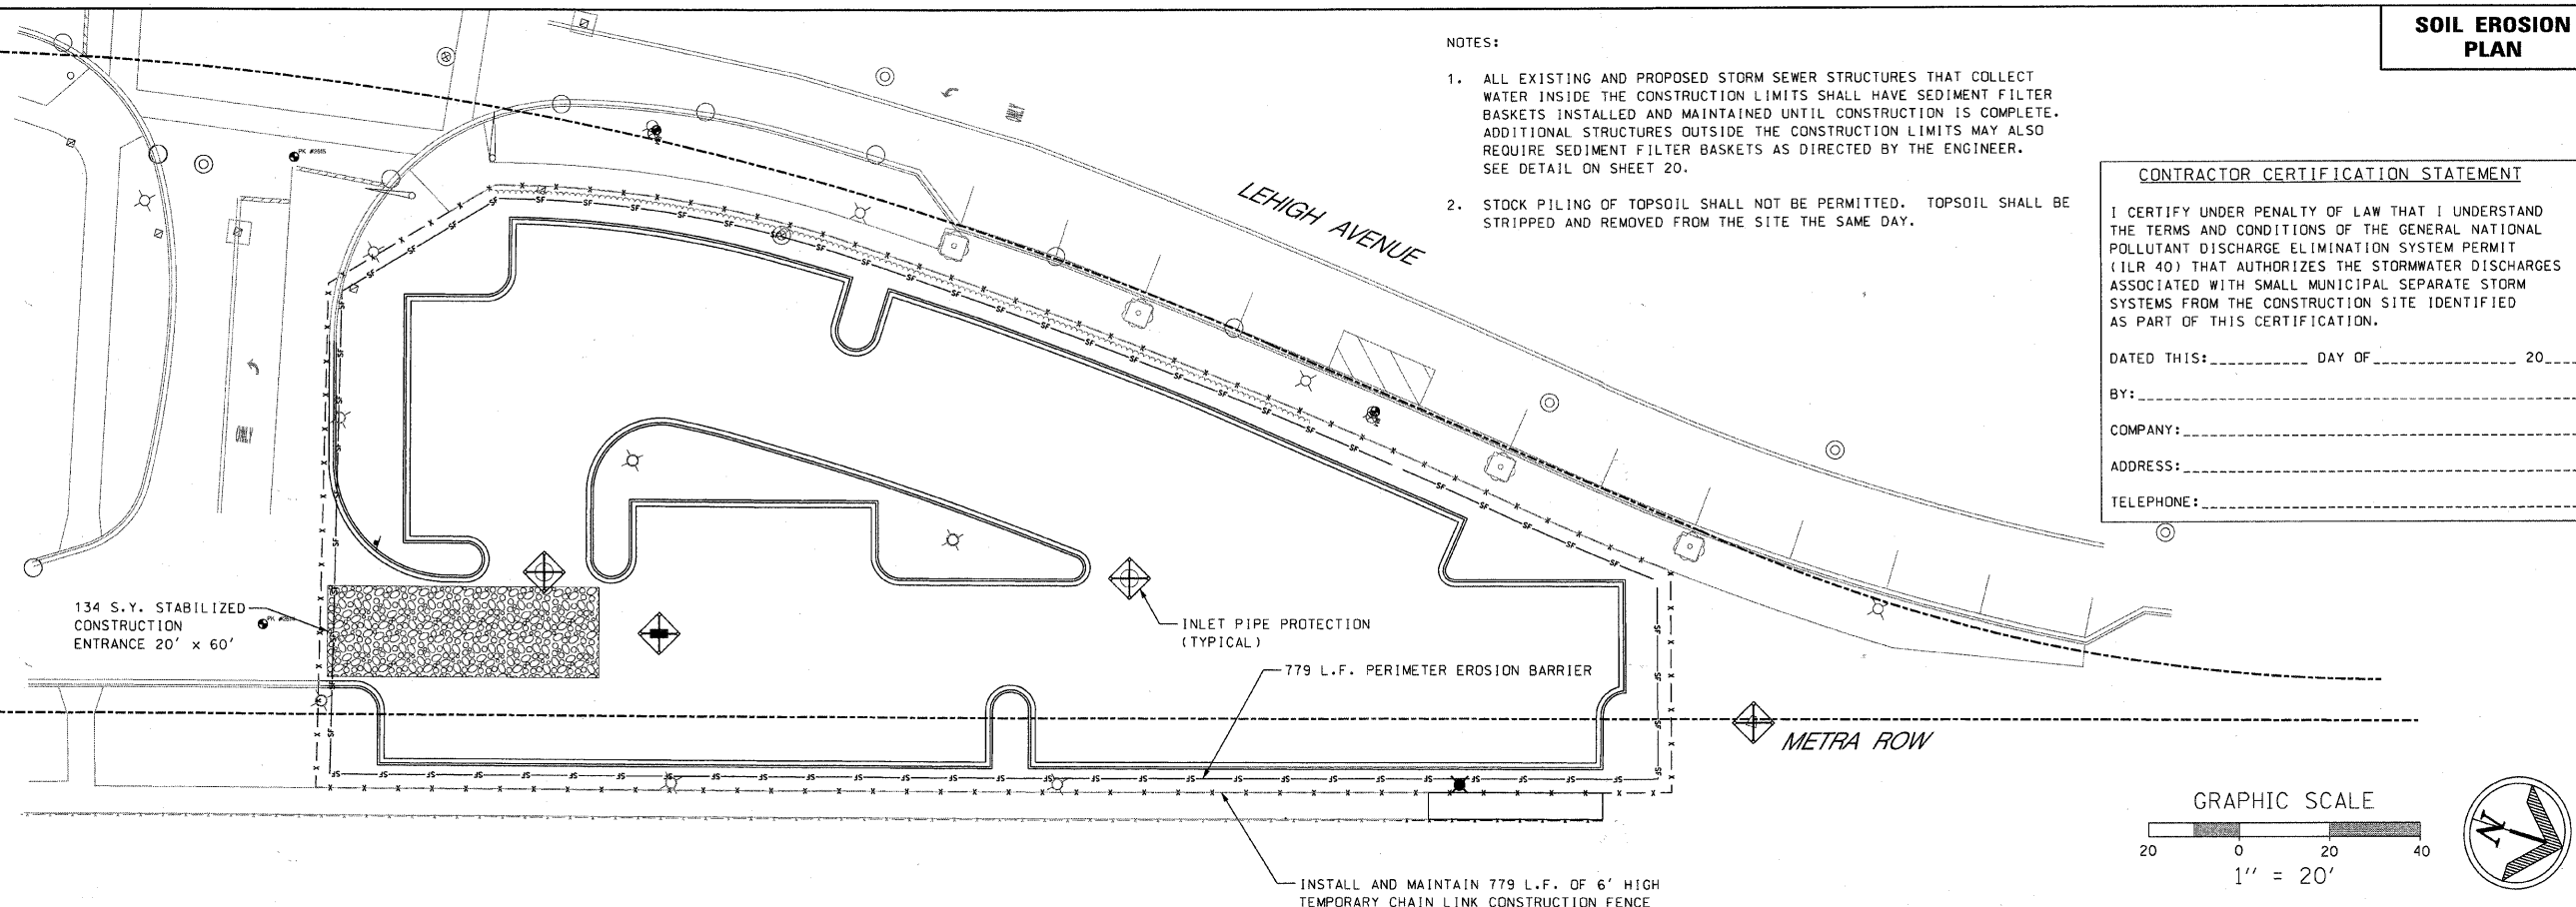

LANDSCAPE PLAN

TREE LIST △

1. SWAMP WHITE OAK
2. HACKBERRY
3. HYBRID ELM
4. BALD CYPRESS
5. HONEYLOCUST
6. TULIP TREE
7. RED OAK
8. BASSWOOD
9. BURR OAK

 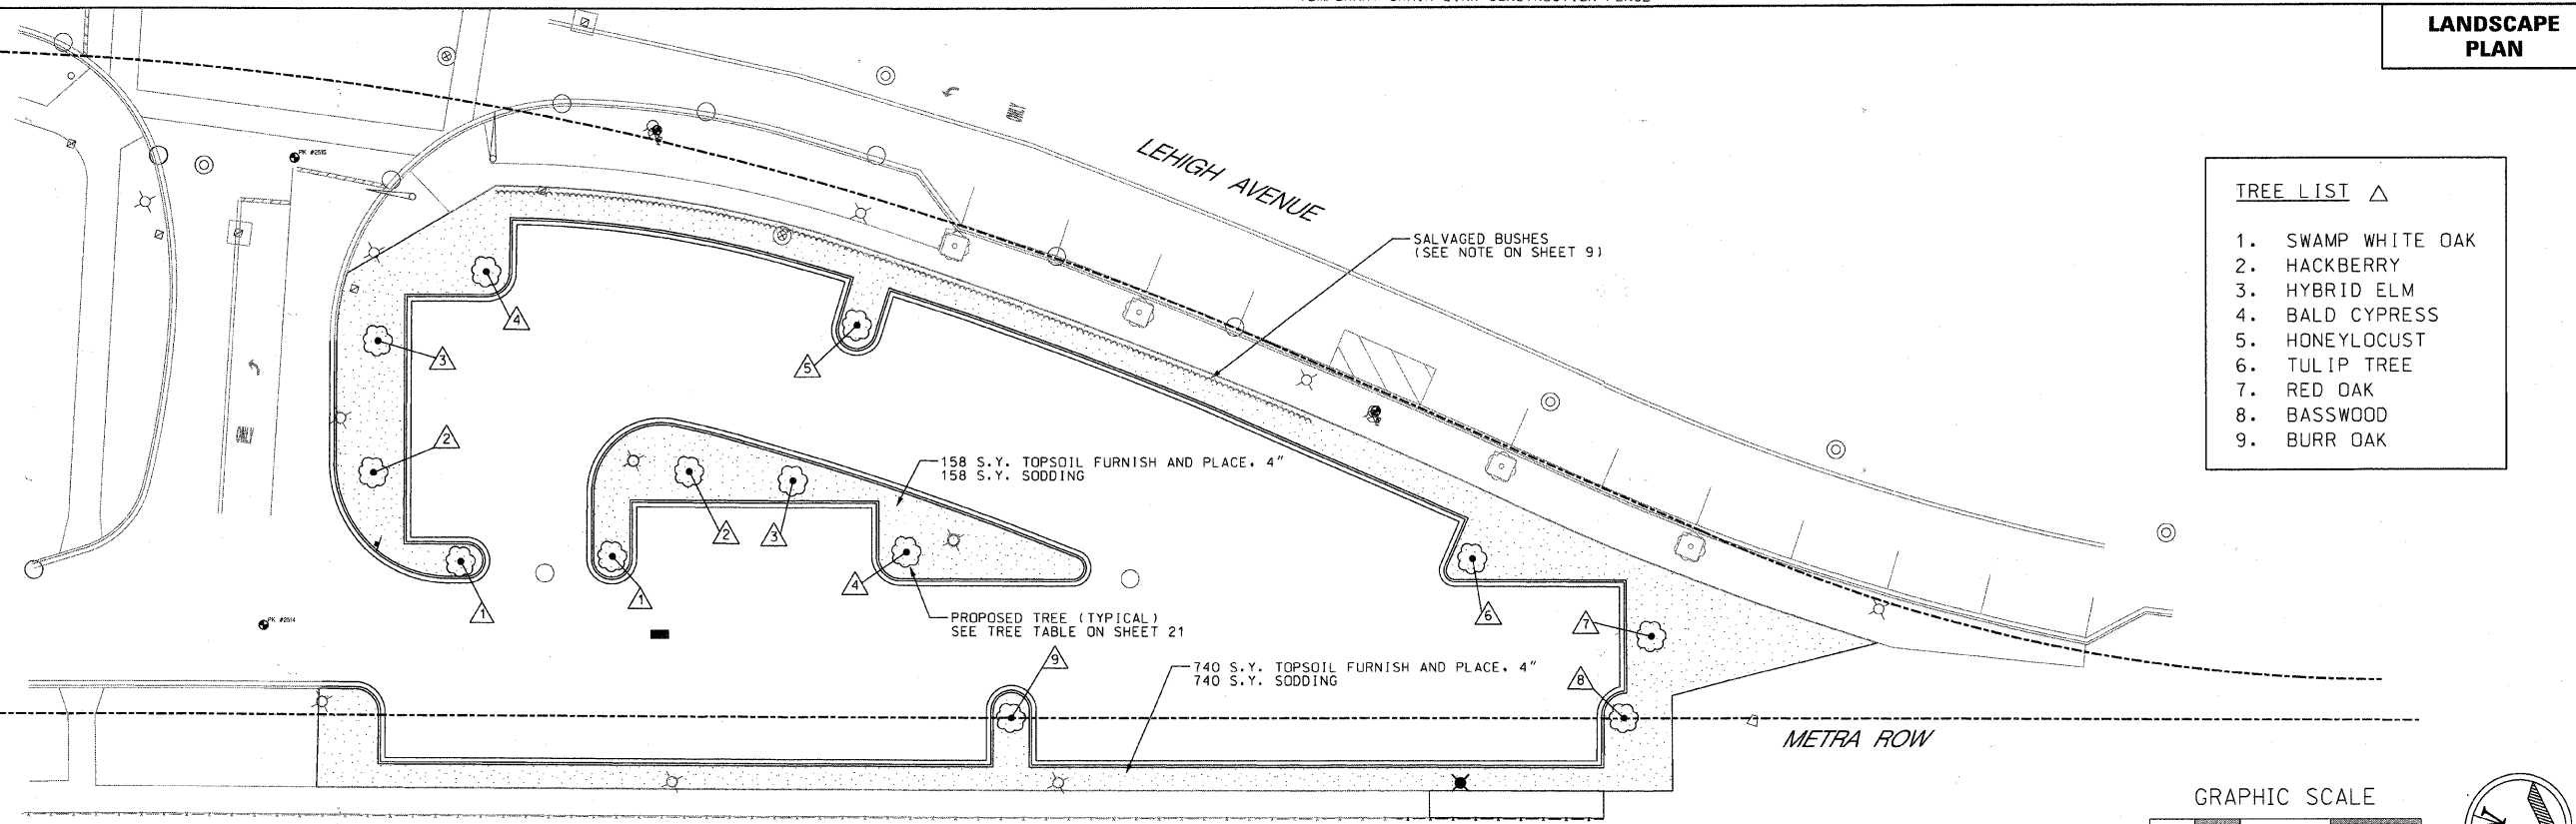

PLANS PREPARED BY: 	SURVEY - DJG	DESIGNED - DJG	REVISED - 10/05/09 PER BLRS
	UTILITIES - JC	DRAWN - DJG	REVISED -
	CHECKED - DJG	CHECKED - LVA	REVISED -
	DATE - 04-23-09	DATE - 09-17-09	REVISED -

**VILLAGE OF GLENVIEW
PROJECT E 08-56**

SOIL EROSION CONTROL PLAN AND LANDSCAPE PLAN	
WEST LOT NORTH POD PARKING LOT	
SCALE: 1" = 20'	SHEET NO. 12 OF 24 SHEETS

F.A. RTE. NA	SECTION 08-00169-00-PK	COUNTY COOK	TOTAL SHEETS 24	SHEET NO. 12
CONTRACT NO. 63360				
ILLINOIS FED. AID PROJECT				