 
 
 
 
 


 
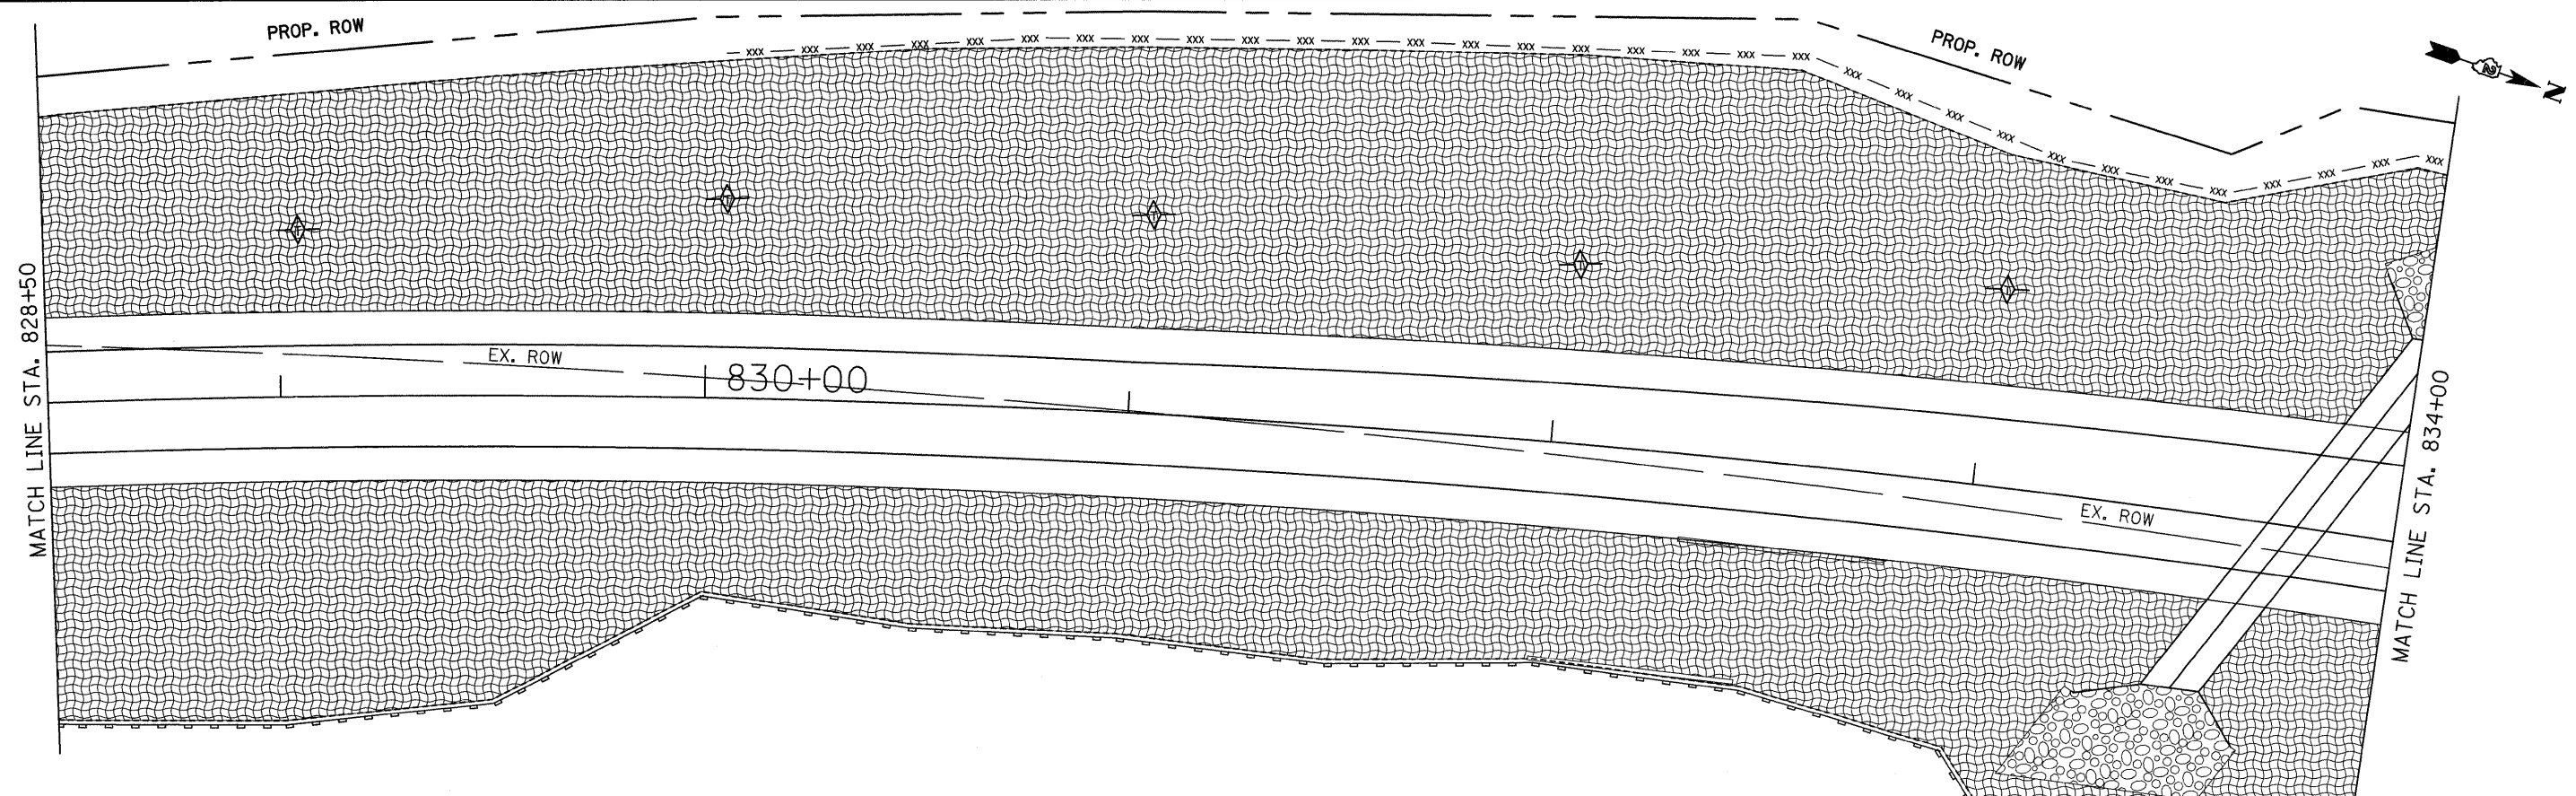
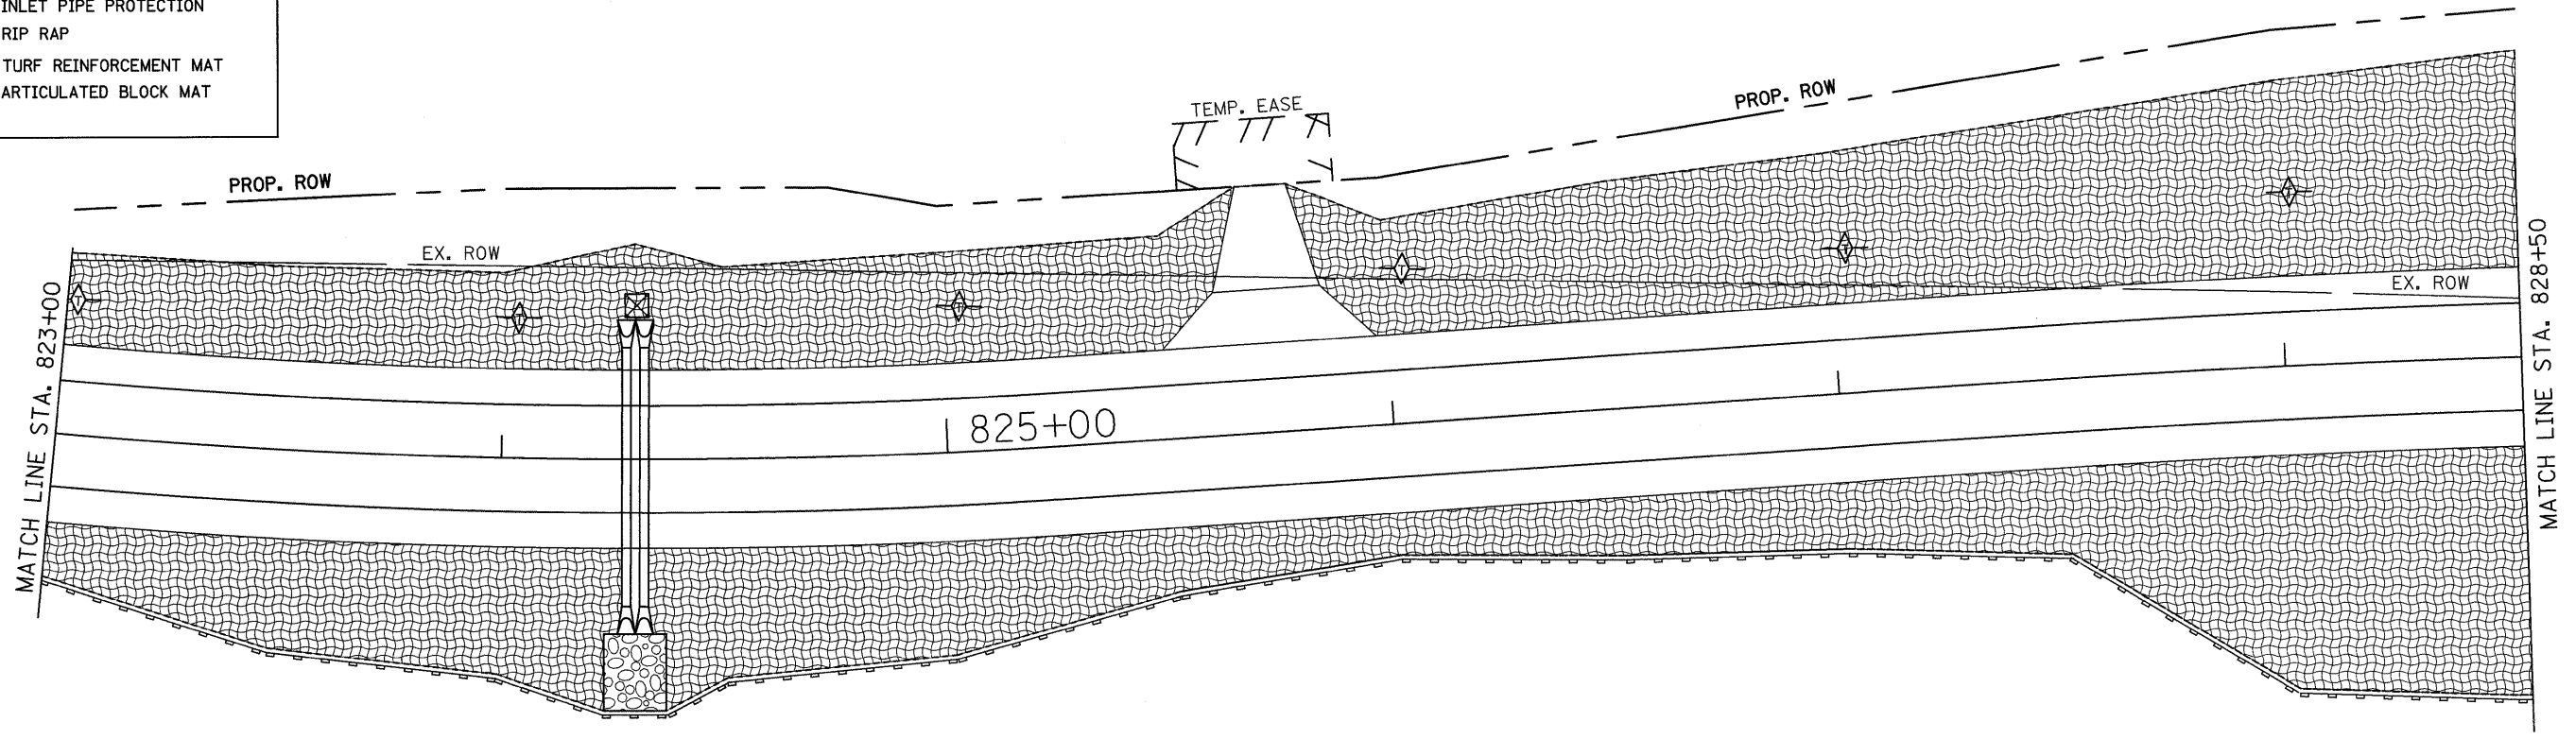


EROSION CONTROL DETAILS

-  = SEEDING OR SOD
-  = TEMPORARY DITCH CHECKS
-  = EROSION CONTROL BLANKET
-  = PERIMETER EROSION BARRIER
-  = INLET PIPE PROTECTION
-  = RIP RAP
-  = TURF REINFORCEMENT MAT
-  = ARTICULATED BLOCK MAT



FILE NAME =	USER NAME = grantpm	DESIGNED -	REVISED -	STATE OF ILLINOIS DEPARTMENT OF TRANSPORTATION	EROSION CONTROL DETAILS	F.A.P. RTE.	SECTION	COUNTY	TOTAL SHEETS	SHEET NO.
ct:\pw_work\PIWIDOT\GRANTPM\dms31213\d06606eros.dgn		DRAWN -	REVISED -			742	37R-4	OGLE	867	282
		CHECKED -	REVISED -			CONTRACT NO. 64E17				
		DATE -	REVISED -			ILLINOIS FED. AID PROJECT				
PLOT SCALE = 20,000' / IN.		PLOT DATE = Tue Mar 30 10:48:47 2010		SCALE:		SHEET NO. OF SHEETS STA. TO STA.				