
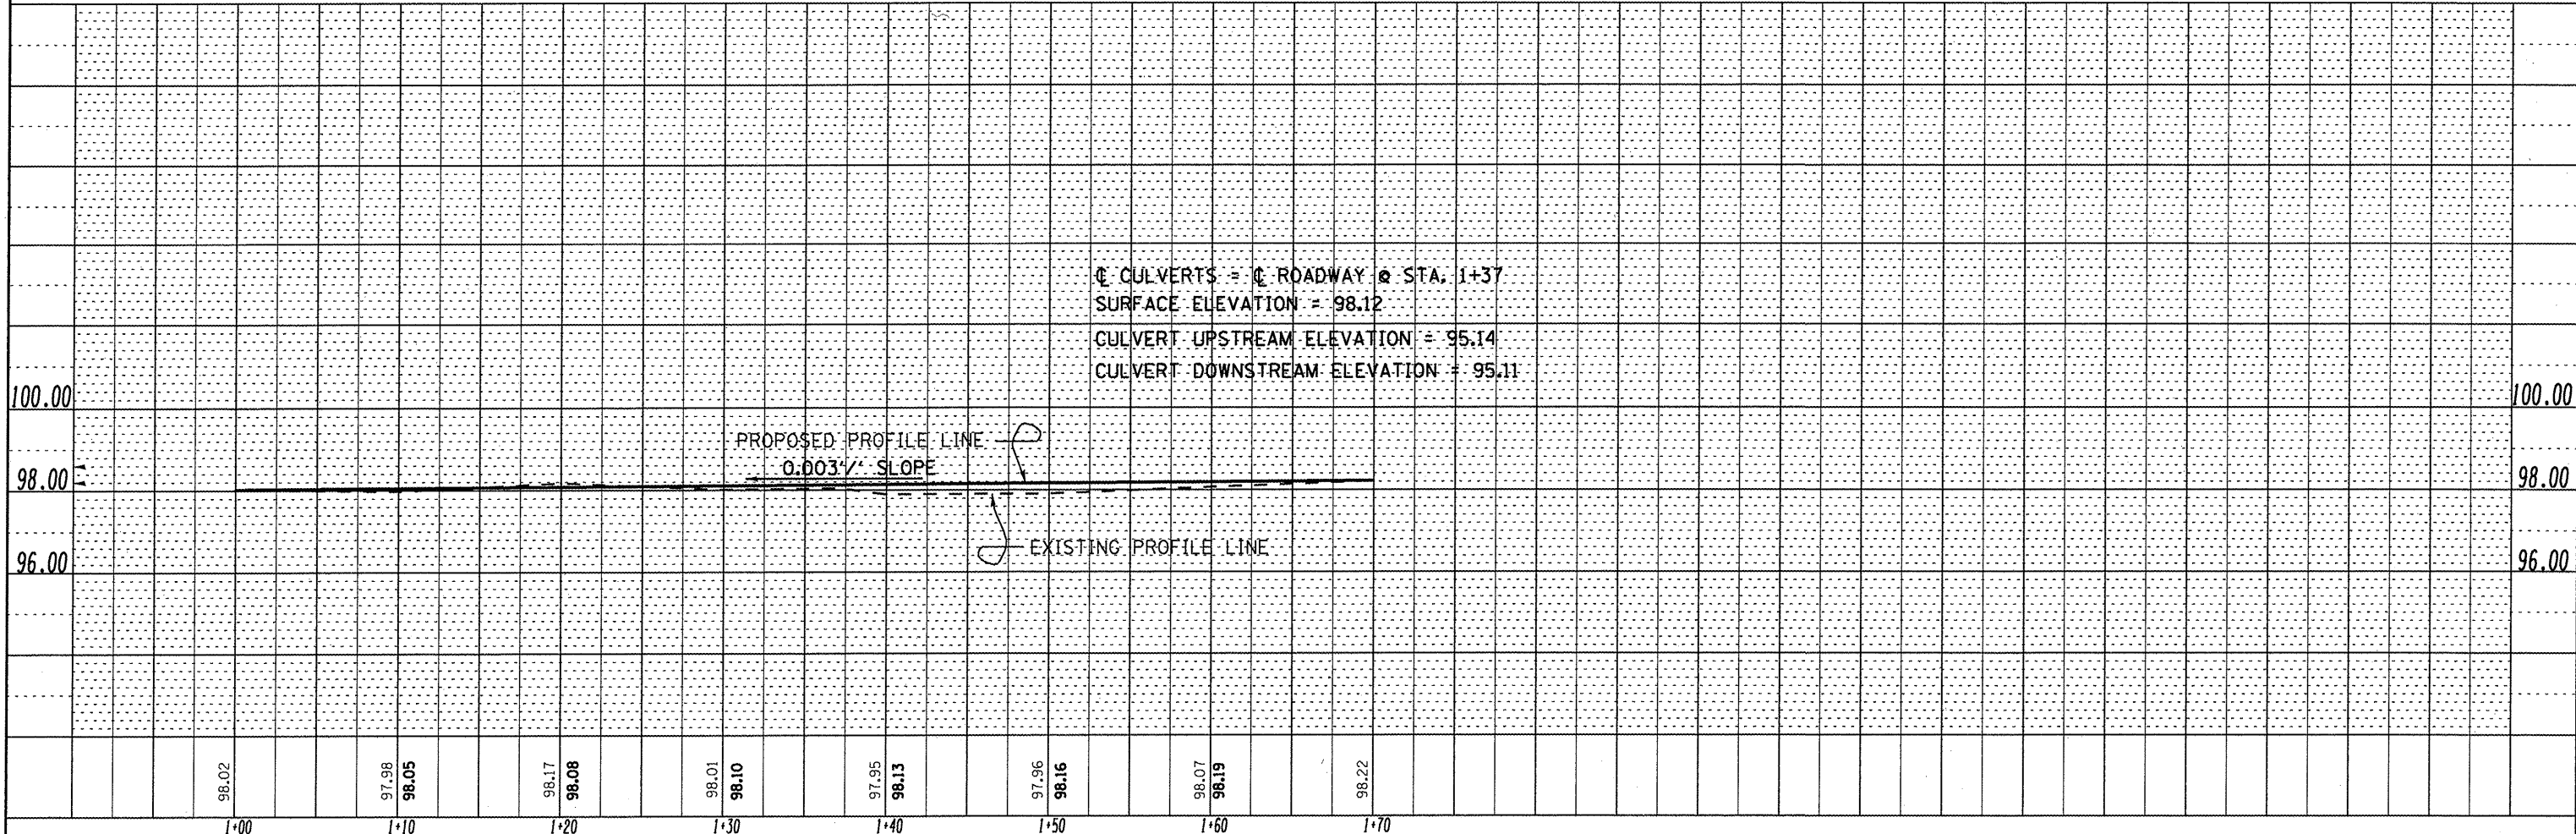


PLAN	SURVEYED	DATE
	PLOTTED	BY
	NOTED	BY
	CHECKED	BY
	REVISIONS	BY
	NO. OF SHEETS	NO.
	NO. OF PAGES	NO.
	CADD FILE NAME	

PROFILE	SURVEYED	DATE
	PLOTTED	BY
	NOTED	BY
	CHECKED	BY
	REVISIONS	BY
	NO. OF SHEETS	NO.
	NO. OF PAGES	NO.
	STRUCTURE NOTATION	ORFD

BM #1 2"x2" WOODEN HUB, STA. 1+00 LT ELEV. 100.00  
 BM #2 2"x2" WOODEN HUB, STA. 1±75 RT. ELEV. 99.27  
 BM #2 2"x2" WOODEN HUB, STA. 1±60 RT. ELEV. 103.35

**DESCRIPTION OF WORK**

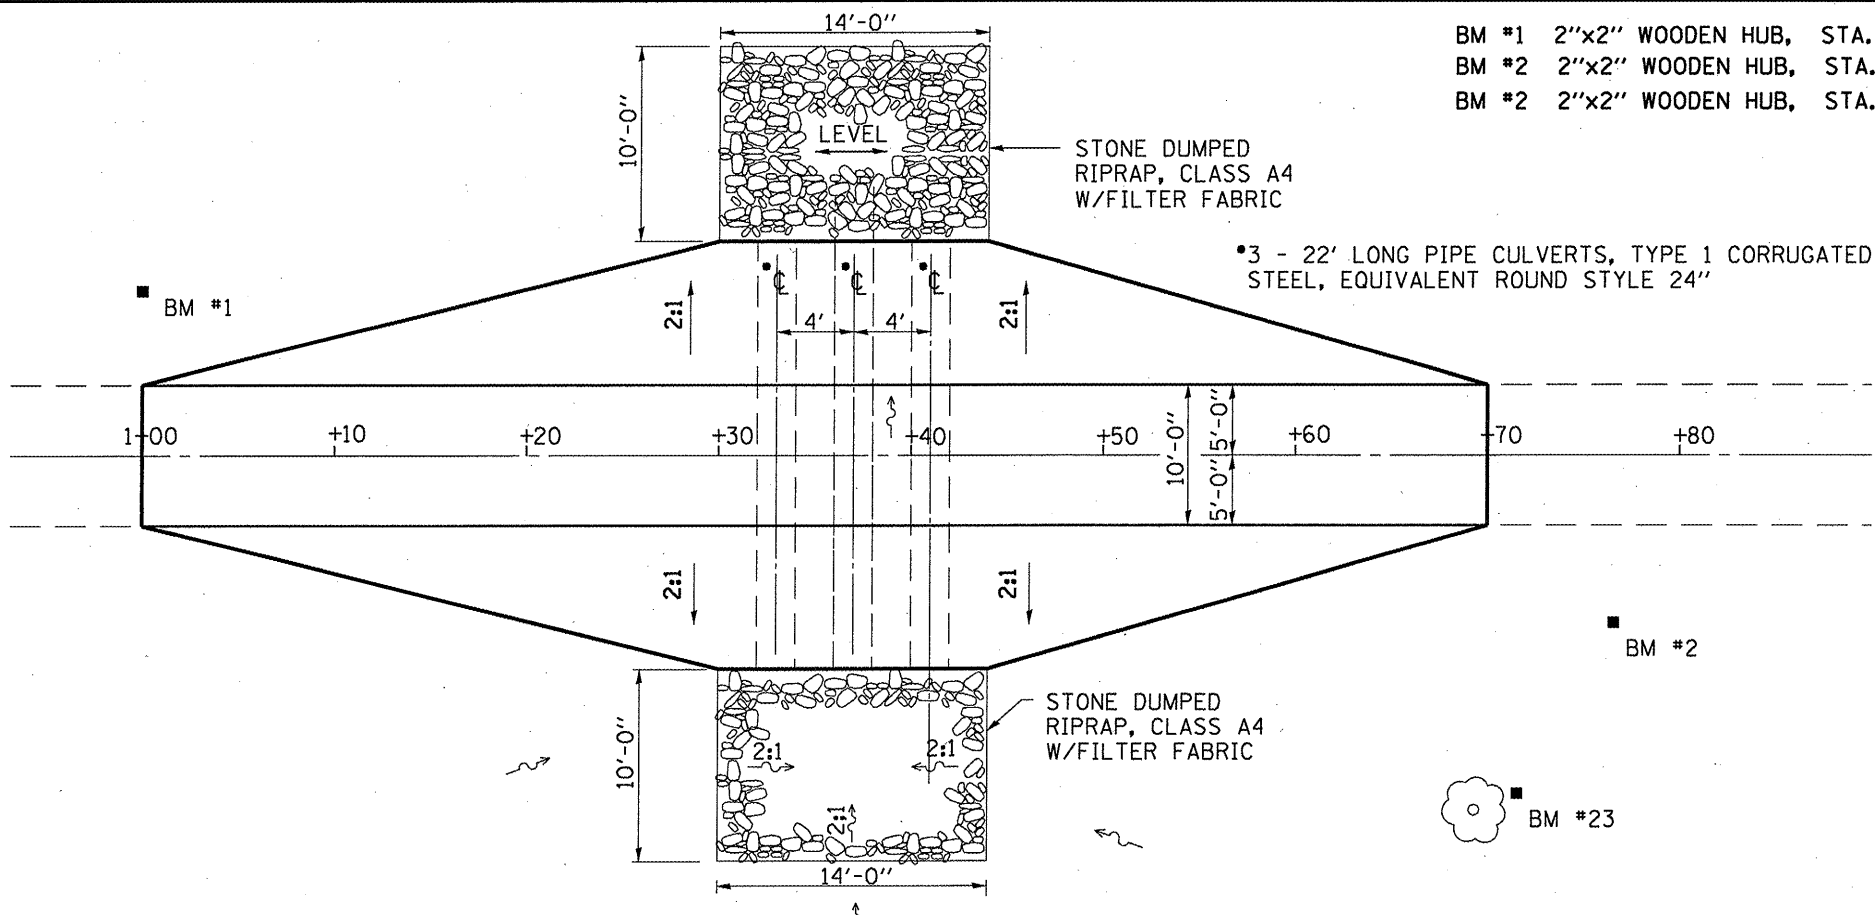

FILE NAME =	USER NAME = woodshankr1	DESIGNED -	REVISED -	<b>STATE OF ILLINOIS</b> <b>DEPARTMENT OF TRANSPORTATION</b>	<b>PLAN AND PROFILE</b> <b>LOW WATER CROSSING (A)</b>	F.A.P. RTE.	SECTION	COUNTY	TOTAL SHEETS	SHEET NO.
c:\pw_work\p\dot\woodshankr1\d0168300\036996-details.dgn	DRAWN -	REVISED -	326			(1111)-6	GRUNDY	10	6	
PLOT SCALE = 100.0000 / IN.	CHECKED -	REVISED -	CONTRACT NO. 66996							
PLOT DATE = Dec 01, 2009 - 07:30:27 AM	DATE -	REVISED -	FED. ROAD DIST. NO. ILLINDIS							