



F.A.P. RTE.	SECTION	COUNTY	TOTAL SHEETS	SHEET NO.
315	(22B)-1	HANCOCK	13	8

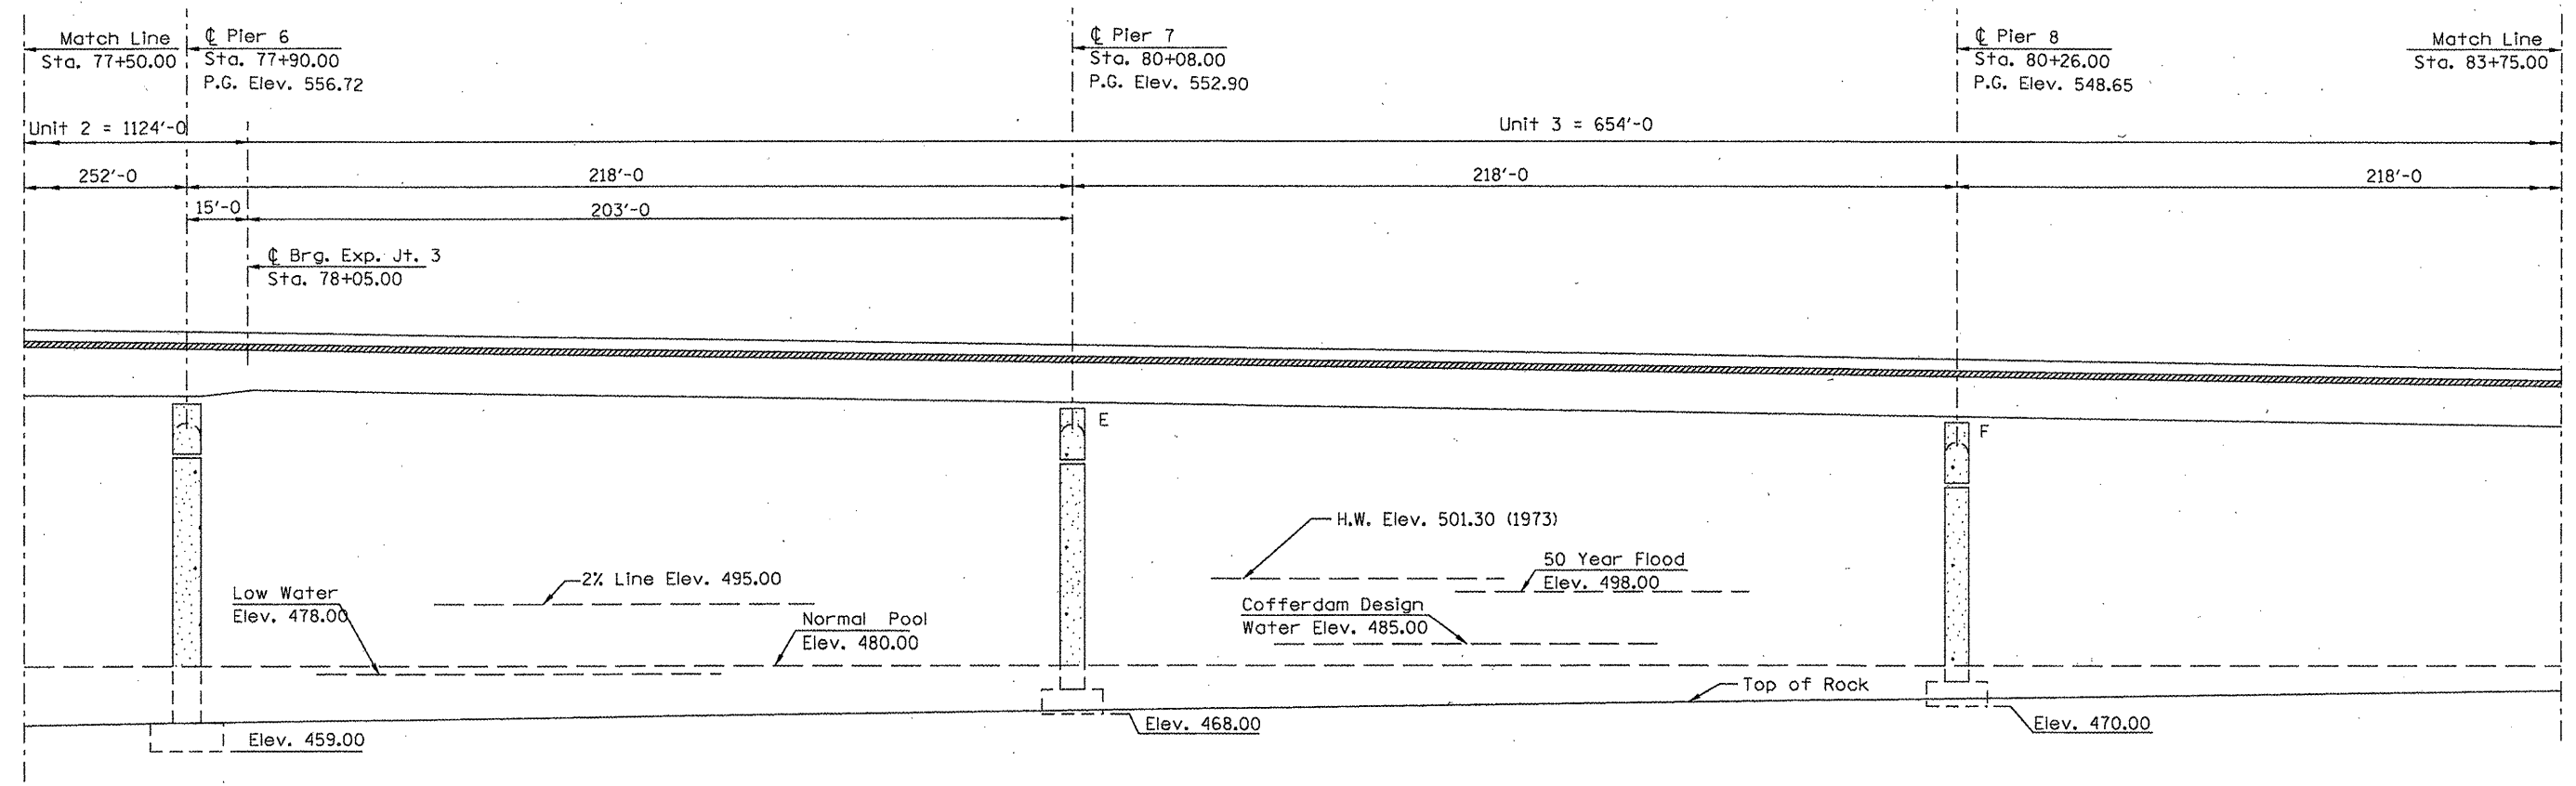

LONGITUDINAL SECTION ALONG C U.S. 136

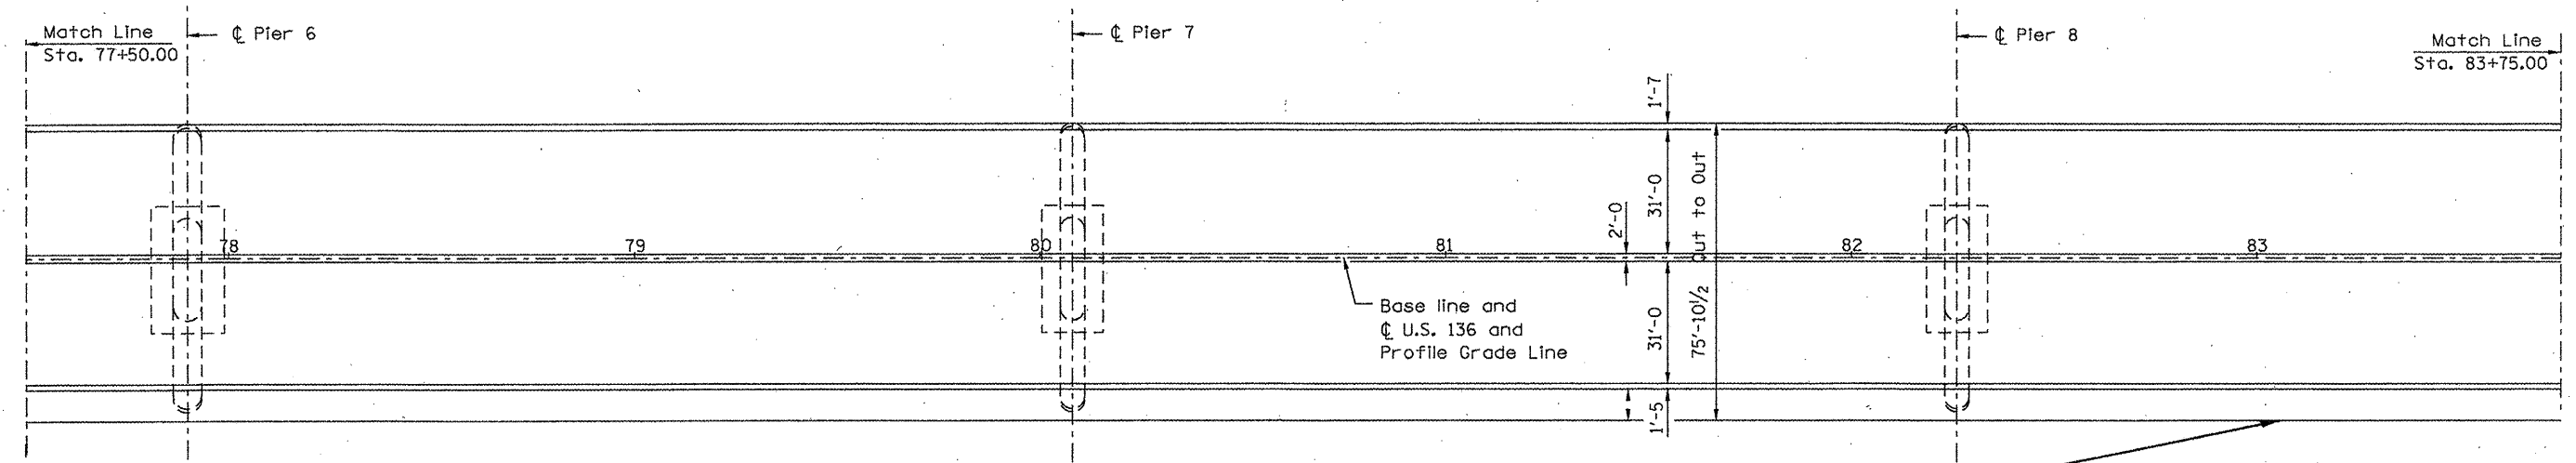

○ DENOTES REPAIR AREA (SEE SCHEDULE)

PLAN

○

REVISIONS	
NAME	DATE

ILLINOIS DEPARTMENT OF TRANSPORTATION
PLAN AND PROFILE
 FAP 315 (US 136)
 SECTION (22B)-1
 HANCOCK COUNTY