
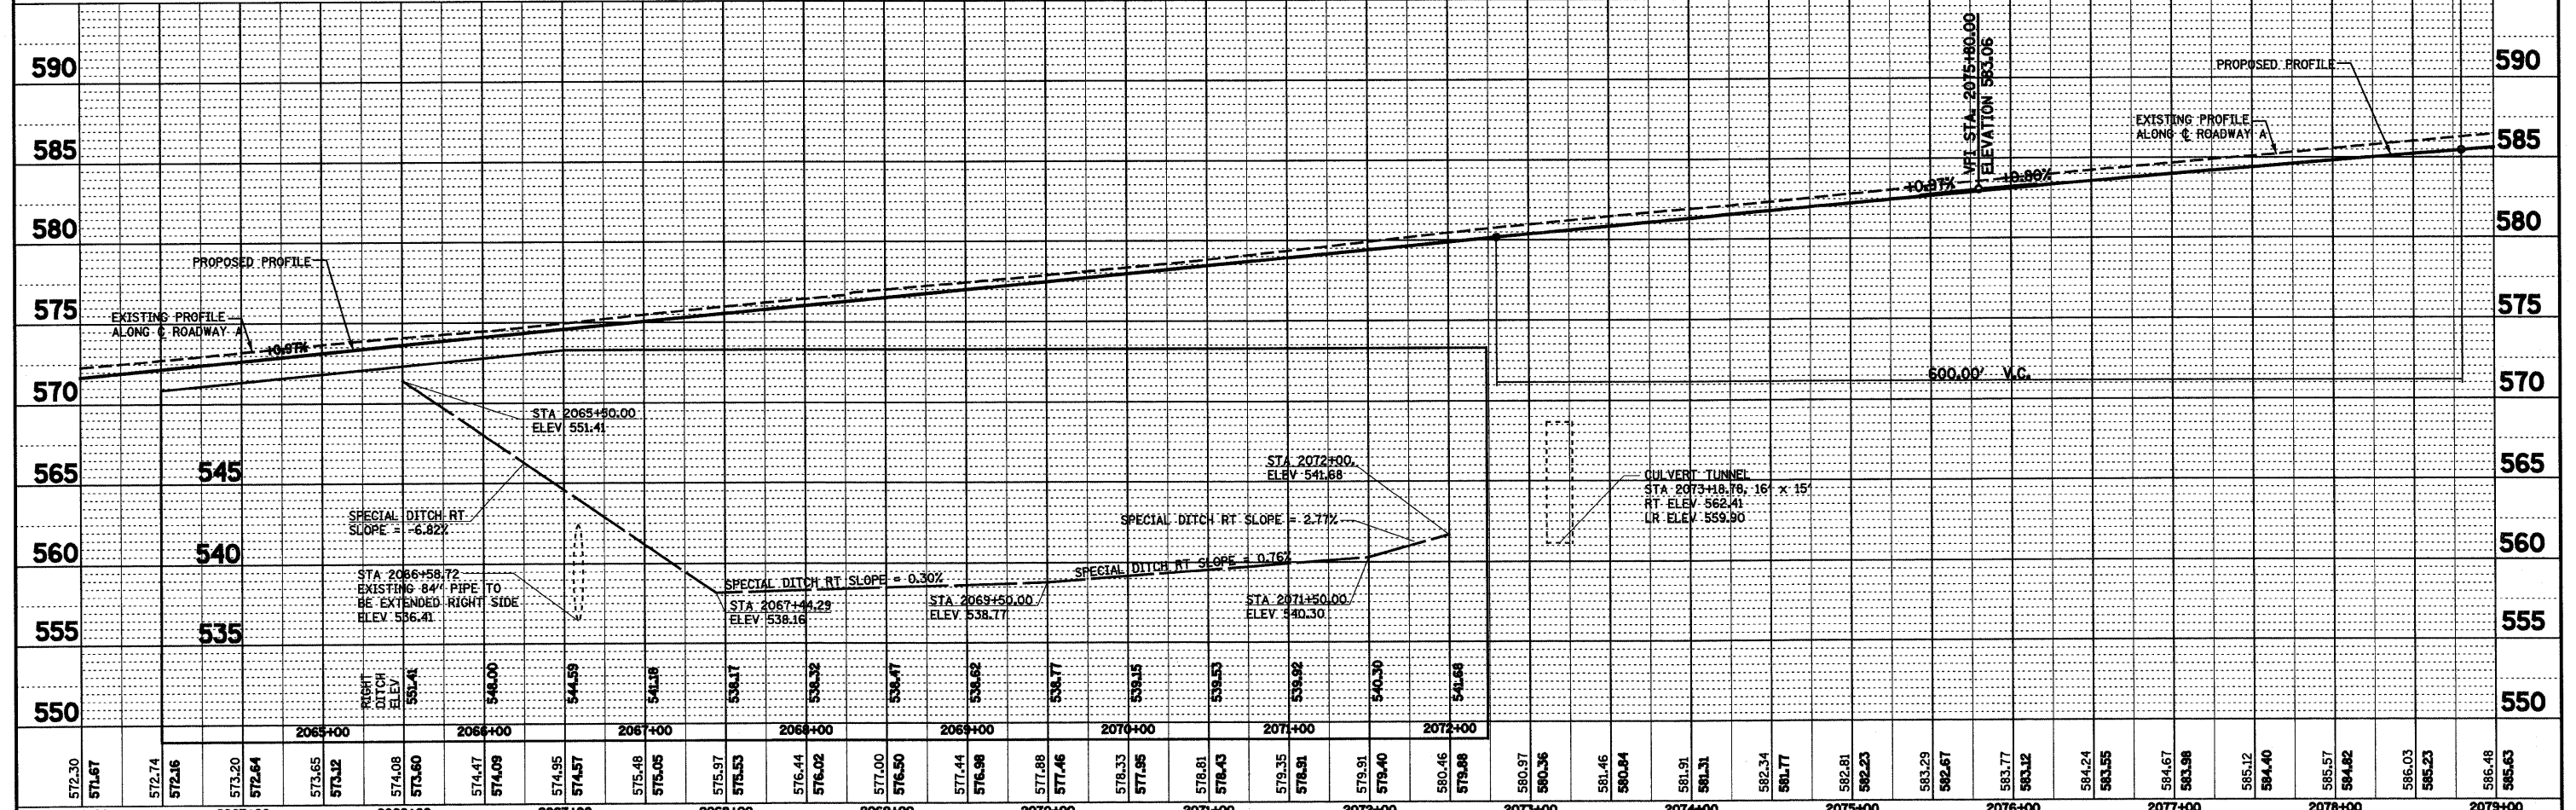


DATE	
BY	
REVISIONS	
PLANNED	
ALIGNED	
CHECKED	
NO. 1	
NO. 2	
DATE	
BY	
REVISIONS	
PLANNED	
ALIGNED	
CHECKED	
NO. 1	
NO. 2	
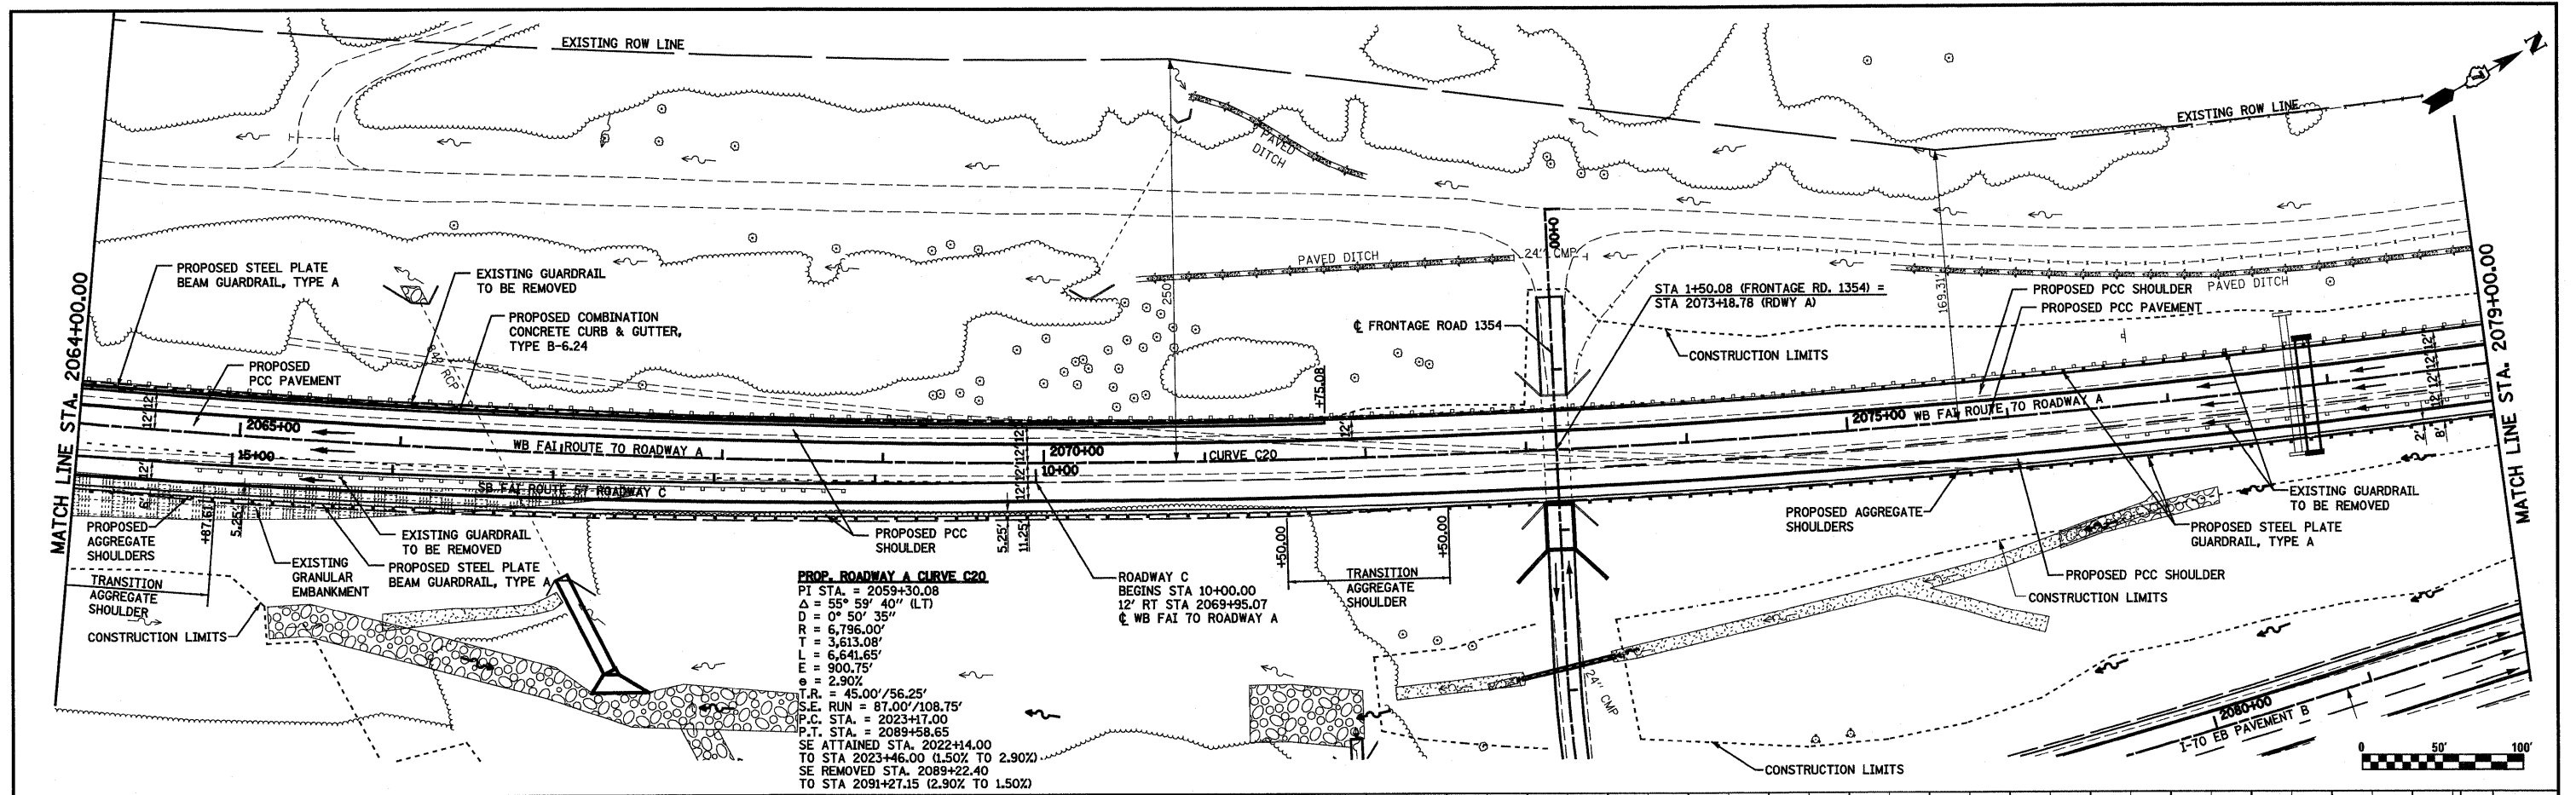

FILE NAME =	USER NAME = paul	DESIGNED - JWS	REVISED -
PROJECT NO. 08072-27-70(4)S Tr-LV.P. Str Roadway A.dwg		DRAWN - PDB	REVISED -
		CHECKED - BRM	REVISED -
		DATE - 2-25-08	REVISED -

**STATE OF ILLINOIS
DEPARTMENT OF TRANSPORTATION**

PLAN AND PROFILE, SOUTH TRI LEVEL ROADWAY A

F.A.I. RTE. 57/70	SECTION (25-3)R	COUNTY EFFINGHAM	TOTAL SHEETS 1416	SHEET NO. 184
SCALE: 1"=50'		SHEET NO. 13 OF 27 SHEETS		STA. 2064+00.00 TO STA. 2079+00.00
CONTRACT NO. 74296		FED. ROAD DIST. NO. ILLINOIS FED. AID PROJECT		