



EXIST. CURVE I57SRD1
 PI STA. = 5009+54.47
 $\Delta = 16^\circ 56' 25''$ (RT)
 $D = 1^\circ 43' 33''$
 $R = 3,320.00'$
 $T = 494.41'$
 $L = 981.61'$
 $E = 36.61'$
 P.C. STA. = 5004+60.06
 P.T. STA. = 5014+41.67

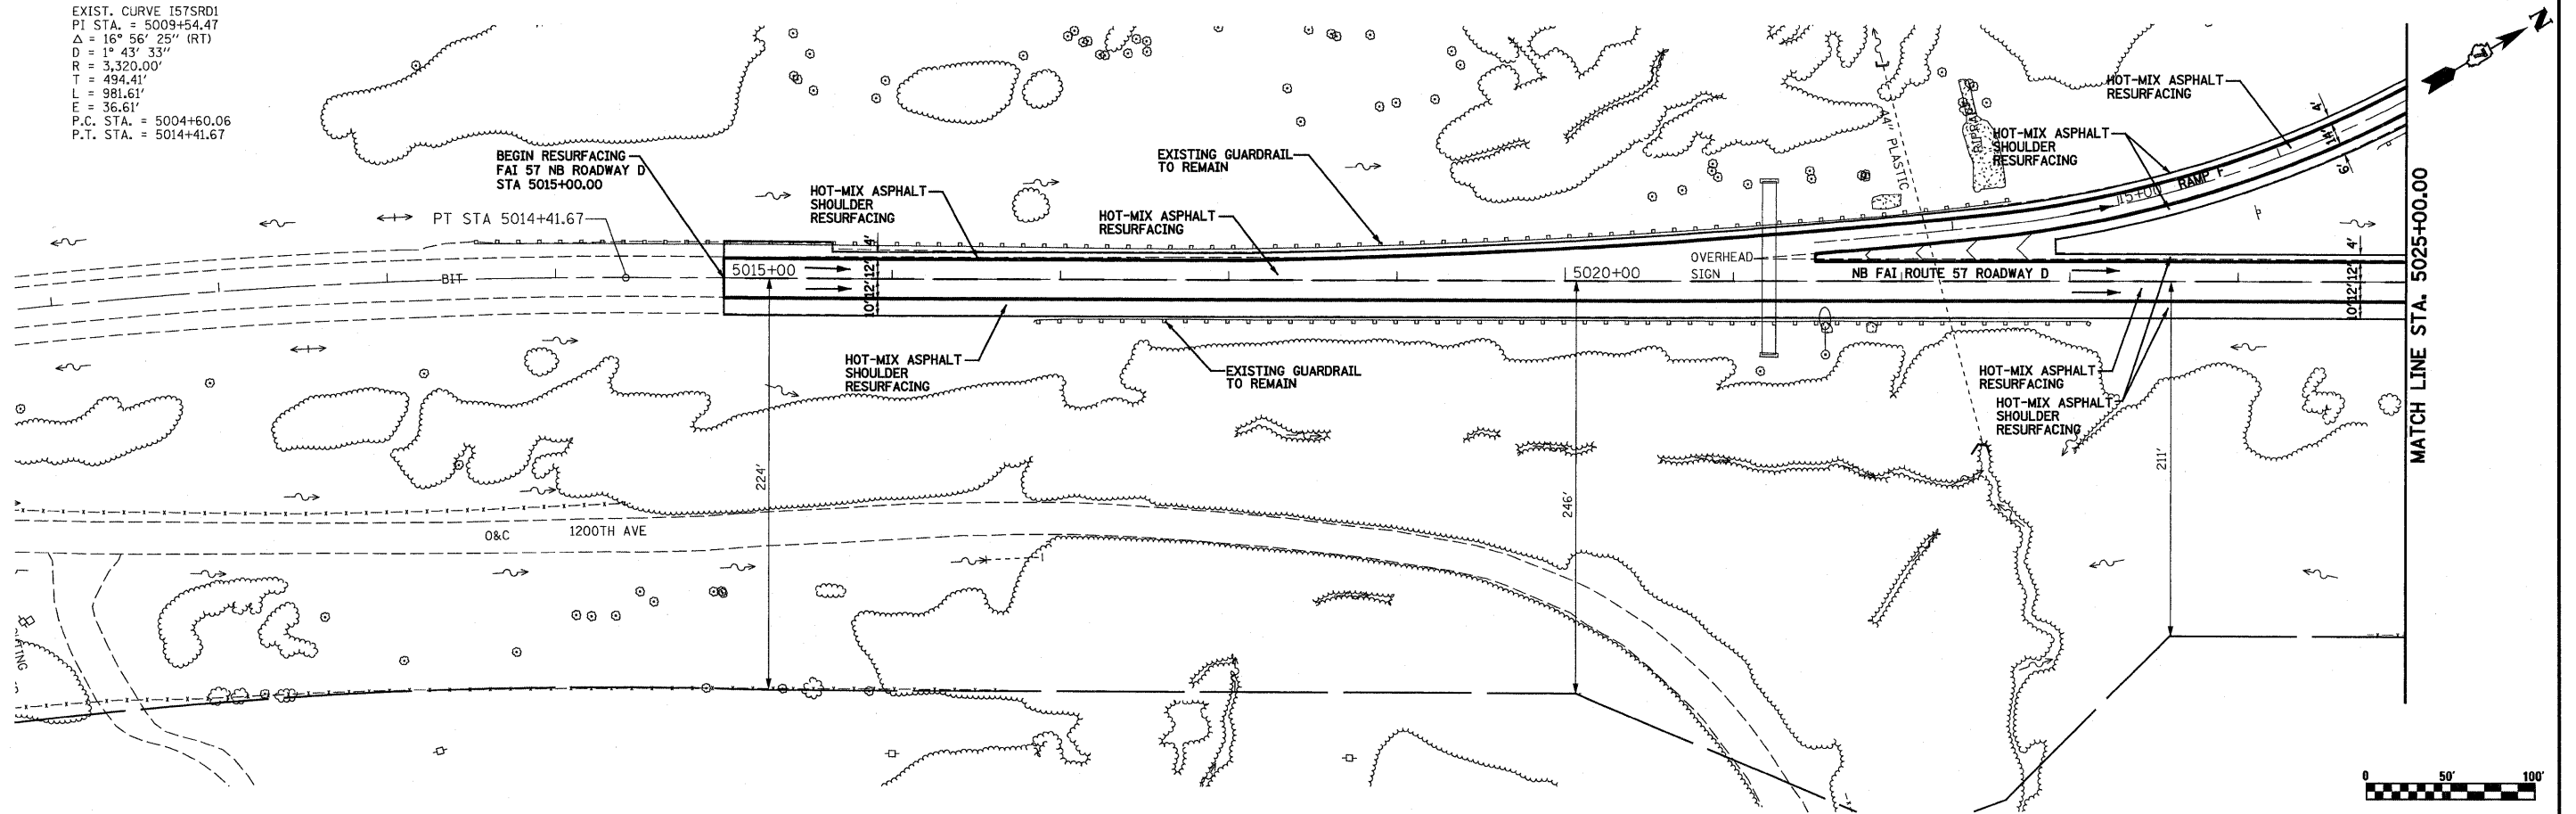

| | |
|-----------|--|
| DATE | |
| BY | |
| SURVEYED | |
| ALIGNED | |
| CHECKED | |
| PL. OF | |
| FILE NAME | |
| NO. | |

| | |
|------------|--|
| DATE | |
| BY | |
| SURVEYED | |
| GRADES | |
| CHECKED | |
| BLM. NOTED | |
| STRUCTURE | |
| NOTATION | |
| CHFD | |
| NO. | |

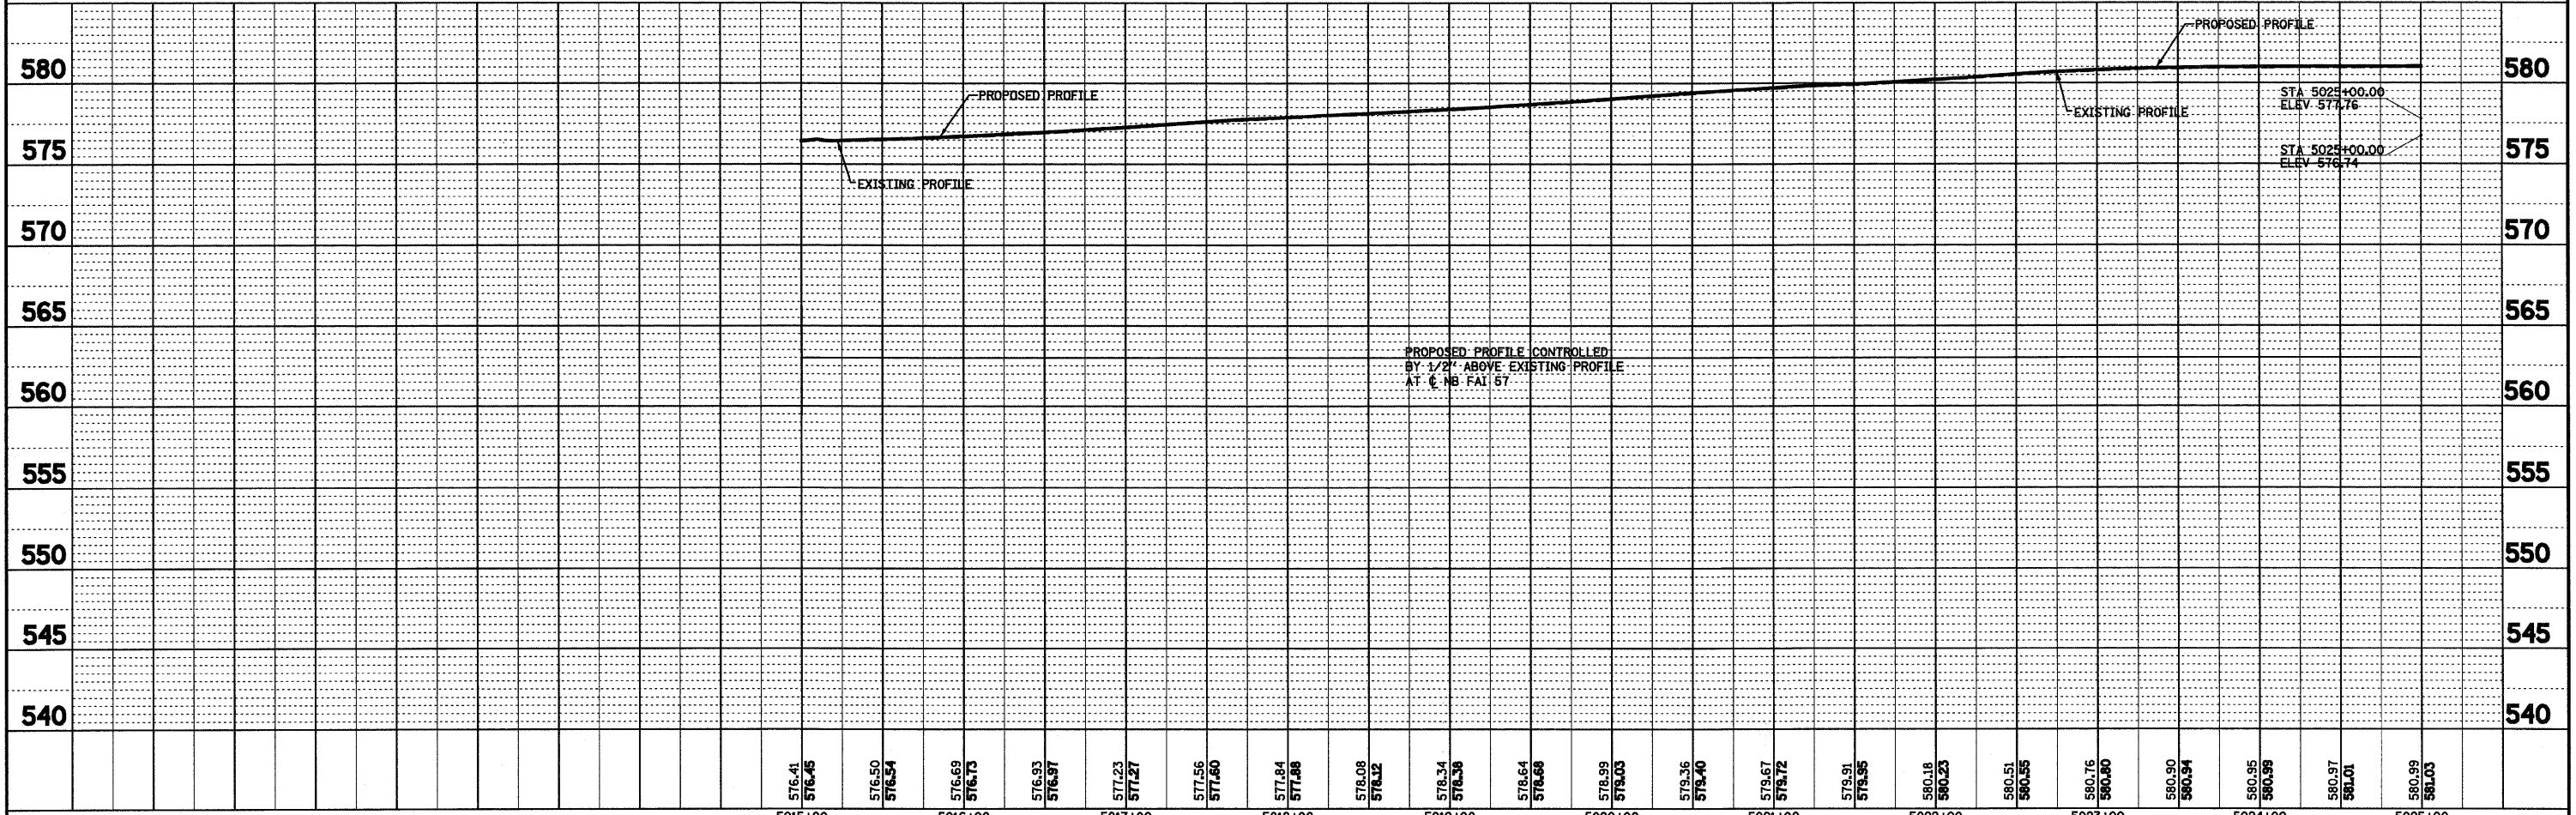

| | | | | | | | | | | | |
|---------------|------------------|----------------|-----------|---|--|---|------------------------------------|--------------------|--------------|-----------|--|
| FILE NAME = | USER NAME = paul | DESIGNED - JWS | REVISED - | STATE OF ILLINOIS DEPARTMENT OF TRANSPORTATION | PLAN AND PROFILE, SOUTH TRI LEVEL ROADWAY D | F.A.I. RTE. | SECTION | COUNTY | TOTAL SHEETS | SHEET NO. | |
| 57/70 | (25-3)R | EFFINGHAM | 1416 | | | 189 | | | | | |
| SCALE: 1"=50' | | | | | | SHEET NO. 18 OF 27 SHEETS | STA. 5015+00.00 TO STA. 5025+00.00 | CONTRACT NO. 74296 | | | |
| | | | | | | FED. ROAD DIST. NO. ILLINOIS FED. AID PROJECT | | | | | |