
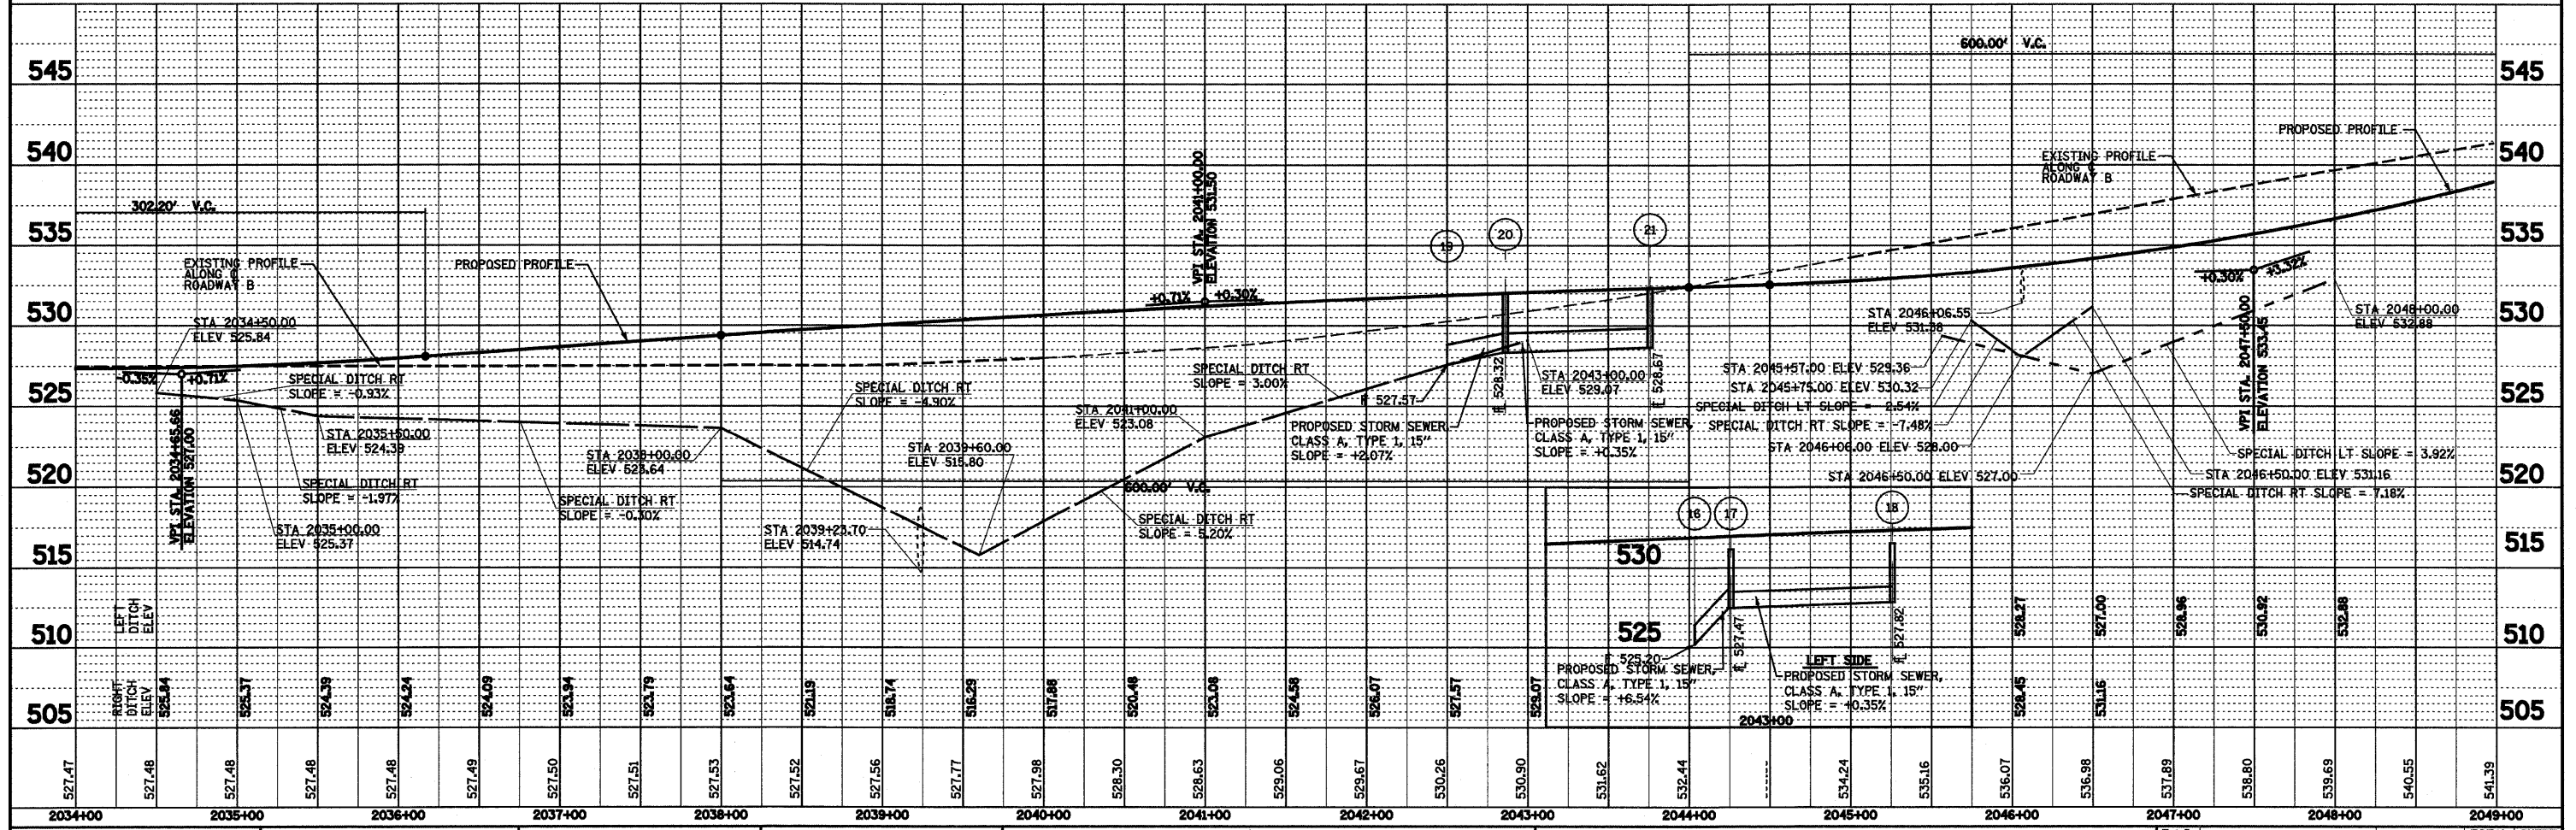


PLAN	REVIEWED	DATE
NOTE BOOK	PLOTTED	BY
NO.	ALIGNMENT CHECKED	
	CADD FILE NAME	

PROFILE	REVIEWED	DATE
NOTE BOOK	GRADING CHECKED	BY
NO.	STRUCTURE NOTATIONS CHK'D	

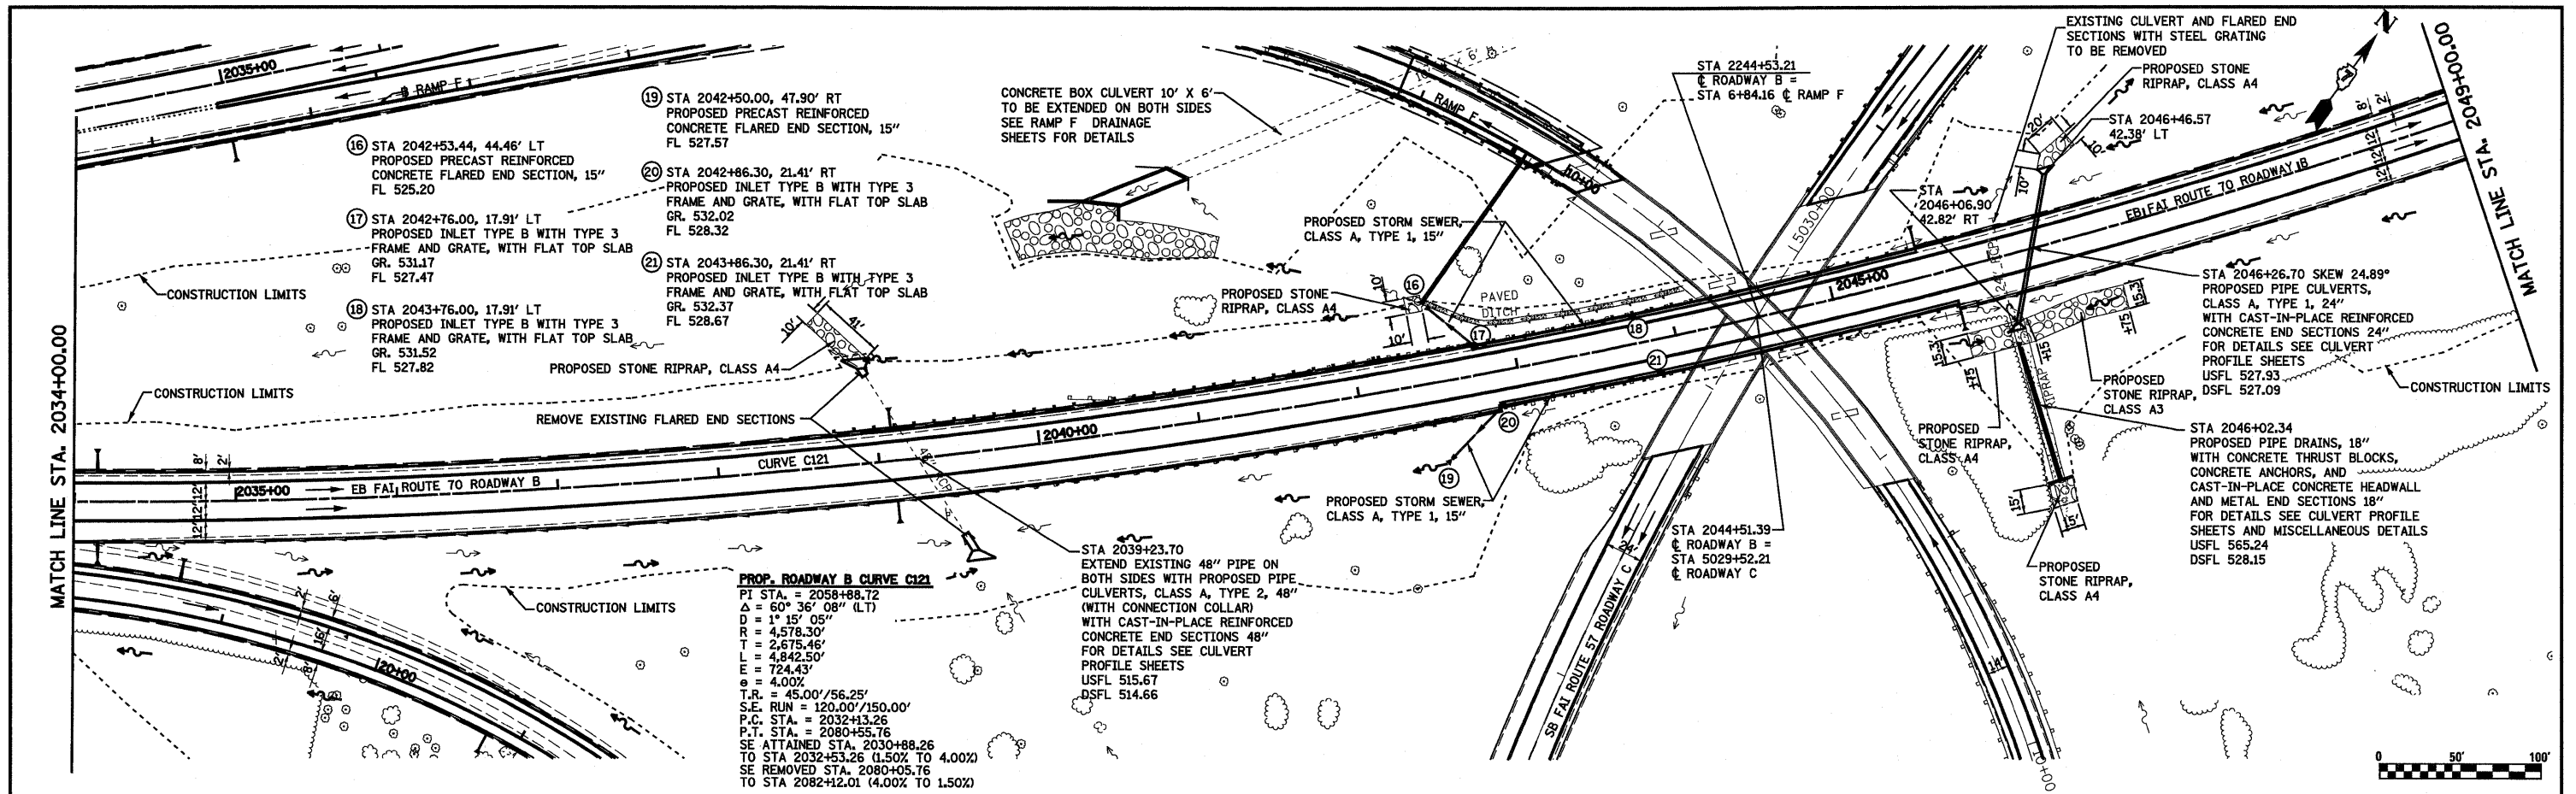

FILE NAME =	USER NAME = bctaj	DESIGNED - JWS	REVISED -	<b>STATE OF ILLINOIS DEPARTMENT OF TRANSPORTATION</b>	<b>DRAINAGE PLAN AND PROFILE, SOUTH TRI LEVEL ROADWAY B</b>	F.A.I. RTE. 57/70	SECTION (25-3R)	COUNTY EFFINGHAM	TOTAL SHEETS 1416	SHEET NO. 263
PROJECT NO. 0807257-70dps Trk Vdm pp. 51r Roadway B.dgn	PLOT SCALE = 1/80,000 @ 1/4\"/>									
PLOT DATE = 3/19/2018	CHECKED - BRM	REVISI	REVISI			SCALE: 1\"/>				
DATE = 2-25-08	DATE = 2-25-08	REVISI	REVISI			SHEET NO. 4 OF 27 SHEETS	STA. 2034+00.00 TO STA. 2049+00.00	FED. ROAD DIST. NO. ILLINOIS FED. AID PROJECT	CONTRACT NO. 74296	