
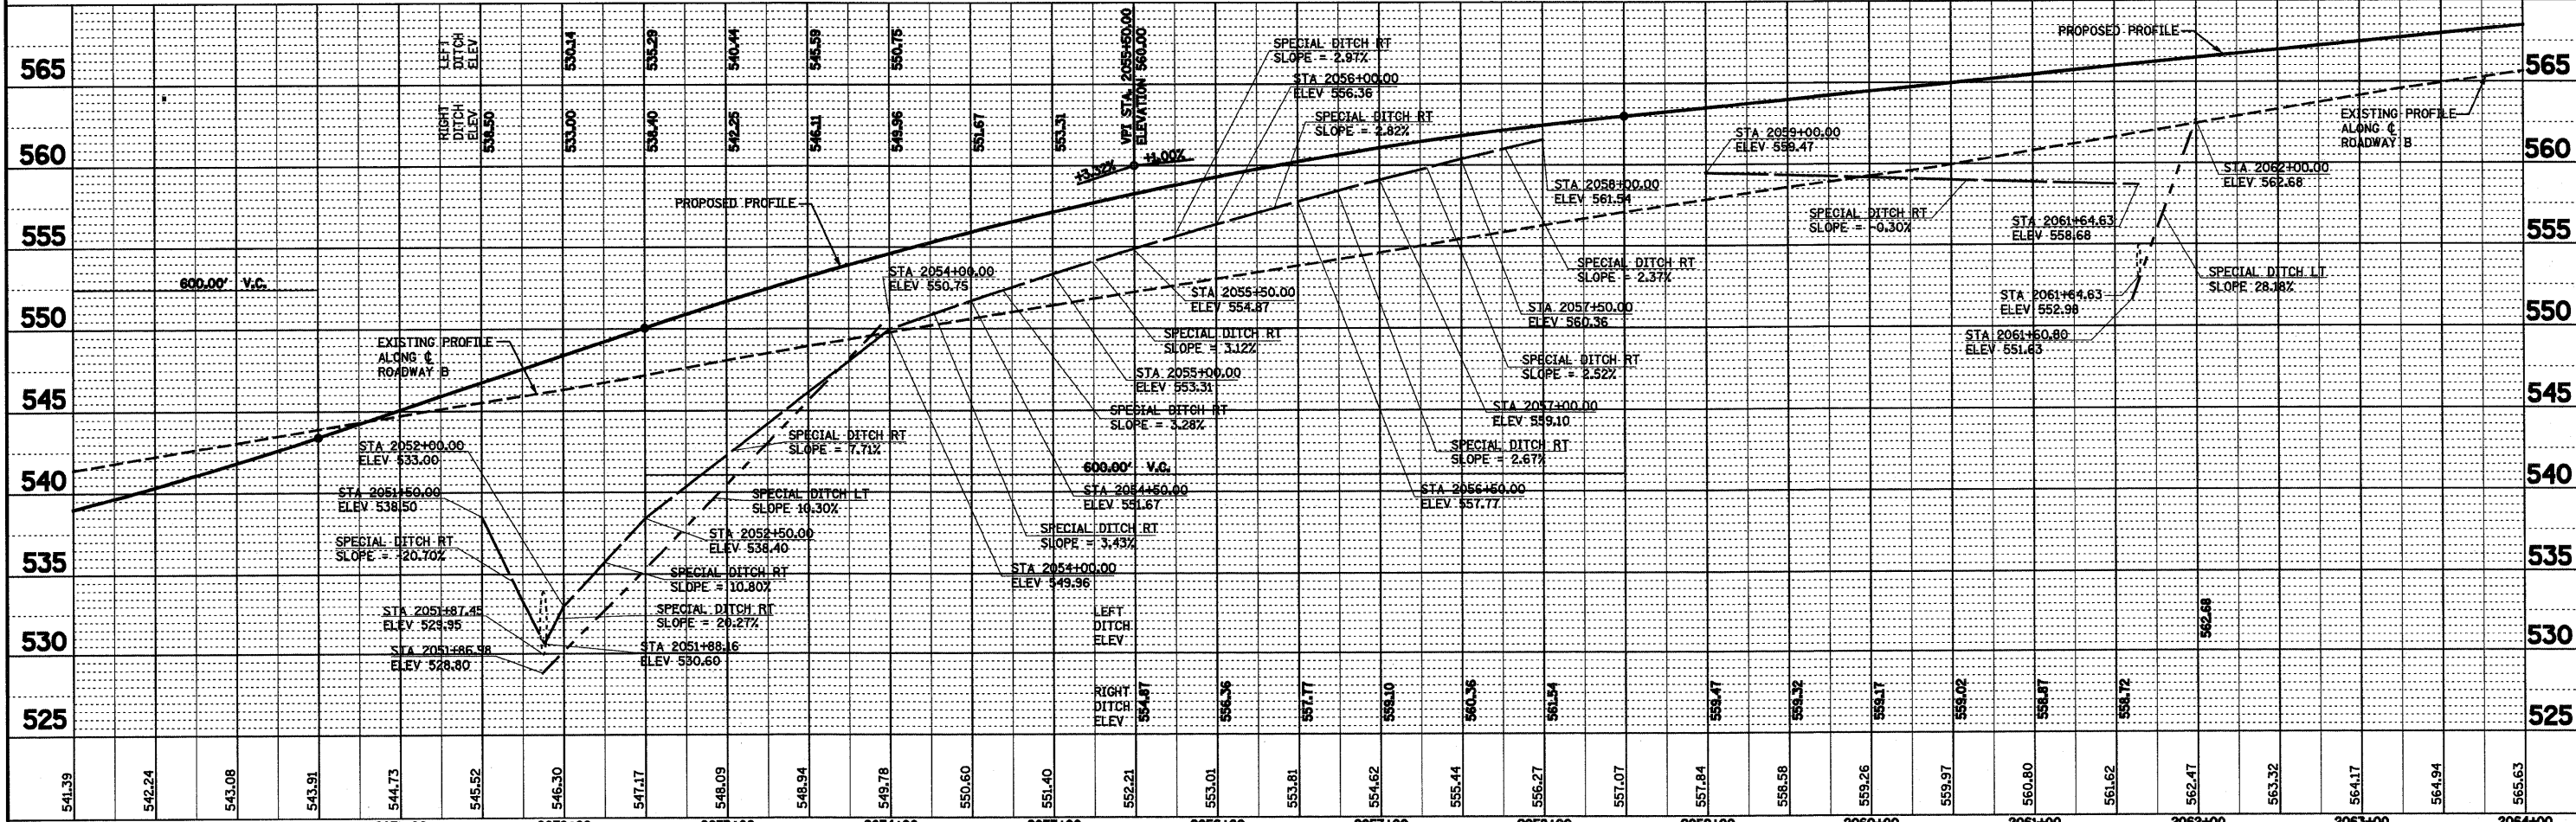


DATE	
BY	
PLAN	
REVISIONS	
NO.	
DATE	
BY	
DESCRIPTION	
NO.	
DATE	
BY	
DESCRIPTION	
NO.	
DATE	
BY	
DESCRIPTION	
NO.	

DATE	
BY	
PROFILE	
REVISIONS	
NO.	
DATE	
BY	
DESCRIPTION	
NO.	
DATE	
BY	
DESCRIPTION	
NO.	

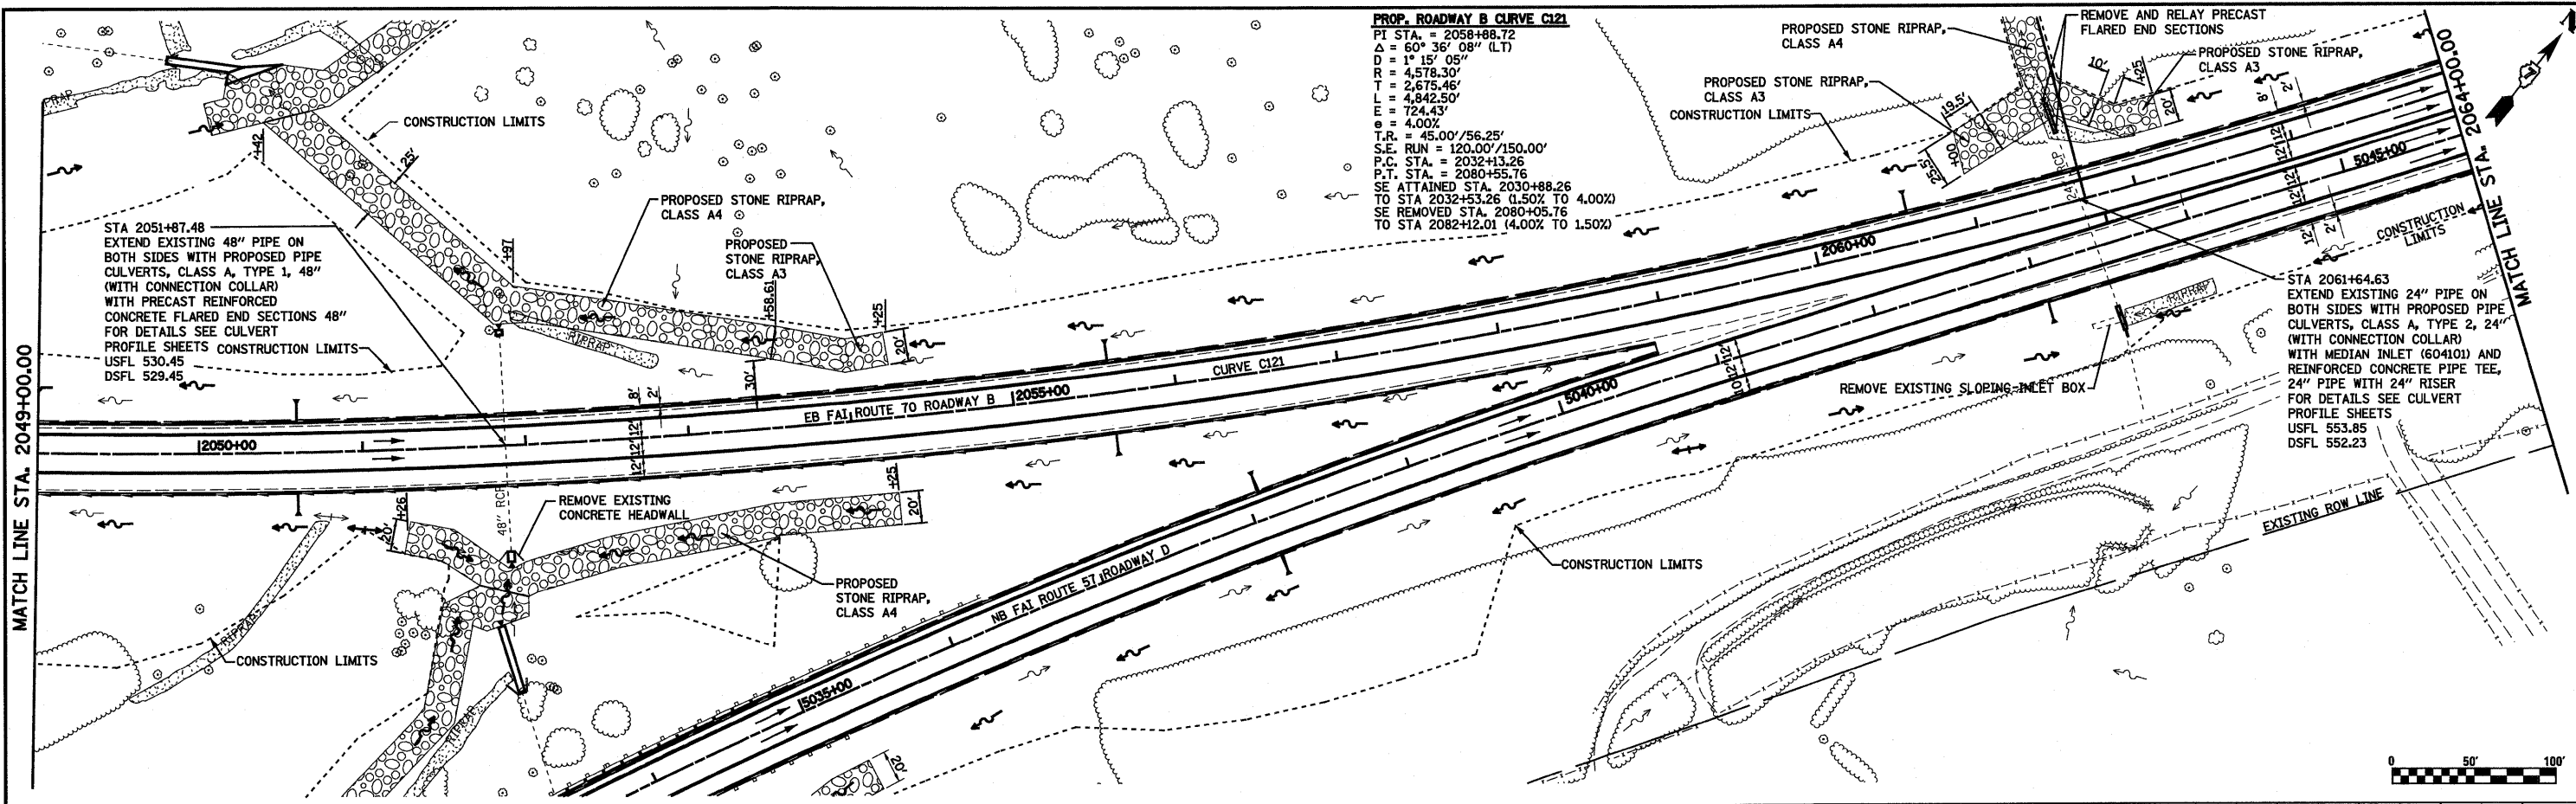

FILE NAME =	USER NAME = betsj	DESIGNED - JWS	REVISED -	<b>STATE OF ILLINOIS</b> <b>DEPARTMENT OF TRANSPORTATION</b>	<b>DRAINAGE PLAN AND PROFILE, SOUTH TRI LEVEL ROADWAY B</b>	F.A.I. RTE.	SECTION	COUNTY	TOTAL SHEETS	SHEET NO.	
5/19/2010	3/19/2010	DATE	REVISED -			57/70	(25-3)R	EFFINGHAM	1416	264	
SCALE: 1"=50'						SHEET NO. 5 OF 27 SHEETS		STA. 2049+00.00 TO STA. 2064+00.00		CONTRACT NO. 74296	
PLOT DATE = 3/19/2010						DATE = 2-25-08		ILLINOIS FED. AID PROJECT			