
 



PROP. FRONTAGE ROAD 1354 CURVE FRO01
 PI STA. = 3+40.85
 $\Delta = 9^\circ 14' 24''$ (LT)
 $D = 8^\circ 00' 17''$
 $R = 715.78'$
 $T = 57.84'$
 $L = 115.43'$
 $E = 2.33'$
 P.C. STA. = 2+83.01
 P.T. STA. = 3+98.44

PROP. FRONTAGE ROAD 2, CURVE FRO4
 PI STA. = 16+80.58
 $\Delta = 17^\circ 37' 24''$ (LT)
 $D = 11^\circ 27' 33''$
 $R = 500.00'$
 $T = 77.51'$
 $L = 153.79'$
 $E = 5.97'$
 P.C. STA. = 16+03.07
 P.T. STA. = 17+56.86

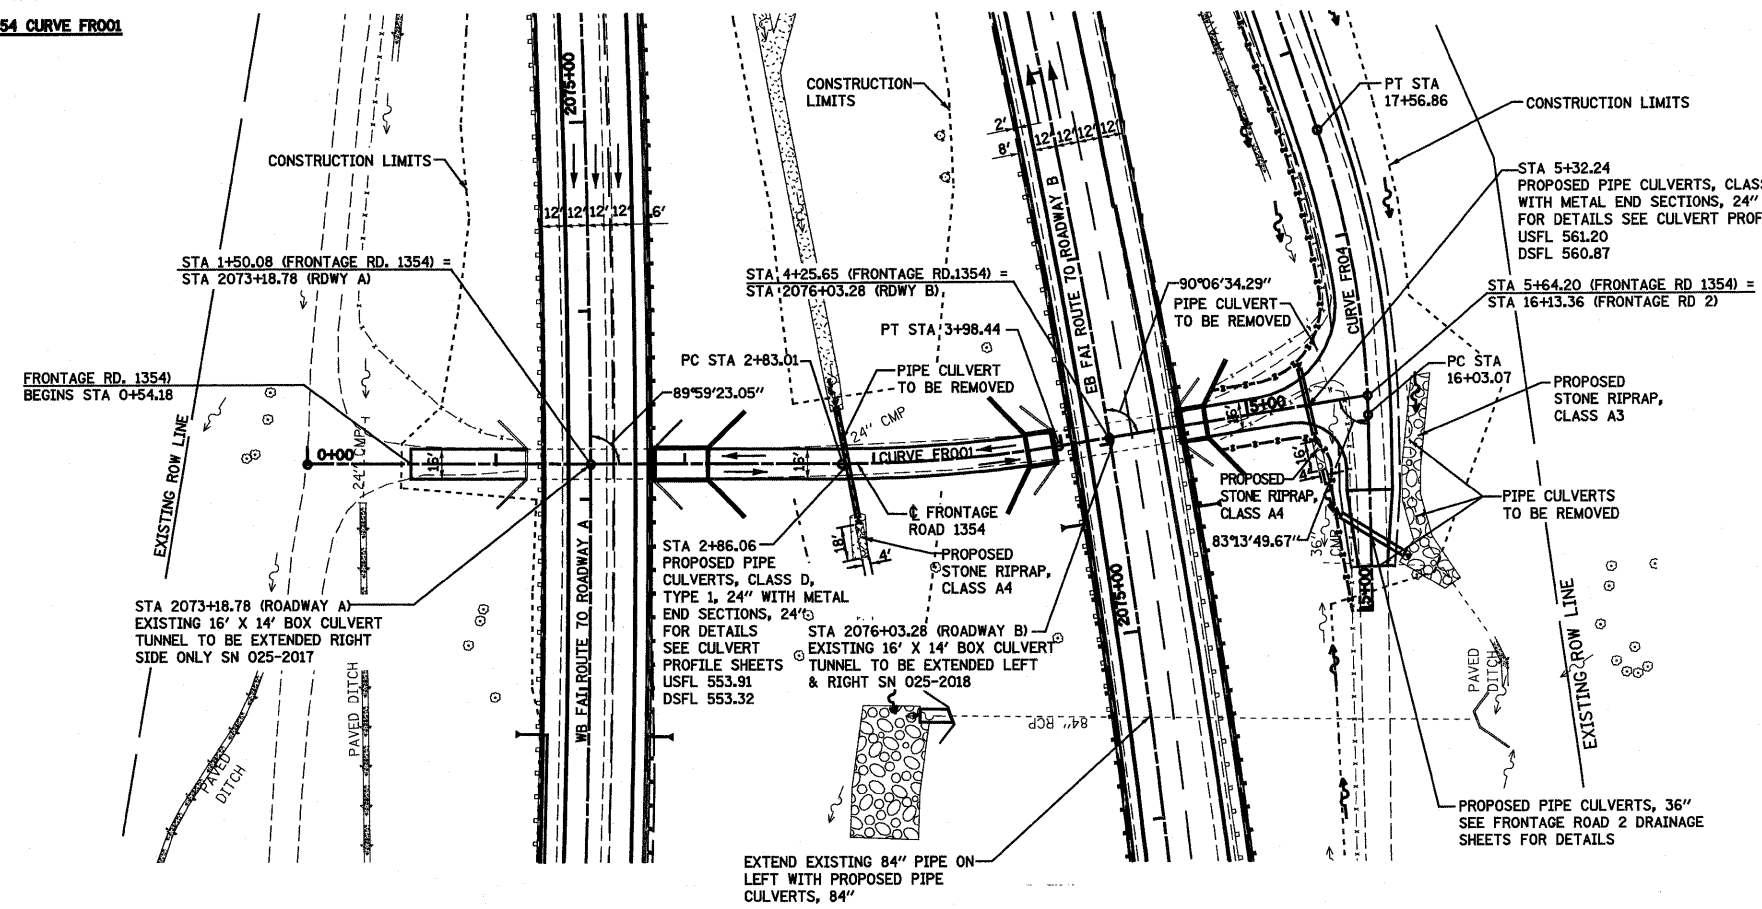

PLAN	REVIEWED	DATE
NOTE BOOK	PLOTTED	
NO.	ALIGNED	
	CHECKED	
	LOGGED	
	FILE NAME	
	NO.	

PROFILE	REVIEWED	DATE
NOTE BOOK	PLOTTED	
NO.	GRADES	
	CHECKED	
	BLM. NOTED	
	STRUCTURE NOTATIONS CHKD	
	NO.	

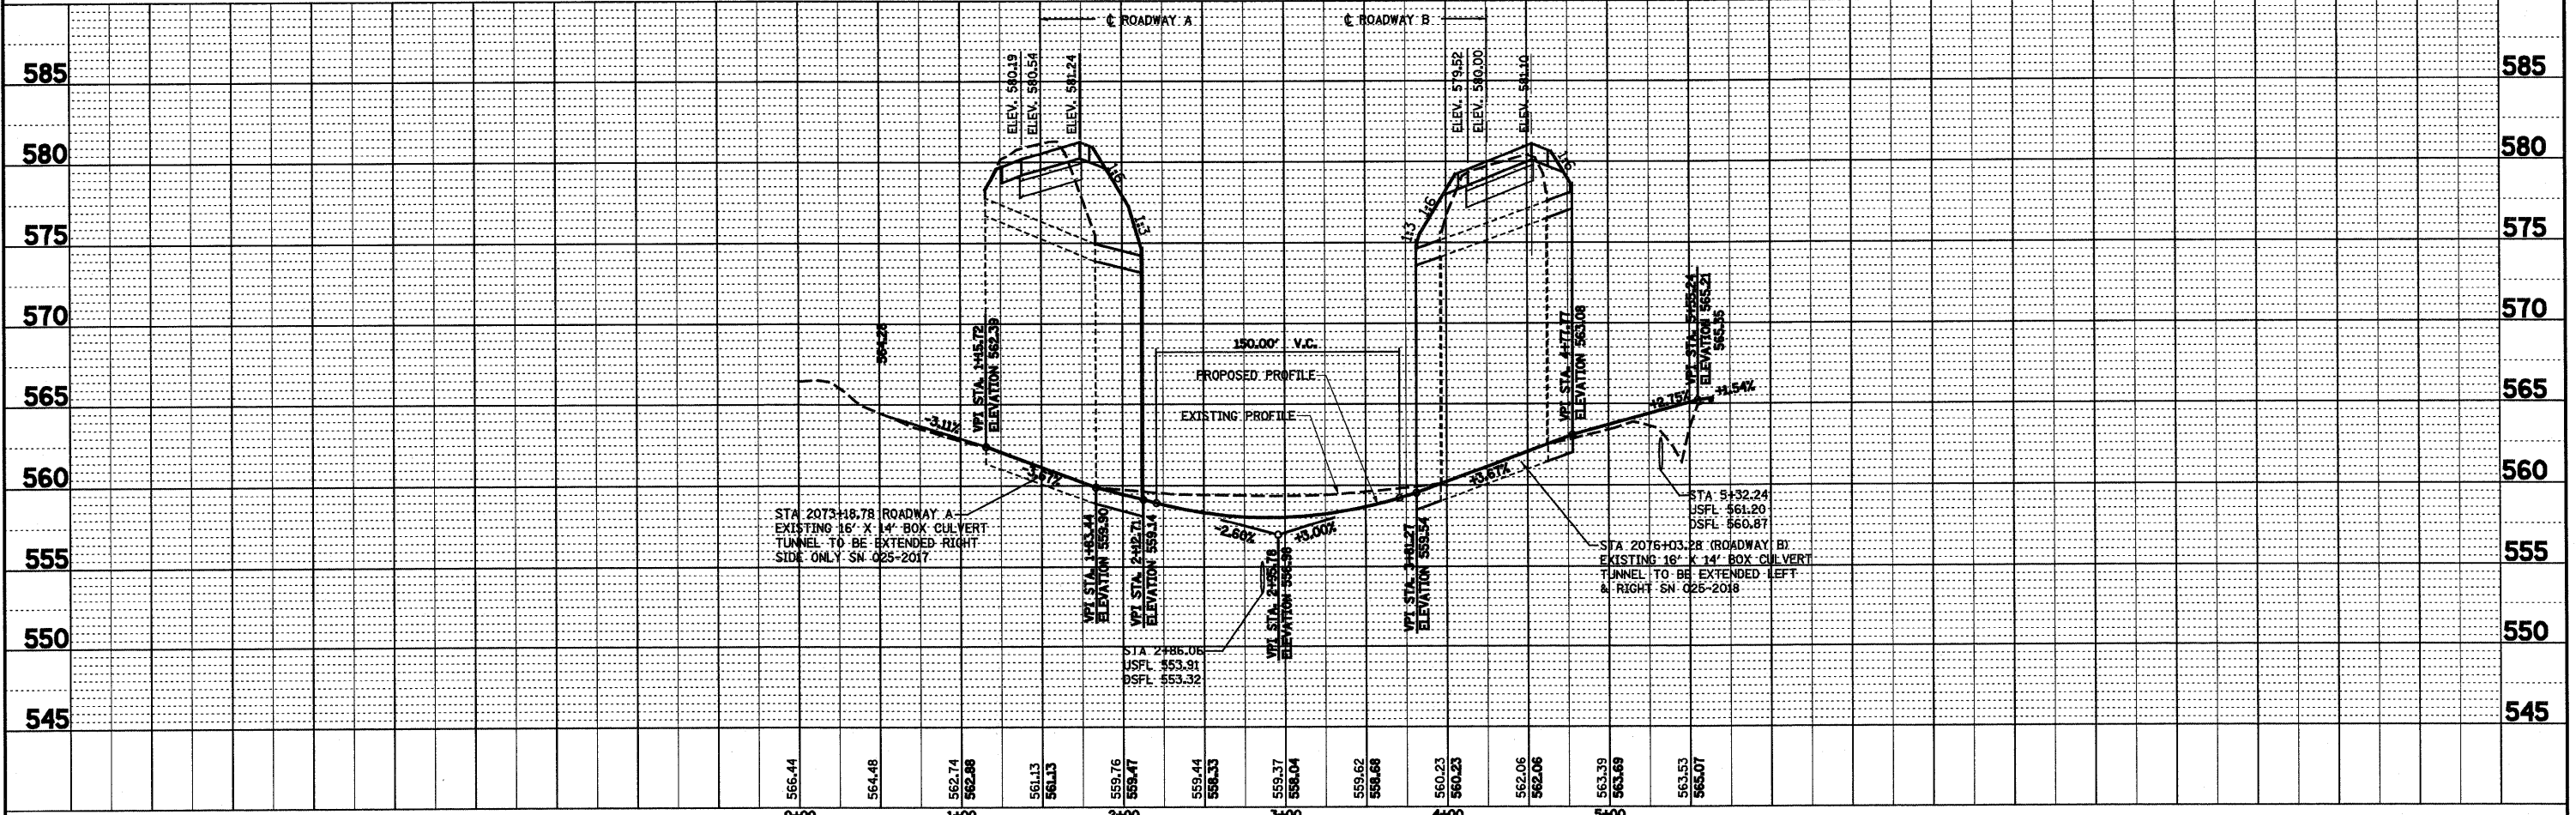

FILE NAME =	USER NAME = paul	DESIGNED - JWS	REVISED -	STATE OF ILLINOIS DEPARTMENT OF TRANSPORTATION	DRAINAGE PLAN AND PROFILE, FRONTAGE ROAD 1354	F.A.I. RTE.	SECTION	COUNTY	TOTAL SHEETS	SHEET NO.	
S:\Projects\102\102157\102157.dwg\15 Frontage Rd 1354.dwg		DRAWN - PDB	REVISED -			57/70	(25-3)R	EFFINGHAM	1416	284	
PLOT SCALE = 1/8" = 1' IN.		CHECKED - BRM	REVISED -			SCALE: 1"=50'		SHEET NO. 25 OF 27 SHEETS		STA. 0+00.00 TO STA. 5+64.20	
PLOT DATE = 2/11/2010		DATE - 2-25-08	REVISED -			CONTRACT NO. 74296		FED. ROAD DIST. NO. ILLINOIS FED. AID PROJECT			