

ROUTE NO.	SECTION	CITY	TOTAL SHEETS	SHEET NO.
	05-00001-00-RP	OREANA	46	1
FED. ROAD DIST. NO.		ILLINOIS	PROJECT HPP-0913 (001)	

CONTRACT NUMBER 95537

STATE OF ILLINOIS  
DEPARTMENT OF TRANSPORTATION  
PLANS FOR  
PROPOSED LOCAL AGENCY IMPROVEMENT  
FEDERAL AID URBAN PROJECT

PLAN 1" = 20'  
PROFILE HOR. 1" = 20'  
PROFILE VERT. 1" = 2'  
CROSS SECTIONS HOR. 1" = 5'  
VERT. 1" = 2'


# VILLAGE OF OREANA, ILLINOIS

# SAFETEA-LU PROJECT

SECTION 05-00001-00-RP  
PROJECT HPP-0913 (001)  
C -97-033-08  
MACON COUNTY, ILLINOIS

UTILITIES

AMEREN IP 500 S. 27TH STREET DECATUR, IL 62521	GAS AND ELECTRIC	800-892-7715
SBC 990 SOUTHSIDE DRIVE DECATUR, IL 62521	TELEPHONE POLES, BOXES AND CABLES	217-429-8596
COMCAST 1275 N. WATER STREET DECATUR, IL 62521	POLES, BOXES AND CABLES	217-424-8474
VILLAGE OF OREANA 600 N. EAST ST. OREANA, IL 62554	STREET AND WATER DEPT.	217-468-2112

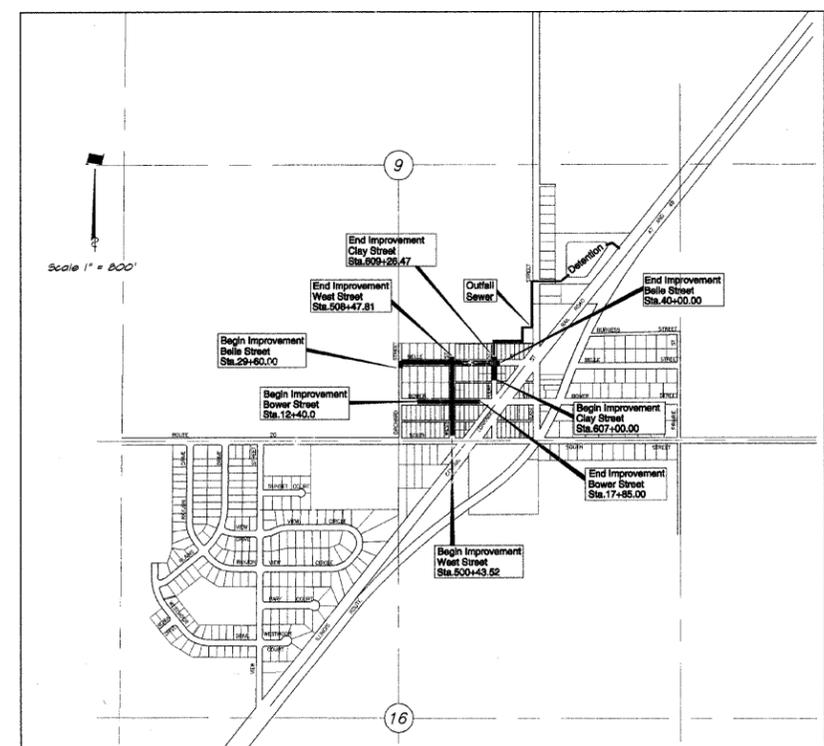

LOCATION MAP  
TOTAL LENGTH OF PROJECT = 2534.78 FEET = 0.480 MILES  
NET LENGTH OF PROJECT = 2534.78 FEET = 0.480 MILES

**DESIGN DESIGNATION**  
0045 (2018) LOCAL 0.077 (PCC - 20)  
DESIGN SPEED = 25 MPH  
ADT (2018) = 400 PC=348 SU=60 MV=2

IDOT STANDARDS

- 280001-05 Temporary Erosion Control Systems
- 420001-07 Pavement Joints
- 420101-04 24' Jointed PCC Pavement
- 424001-05 Curb Ramps for Sidewalks
- 542301-02 Precast Reinforced Concrete Flared End Section
- 602301-02 Inlet, Type A
- 602401-02 Manhole, Type A
- 602406-03 Manhole, Type A - 6' Diameter
- 602411-01 Manhole, Type A - 7' Diameter
- 602416-01 Manhole, Type A - 8' Diameter
- 602421-01 Manhole, Type A - 9' Diameter
- 602601-02 Precast Reinforced Concrete Flat Slab Top
- 604001-03 Frames and lids, Type 1
- 606001-04 Concrete Curb and Combination Concrete Curb and Gutter
- 664001-02 Chain Link Fence
- 701901-01 Traffic Control Devices
- 780001-02 Typical Pavement Markings
- BLR22-6 Typical Application of Traffic Control Devices for Construction on Rural Local Highways

BAINBRIDGE - GEE - MILANSKI & ASSOC., INC.  
1670 S. TAYLORVILLE RD.  
DECATUR, ILLINOIS 62521  
TELE: (217) 423-8600



INDEX TO SHEETS  
SEE SHEET NO. 2

NOTE

Underground facilities, structures and utilities have been plotted from available surveys and records and their locations must be considered approximate only. There may be others, the existence of which is presently not known. The depth of utilities is assumed to be normal and customary. Contractor shall verify location and depth of all utilities prior to construction.

**IT'S THE LAW IN ILLINOIS**  
PRIOR TO COMMENCING ANY CONSTRUCTION OR EXCAVATION, THE CONTRACTOR SHALL VERIFY THE LOCATION OF ALL UTILITIES BY CALLING:  
J.U.L.I.E. \* 1 - 8 0 0 - 8 9 2 - 0 1 2 3

\* Joint Utilities Locating Information for Excavators.

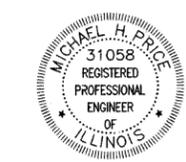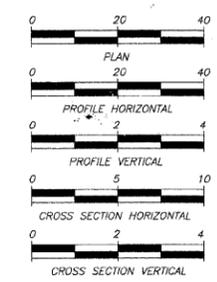

by *Michael H. Price*  
date 6/15/2009  
expires NOV.30, 2009

STATE OF ILLINOIS  
DEPARTMENT OF TRANSPORTATION

Approved 4/21/2010  
*Daniel M. J. [Signature]*  
Village of Oreana, President

Passed 4/7/10  
*M. [Signature]*  
District 7 Engineer of Local Roads & Streets

Releasing for Bid Based on Limited Review  
4/7/10  
*Rose L. [Signature]*  
Deputy Director of Highways, Region 4 Engineer