

ROUTE NO.	SECTION	CITY	TOTAL SHEETS	SHEET NO.
05-00001-00-RP		OREANA	46	13
FED. ROAD DIST. NO.	ILLINOIS	PROJECT	HPP-0913 (001)	

CONTRACT NUMBER 95537


NOTICE

10 ft. Exploratory Trench, Special @ Rt. 34+30

REVISIONS	NO.	BY	DATE
DESIGNED		MHP	11/08/04
DRAWN		JLW	11/08/04
CHECKED		JLW	11/08/04
IN CHARGE		JLW	11/08/04
SCALE	1" = 20'	DATE	May 2006
JOB NO.	06-04CA		

BRIDGE & ASSOCIATES, INC.
 Consulting Engineers
 1670 SOUTH TAYLORVILLE ROAD
 DECATUR ILLINOIS
 Illinois License 184-001295

VILLAGE OF OREANA, ILLINOIS
 SAFE TEA-LU PROJECT
PLAN AND PROFILE
BELLE STREET
 STATION 34+60.0 TO 40+00.0

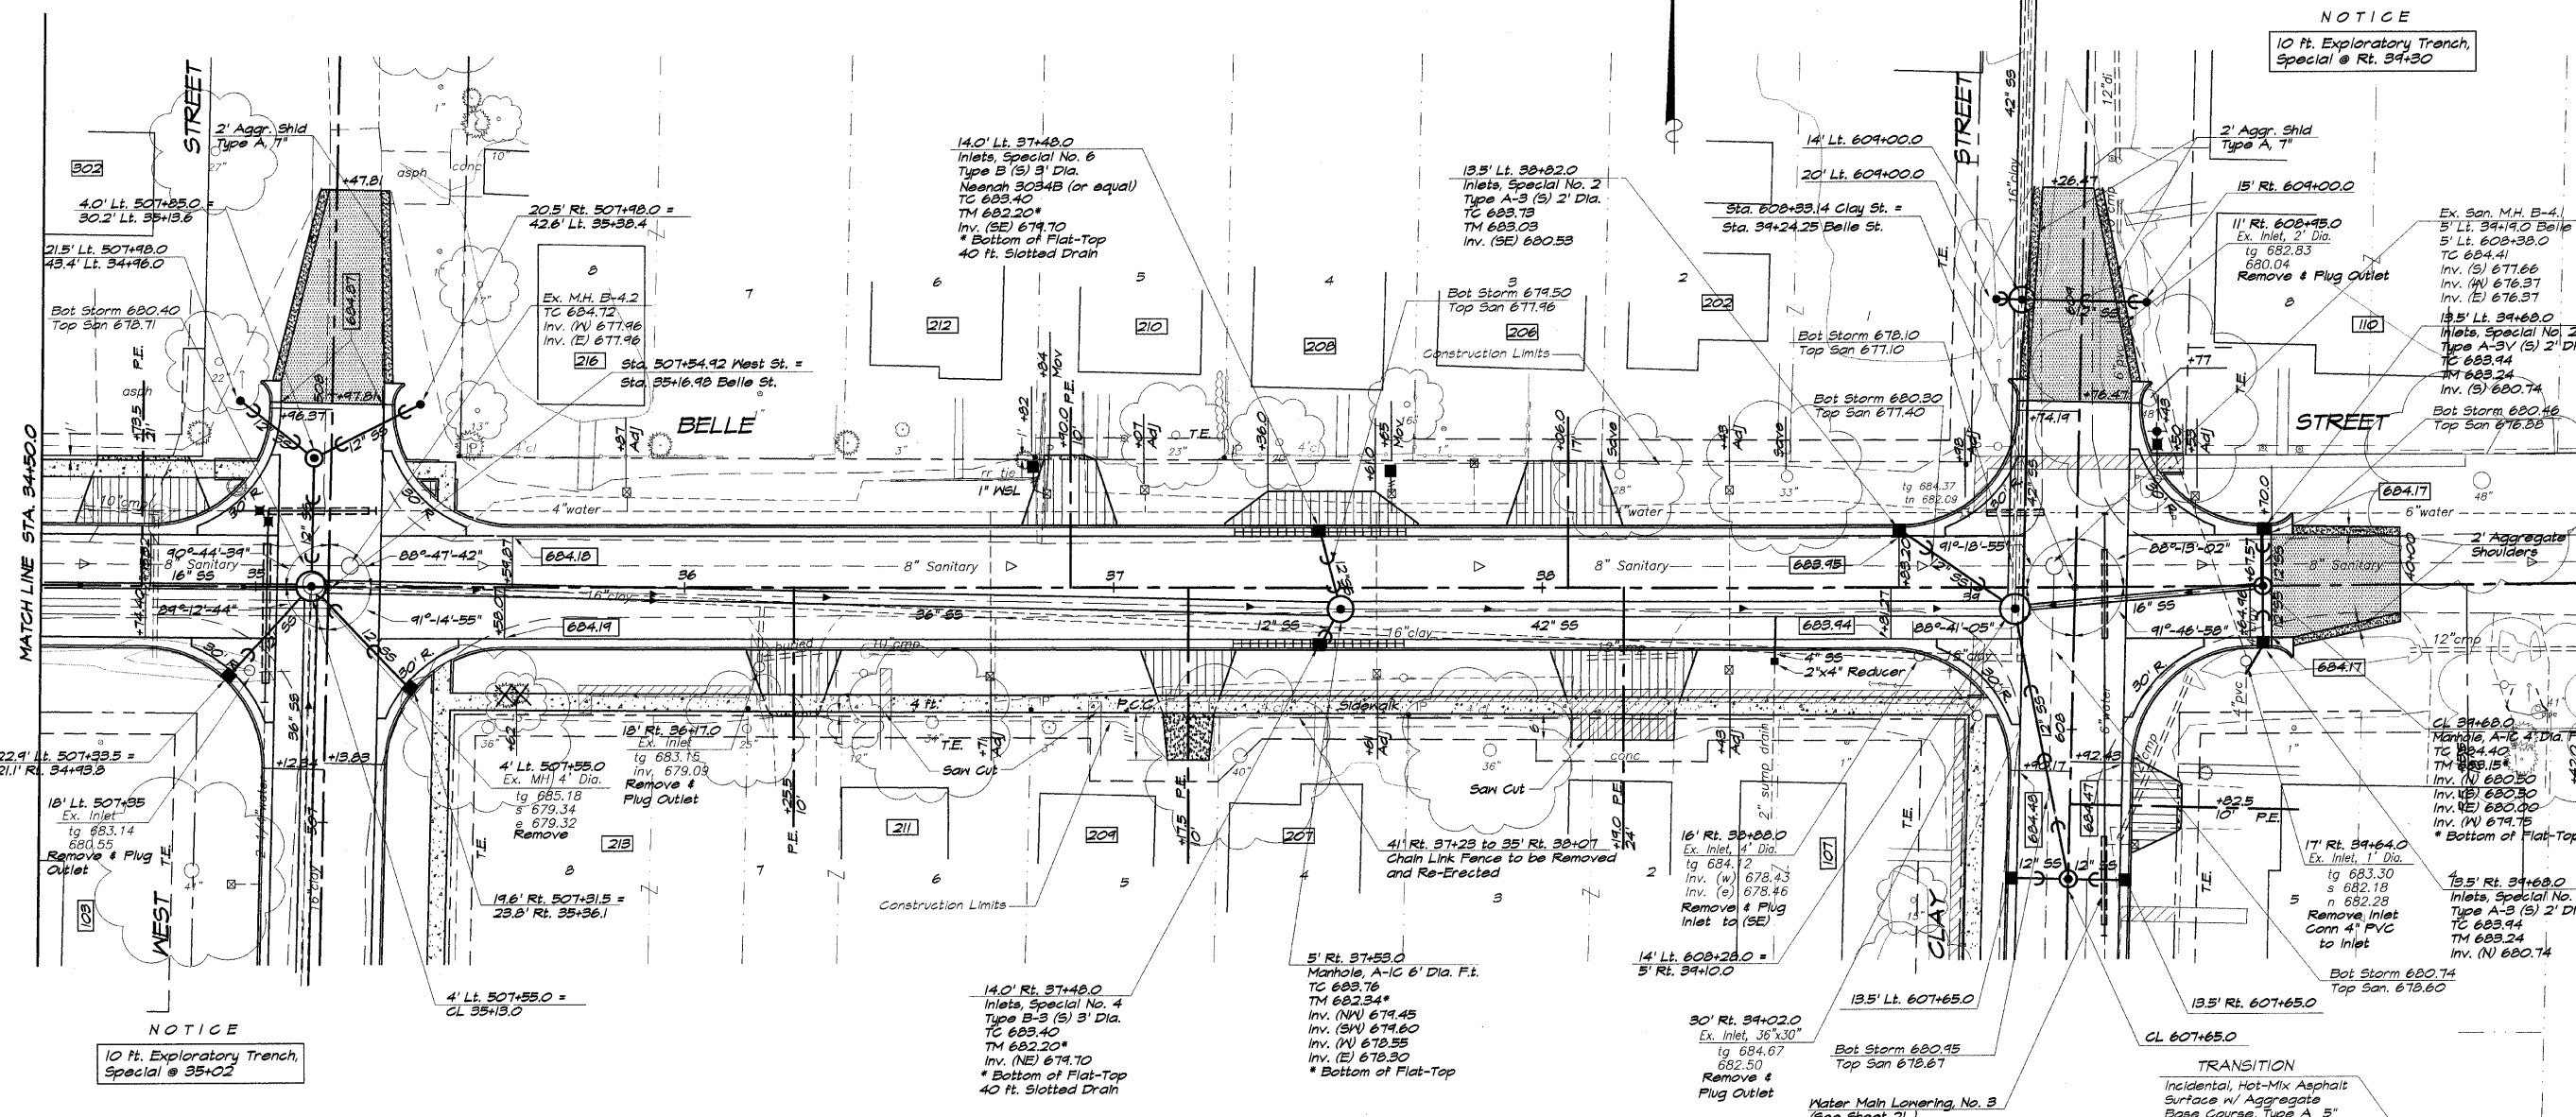

NOTICE
 10 ft. Exploratory Trench, Special @ 35+02

