
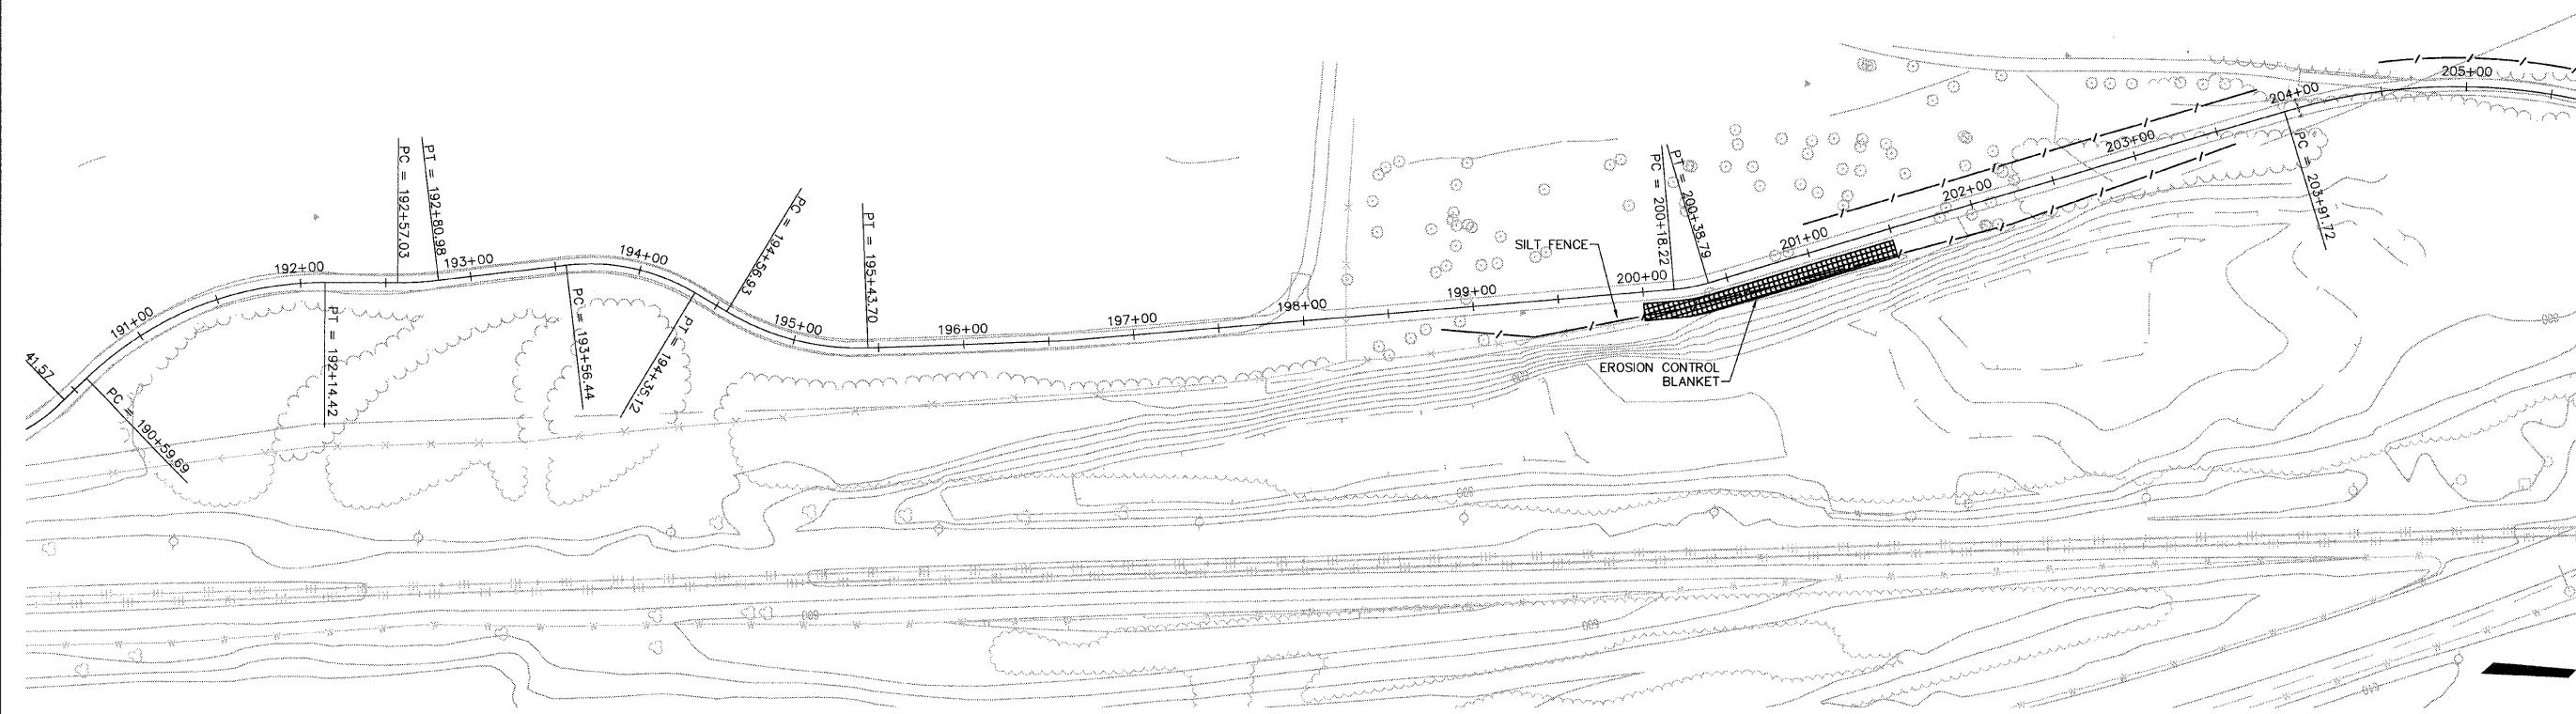


FAU. ROUTE NO.	SECTION	COUNTY	TOTAL SHEETS	SHEET NO.
		CARROLL	58	24
JOB # C-30-043-09		ILLINOIS	FED. AID PROJECT	0005800

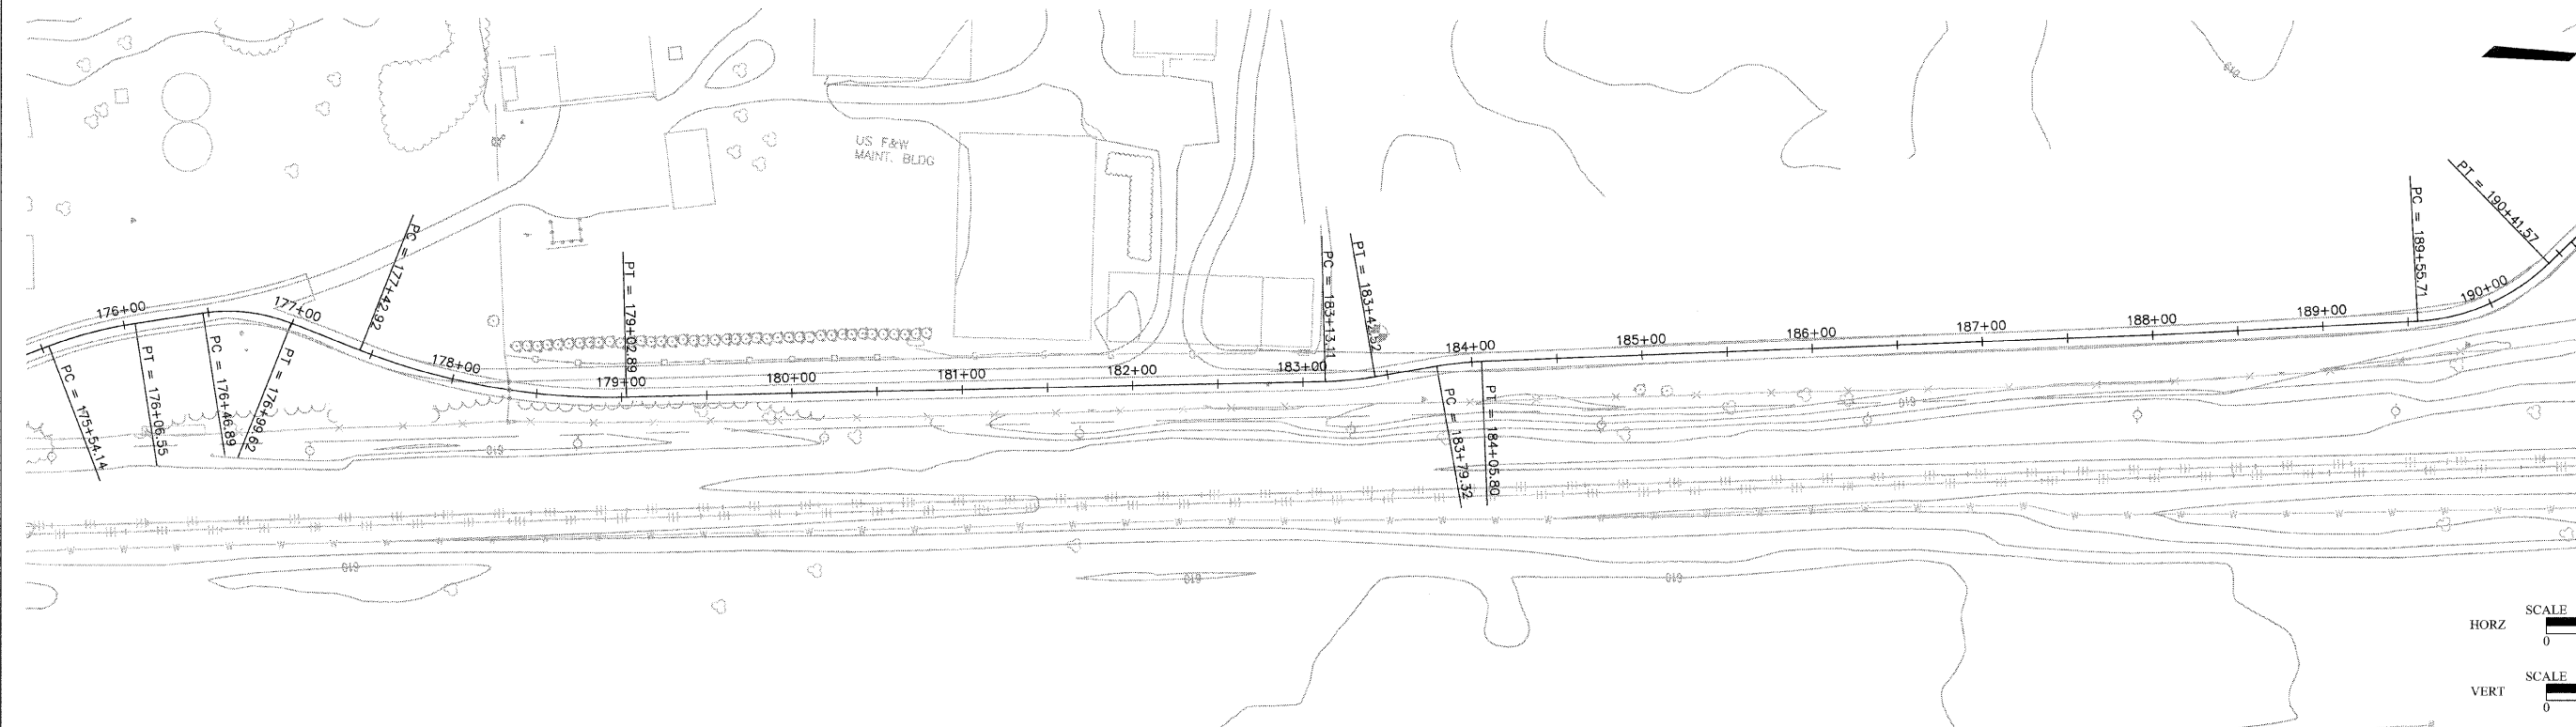

IDNR GRAND ILLINOIS TRAIL
EROSION CONTROL PLAN