
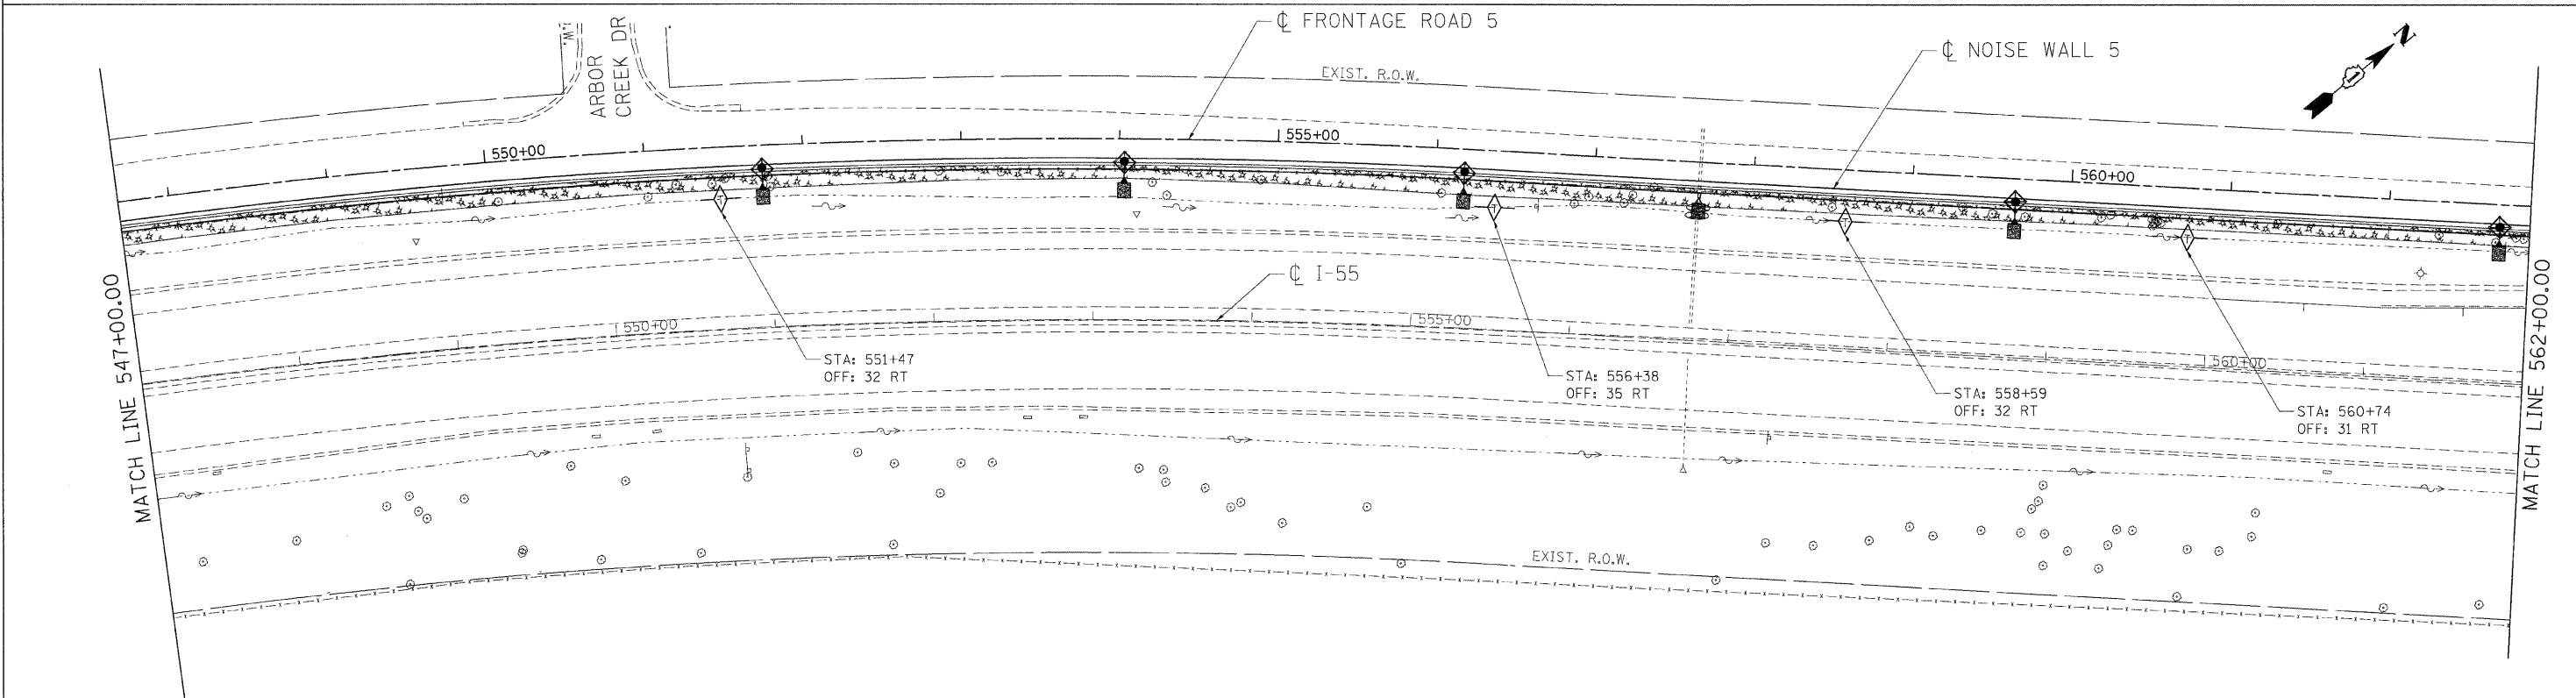


F.A.I. RTE.	SECTION	COUNTY	TOTAL SHEETS	SHEET NO.
55	99 (1&2) I-11	WILL	176	61
STA. TO STA.		FED. AID PROJECT		
FED. ROAD DIST. NO.		ILLINOIS		

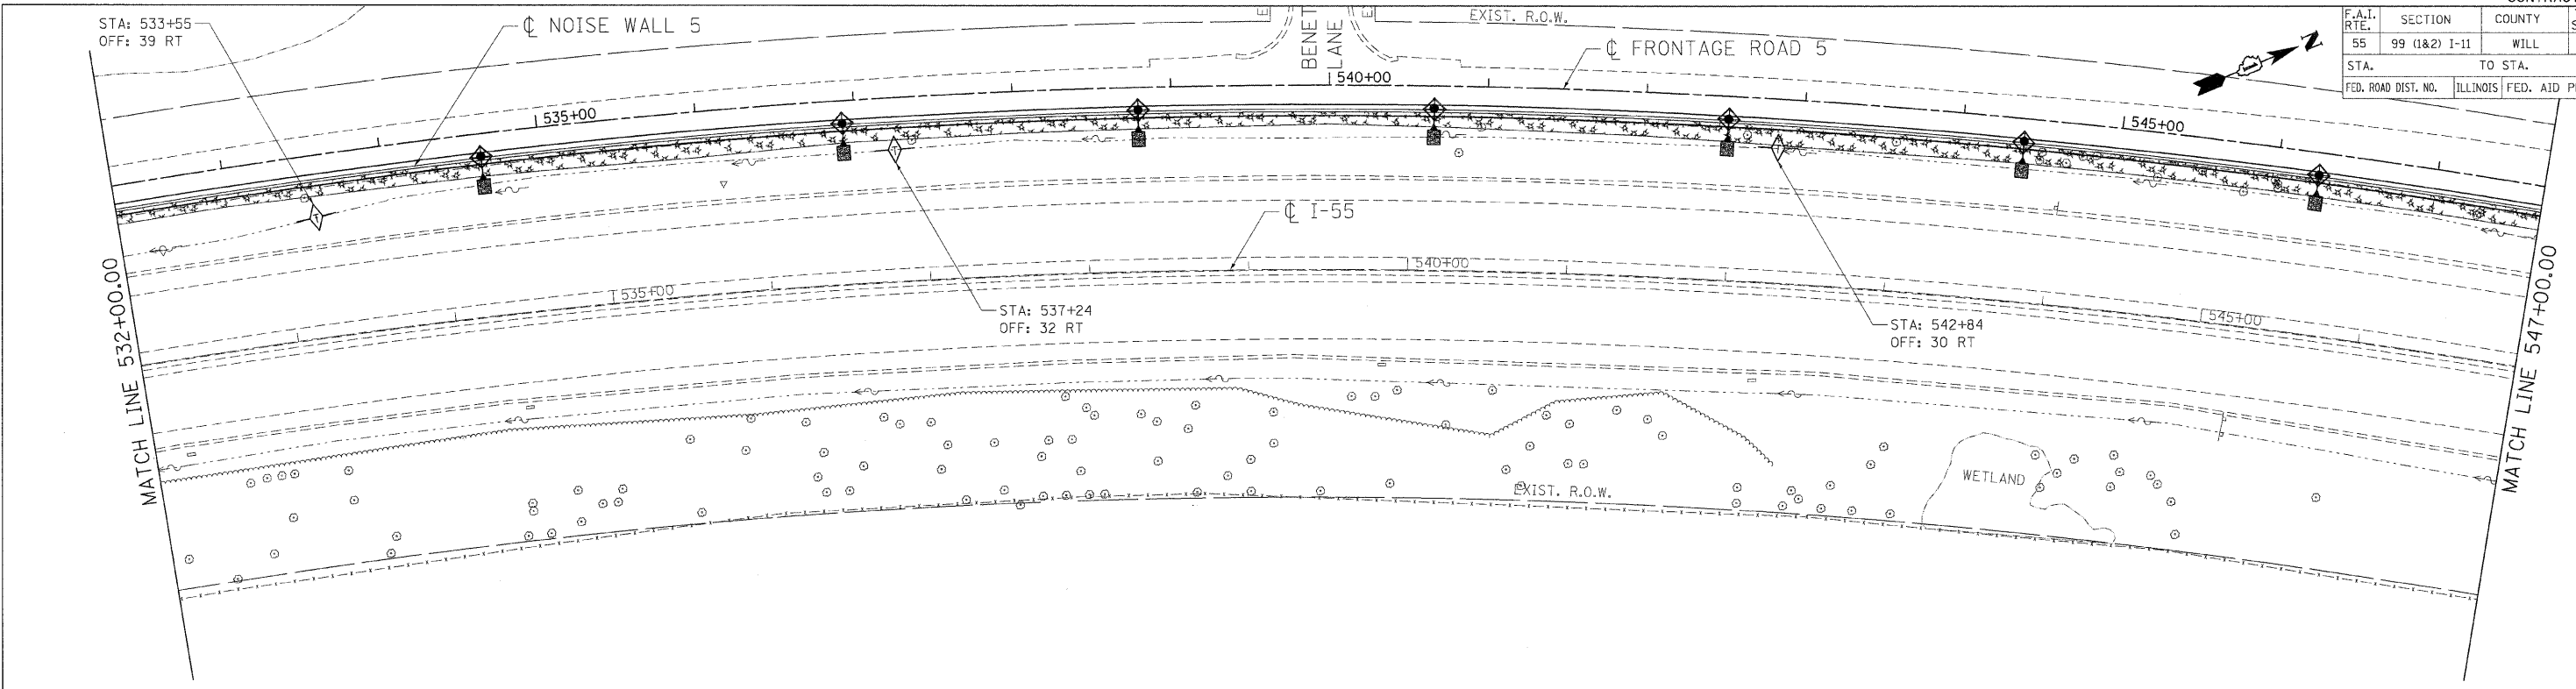

LEGEND

- INLET FILTERS
- TEMPORARY DITCH CHECK
- TEMPORARY EROSION CONTROL SEEDING AND MULCH, METHOD 2 (SEE NOTE)
- RIPRAP CLASS A3
- SEDIMENT CONTROL, SILT FENCE
- INLET AND OUTLET PROTECTION
- OUTLET

NOTE  
IF ANY PORTION OF THE PROPOSED NOISE ABATEMENT WALL IS IN PLACE DURING PLACEMENT OF MULCH, THE CONTRACTOR SHALL SHIELD THE WALL FROM DAMAGE BY MULCH AND CHEMICALS.

REVISIONS	
NAME	DATE

ILLINOIS DEPARTMENT OF TRANSPORTATION  
FAI ROUTE 55 (BLACK ROAD TO U.S. ROUTE 30)  
NOISE ABATEMENT WALLS

**EROSION AND SEDIMENT CONTROL PLAN**  
FAI 55  
STA. 532+00.00 TO STA. 562+00.00

SCALE: 1"=50'  
DATE: 02/06/09  
DRAWN BY: JFS  
CHECKED BY: DDH

**TENG** TENG & ASSOCIATES, INC.  
ENGINEERS/ARCHITECTS/PLANNERS  
CHICAGO, ILLINOIS

PLOT DATE: 2-06-2009 11:02:22  
 FILE NAME: \\N:\121\A001\JOB\121A001\DRAWING\121A001\EROSION AND SEDIMENT CONTROL PLAN\121A001\_01.dwg  
 PLOT SCALE: 1"=50'  
 USER NAME: KARMA194