
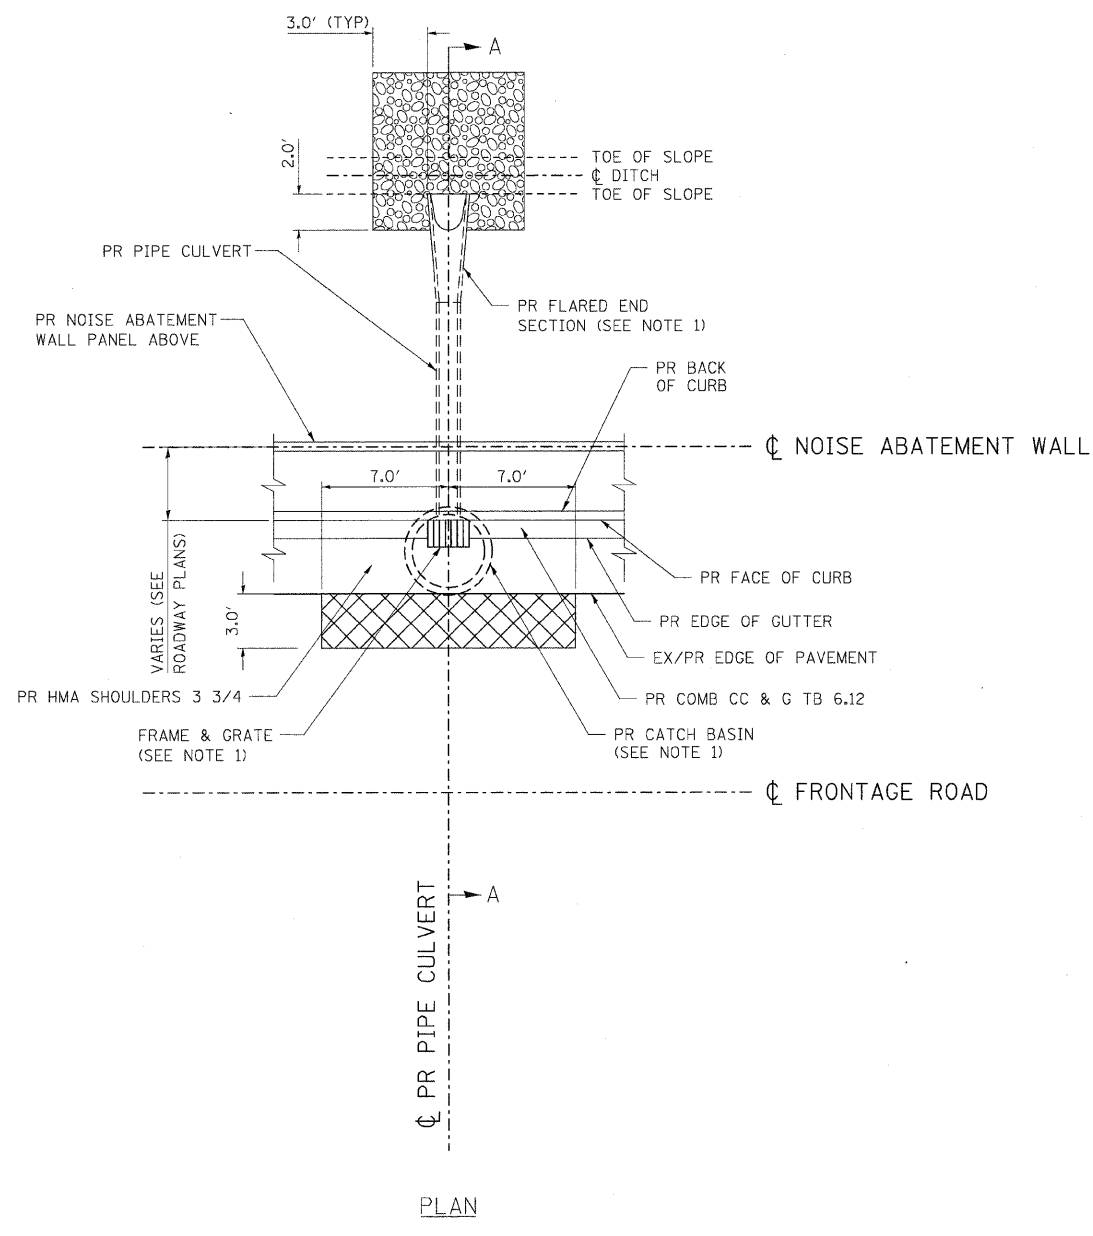


|                           |               |                                 |              |           |
|---------------------------|---------------|---------------------------------|--------------|-----------|
| F.A.I. RTE.               | SECTION       | COUNTY                          | TOTAL SHEETS | SHEET NO. |
| 55                        | 99 (1&2) [-11 | WILL.                           | 176          | 83        |
| STA. _____                |               | TO STA. _____                   |              |           |
| FED. ROAD DIST. NO. _____ |               | ILLINOIS FED. AID PROJECT _____ |              |           |

PLOT DATE = 04/21/09  
 FILE NAME = #FILEL9  
 PLOT SCALE = #SCALE8  
 USER NAME = #USERN  
 \\\s0310051\proj\proj\121408\121408.DWG, \\s0310051\proj\proj\121408\121408.DWG, \\s0310051\proj\proj\121408\121408.DWG  
 4-21-2009, 11:53:04

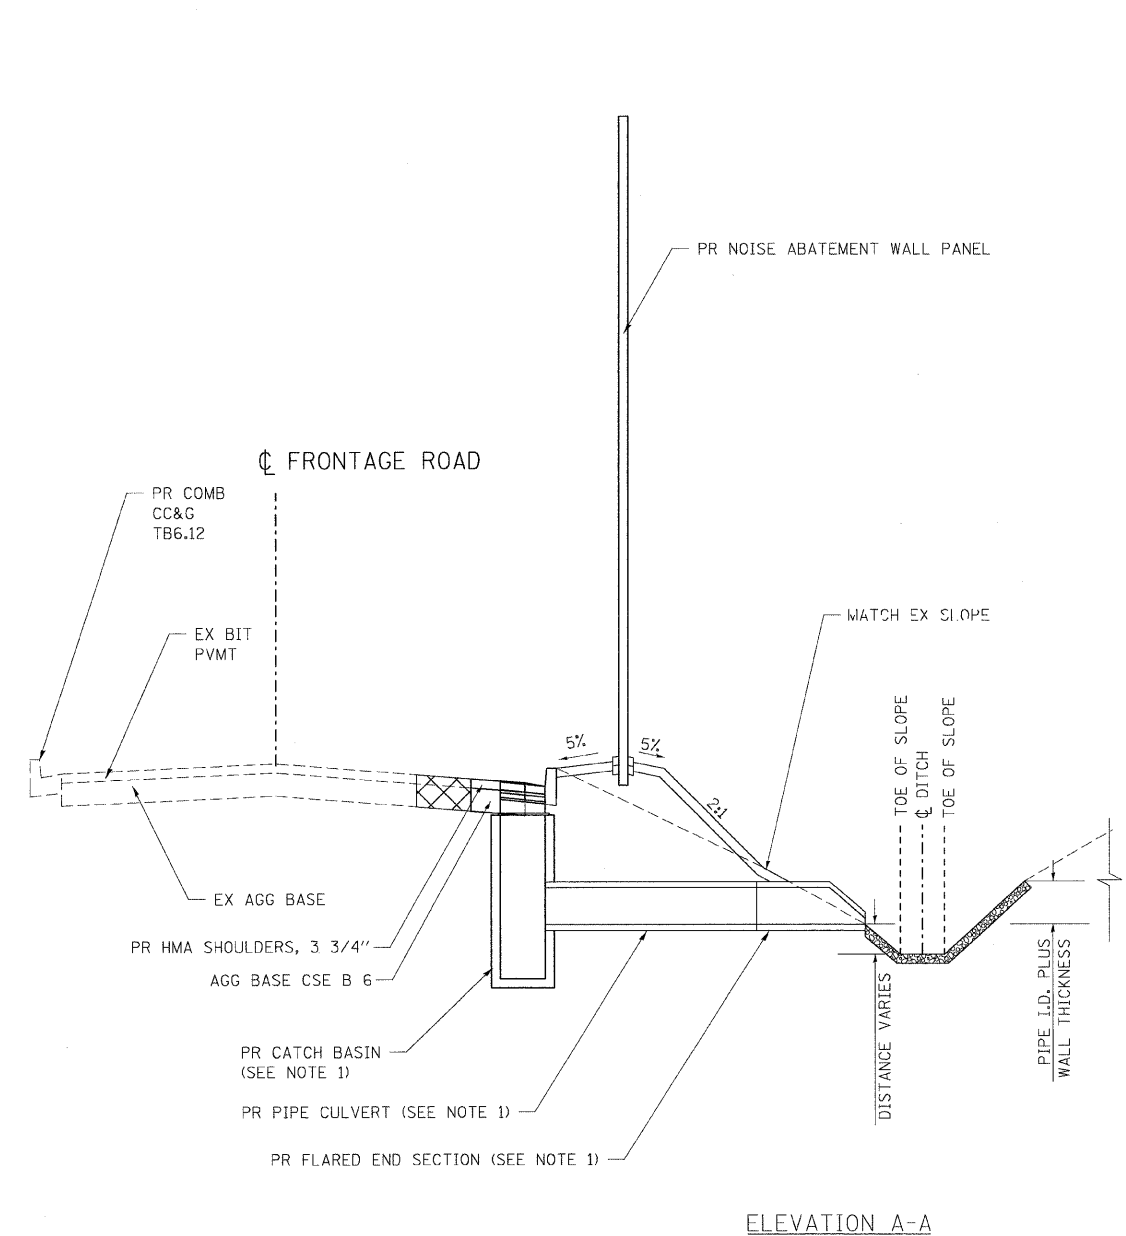

- LEGEND**
- CLASS D PATCHES, TYPE I, 9 INCH
  - PR STONE RIPRAP, CLASS A3

**NOTE**

1. SEE DRAINAGE PLANS FOR TYPE AND SIZES OF DRAINAGE ITEMS.

**DRAINAGE OUTLETS FOR ROADWAYS WITH PROPOSED CURB & GUTTER**

| REVISIONS |      |
|-----------|------|
| NAME      | DATE |
|           |      |
|           |      |
ILLINOIS DEPARTMENT OF TRANSPORTATION  
 FAI ROUTE 55 (BLACK ROAD TO U.S. ROUTE 30)  
 NOISE ABATEMENT WALLS

**DRAINAGE DETAILS II**

SCALE: N.T.S. DRAWN BY KS  
 DATE 04/21/09 CHECKED BY DDH

**TENG**  
 TENG & ASSOCIATES, INC.  
 ENGINEERS/ARCHITECTS/PLANNERS  
 CHICAGO, ILLINOIS