


STATE OF ILLINOIS
DEPARTMENT OF TRANSPORTATION

INDEX OF SHEETS

- 1 General Plan and Elevation
- 2-3 General Data
- 4-7 Soil Boring Logs

BILL OF MATERIAL

Item	Unit	Total
Noise Abatement wall, Structure mounted	Sq. Ft.	42,670
Pipe Underdrains for Structures 4"	Foot	1840

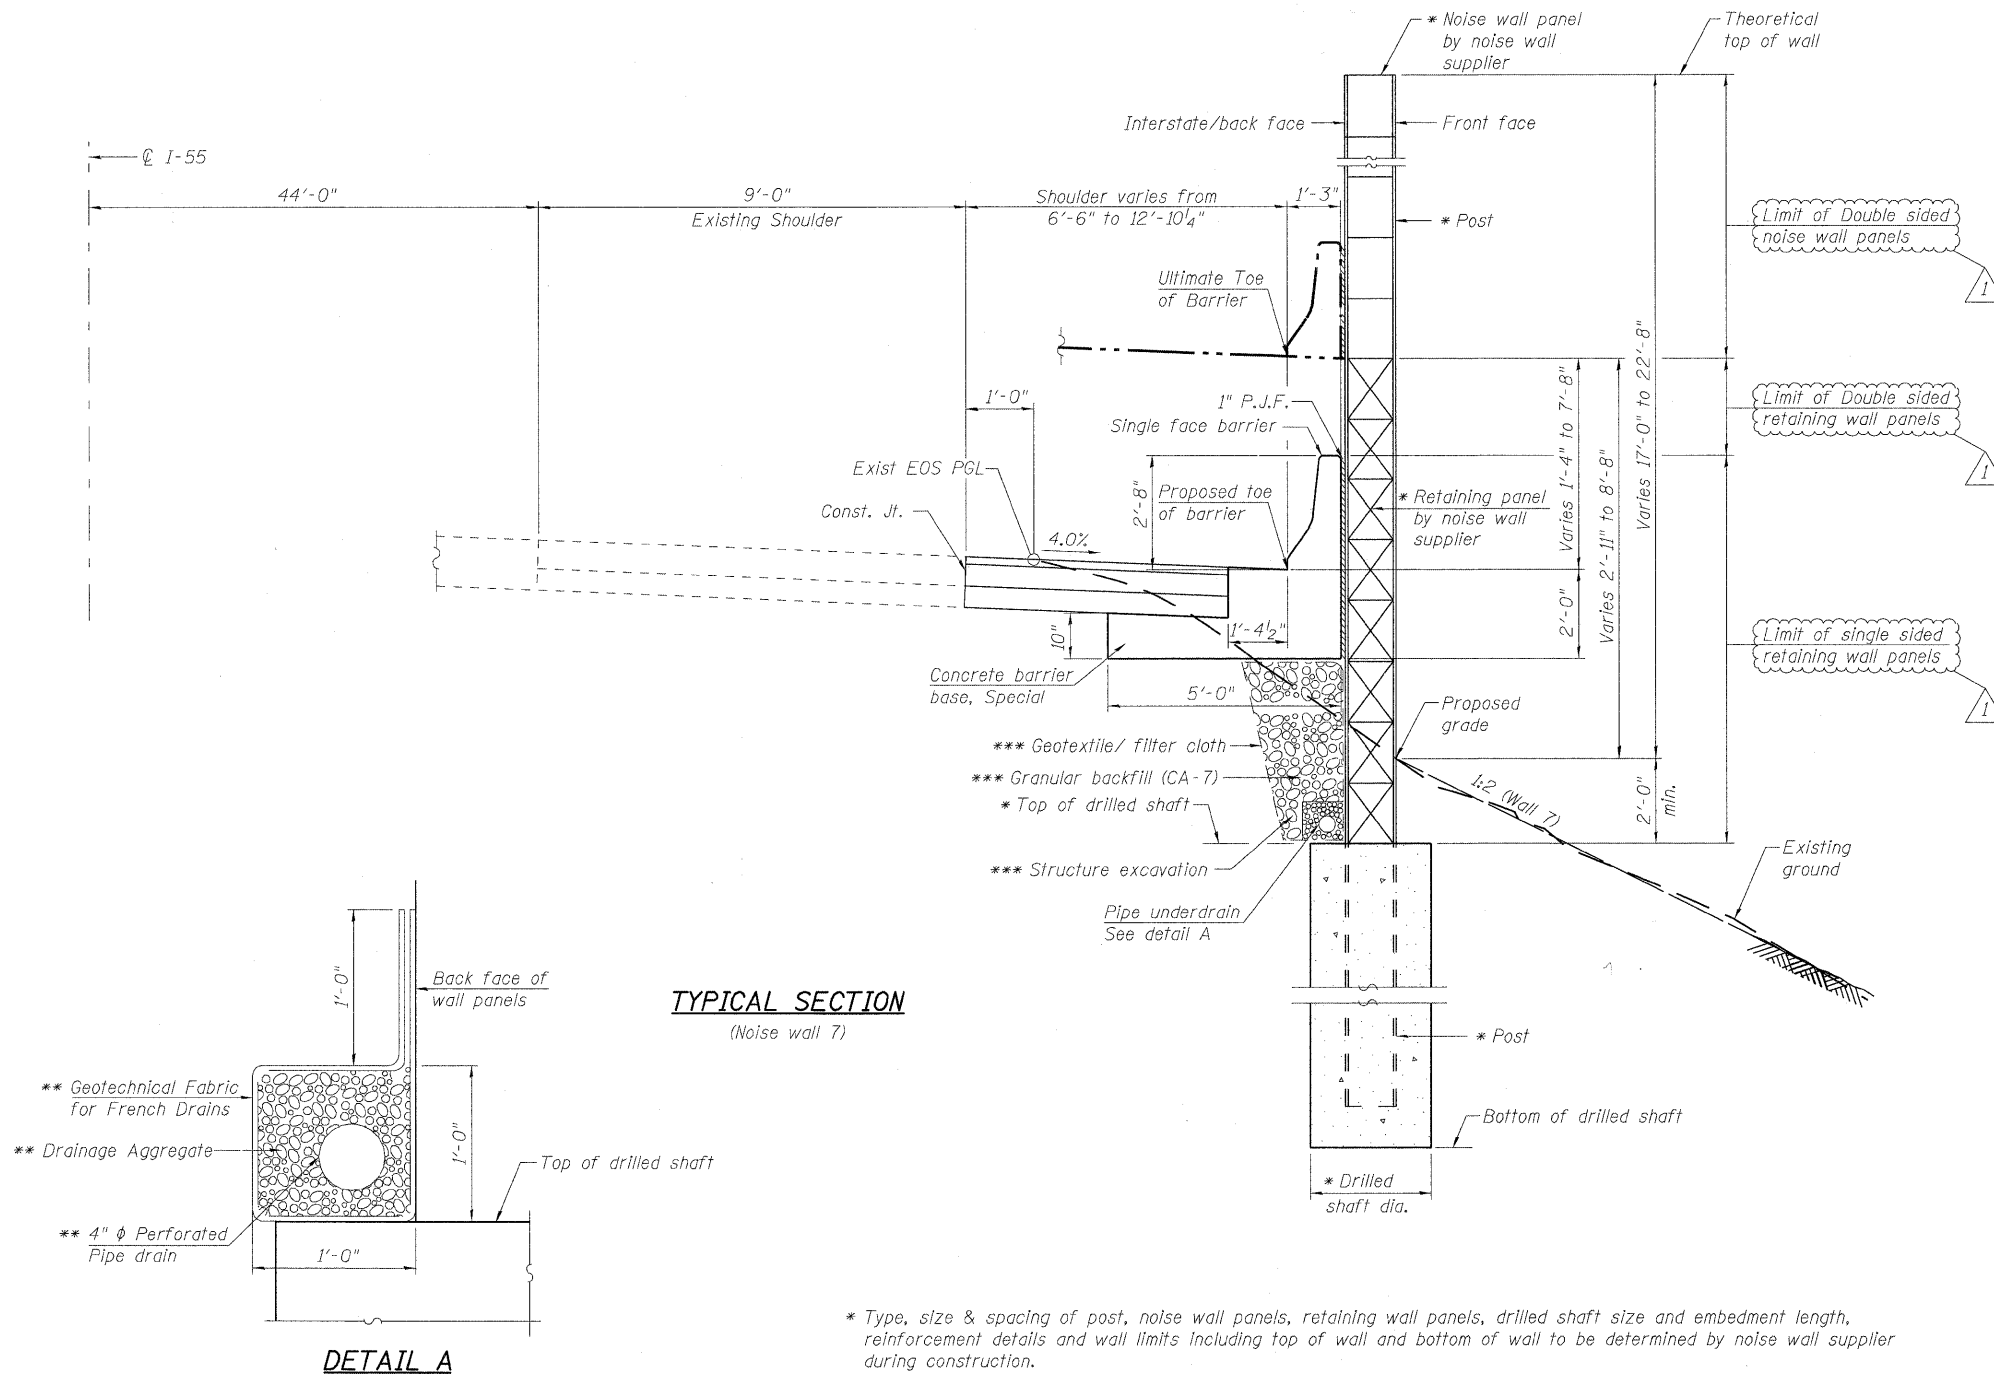

- * Type, size & spacing of post, noise wall panels, retaining wall panels, drilled shaft size and embedment length, reinforcement details and wall limits including top of wall and bottom of wall to be determined by noise wall supplier during construction.
- ** Included in the cost of "Pipe Underdrains for Structures".
- *** Cost of Structure excavation, Geotextile/filter cloth and Granular backfill will be included in the cost of "Noise Abatement Wall, Structure mounted". Refer to Standard Specifications Article 502 for Structure Excavation and Article 282 for Geotextile/filter cloth. Refer to the Special Provision for Porous Granular Embankment (Special) for Granular Backfill.

Note:
The foundation, posts, and retaining wall panel shall be designed to accommodate the ultimate or maximum noise wall height and earth retention condition.



SHEET NO. 2 7 SHEETS	F.A.I. RTE.	SECTION	COUNTY	TOTAL SHEETS	SHEET NO.
	55	99 (1&2) I-12	WILL	147	84
CONTRACT NO. 60B04					
FED. ROAD DIST. NO. 7 ILLINOIS FED. AID PROJECT					

GENERAL DATA
STRUCTURE NO. 099-W024

DESIGNED	P. LOPEZ
CHECKED	J. GRAINAWI
DRAWN	D. C. PATEL
CHECKED	J. GRAINAWI