



F.A.I. RTE.	SECTION	COUNTY	TOTAL SHEETS	SHEET NO.
55	99 (1&2) I-12	WILL	147	26
STA. 610+25.64 TO STA. 622+00.00		ILLINOIS FED. AID PROJECT		
PNP 1 OF 12				

NOTE:
 1. THE CONTRACTOR SHALL VERIFY OVERHEAD UTILITY LINE ELEVATIONS AND COORDINATE THE NOISE ABATEMENT WALL WORK AS NEEDED. APPROPRIATE SAFETY AND CONSTRUCTION PROCEDURES SHALL BE ADHERED TO AT THESE LOCATIONS.
 2. DESIGN WALL SYSTEM TO WITHSTAND ACTIVE EARTH PRESSURE AND LIVE LOAD SURCHARGE FROM STA. 611+35.00 TO STA. 629+51.00.

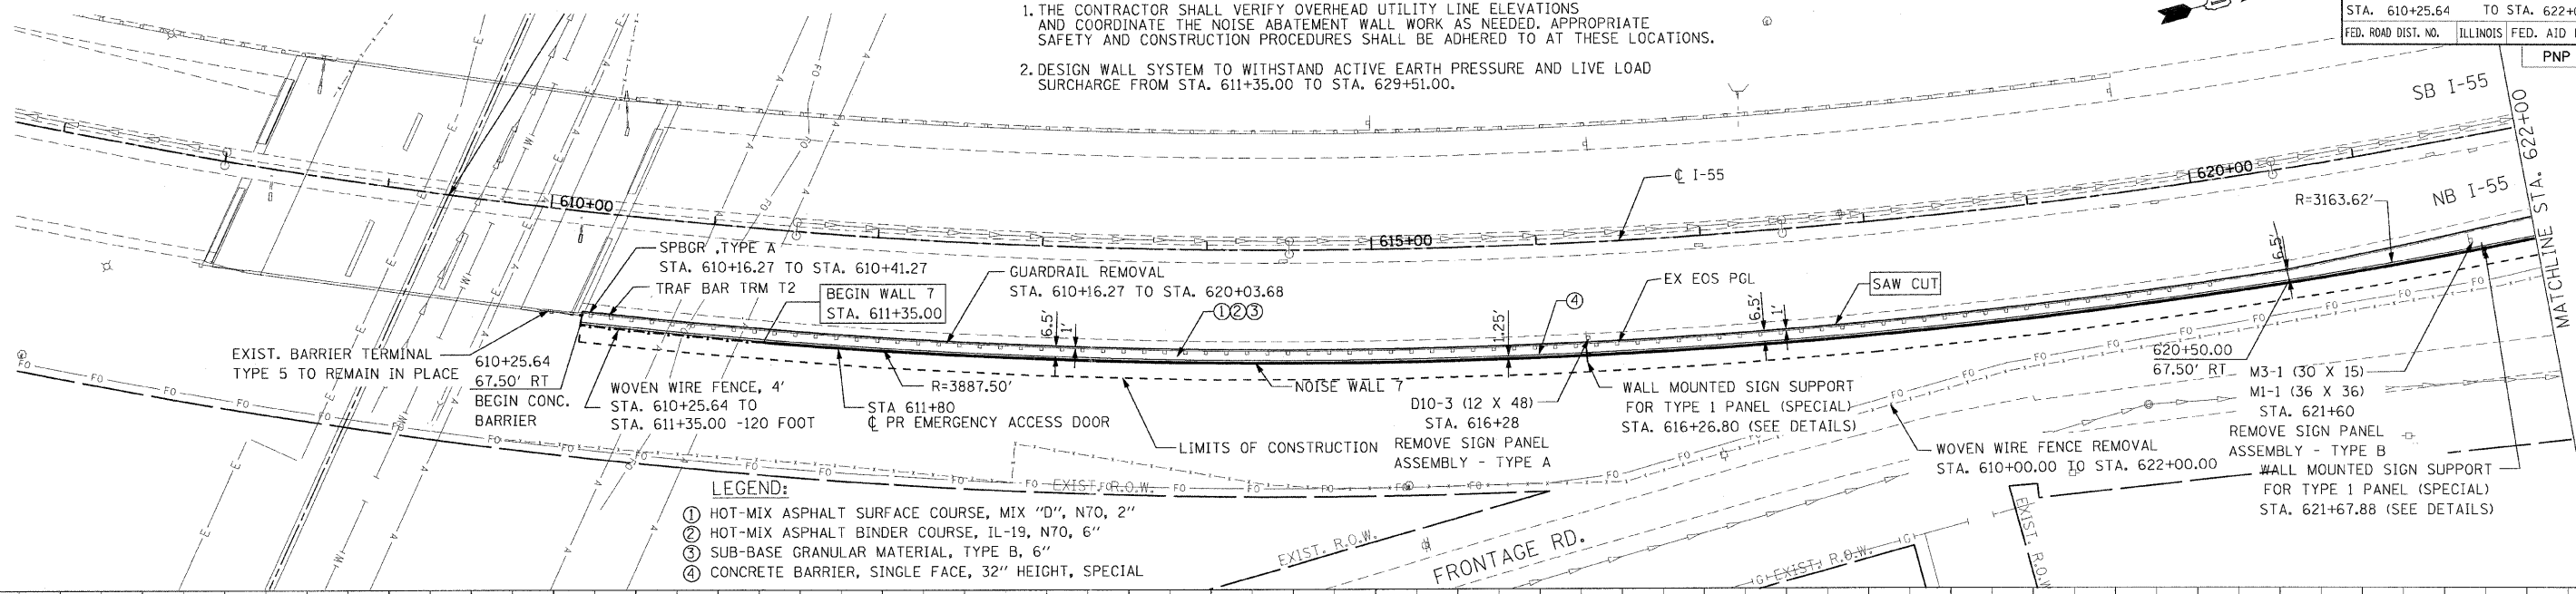

- LEGEND:**
- ① HOT-MIX ASPHALT SURFACE COURSE, MIX "D", N70, 2"
 - ② HOT-MIX ASPHALT BINDER COURSE, IL-19, N70, 6"
 - ③ SUB-BASE GRANULAR MATERIAL, TYPE B, 6"
 - ④ CONCRETE BARRIER, SINGLE FACE, 32" HEIGHT, SPECIAL

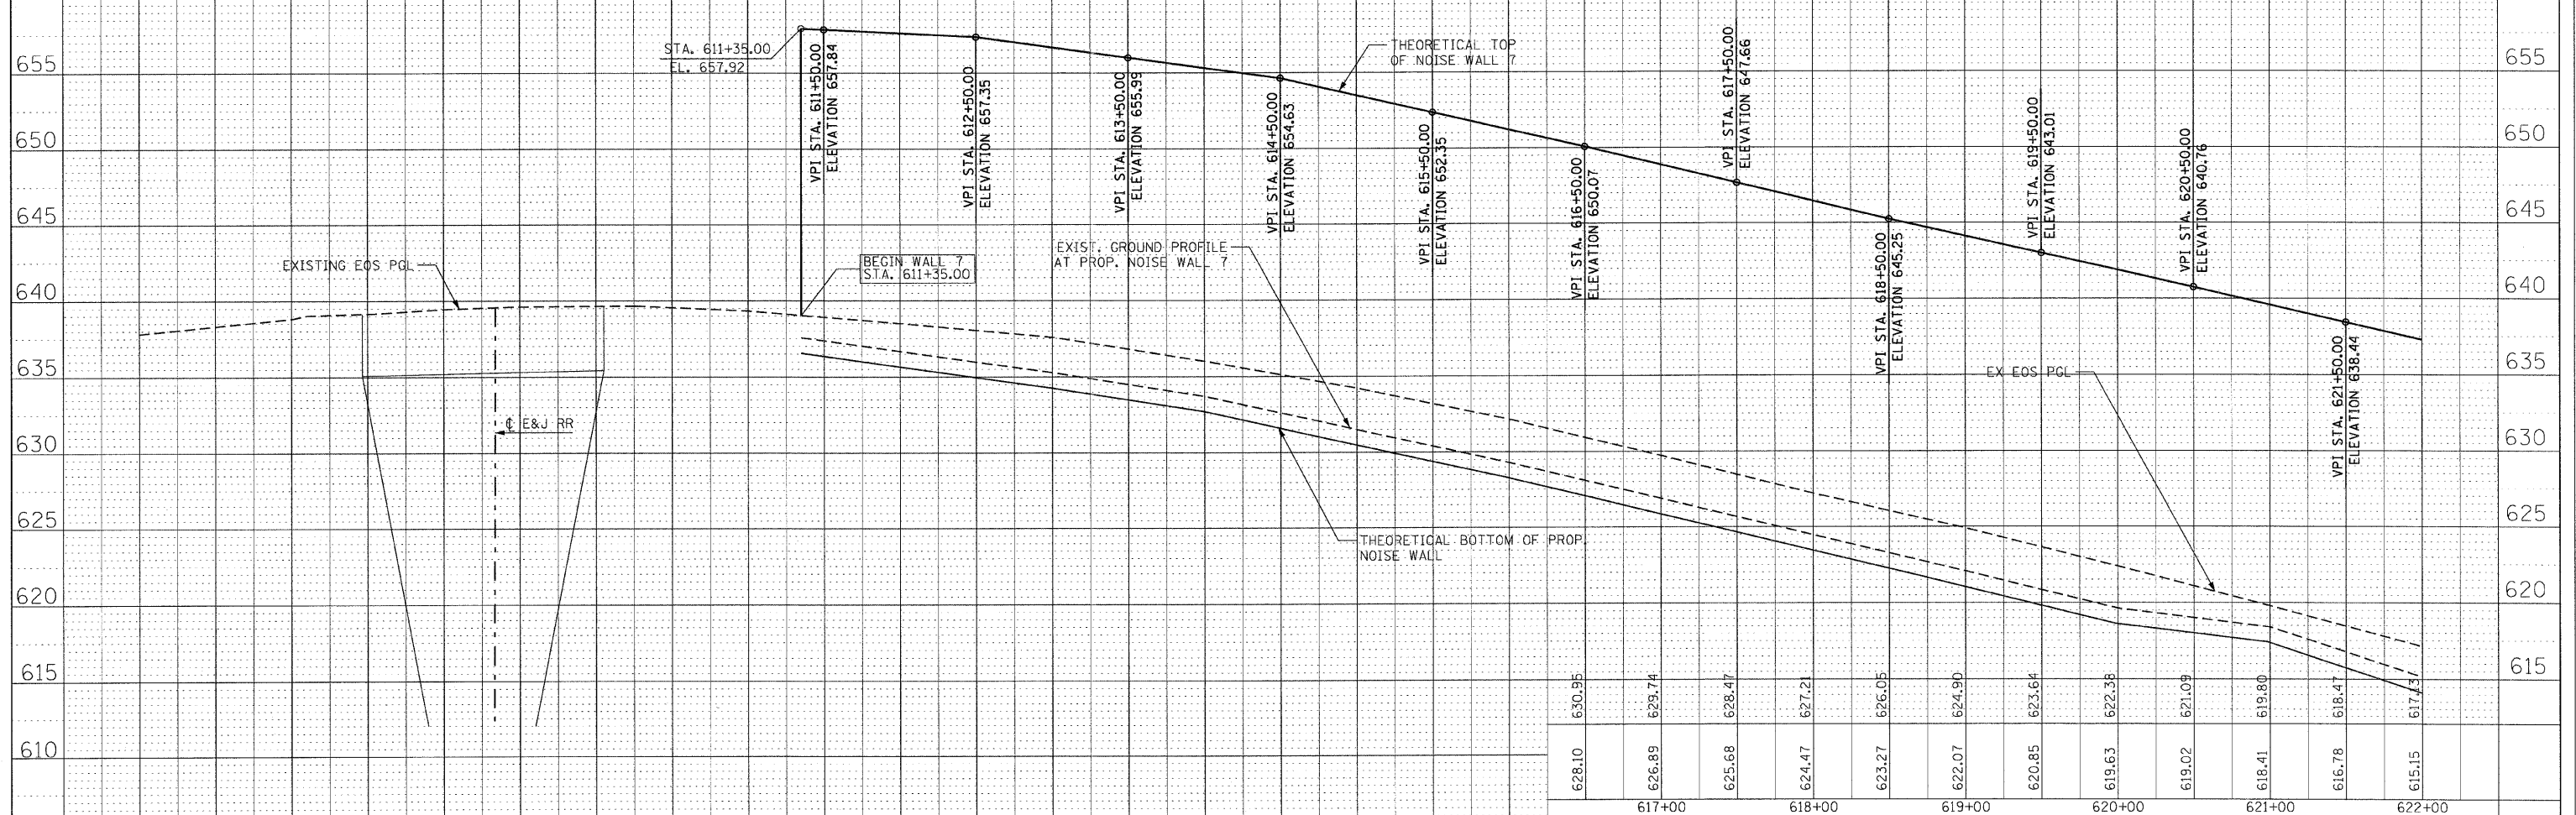

<p>100FT (HORIZ.) 10FT (VERT.)</p> <p>GRAPHIC SCALE IN FEET</p>	<p>REVISIONS</p> <table border="1"> <thead> <tr> <th>NAME</th> <th>DATE</th> </tr> </thead> <tbody> <tr><td> </td><td> </td></tr> <tr><td> </td><td> </td></tr> <tr><td> </td><td> </td></tr> </tbody> </table>	NAME	DATE							<p>ILLINOIS DEPARTMENT OF TRANSPORTATION FAI ROUTE 55 US 30 (PLAINFIELD ROAD) TO WEBER ROAD NOISE ABATEMENT WALL PLAN AND PROFILE STA. 610+25.64 TO STA. 622+00.00</p> <p>SCALE: HORIZ. 1"=50' VERT. 1"=5' DATE: 6-12-09</p> <p>DRAWN BY: IE CHECKED BY: SJV</p>
NAME	DATE									

FINAL