
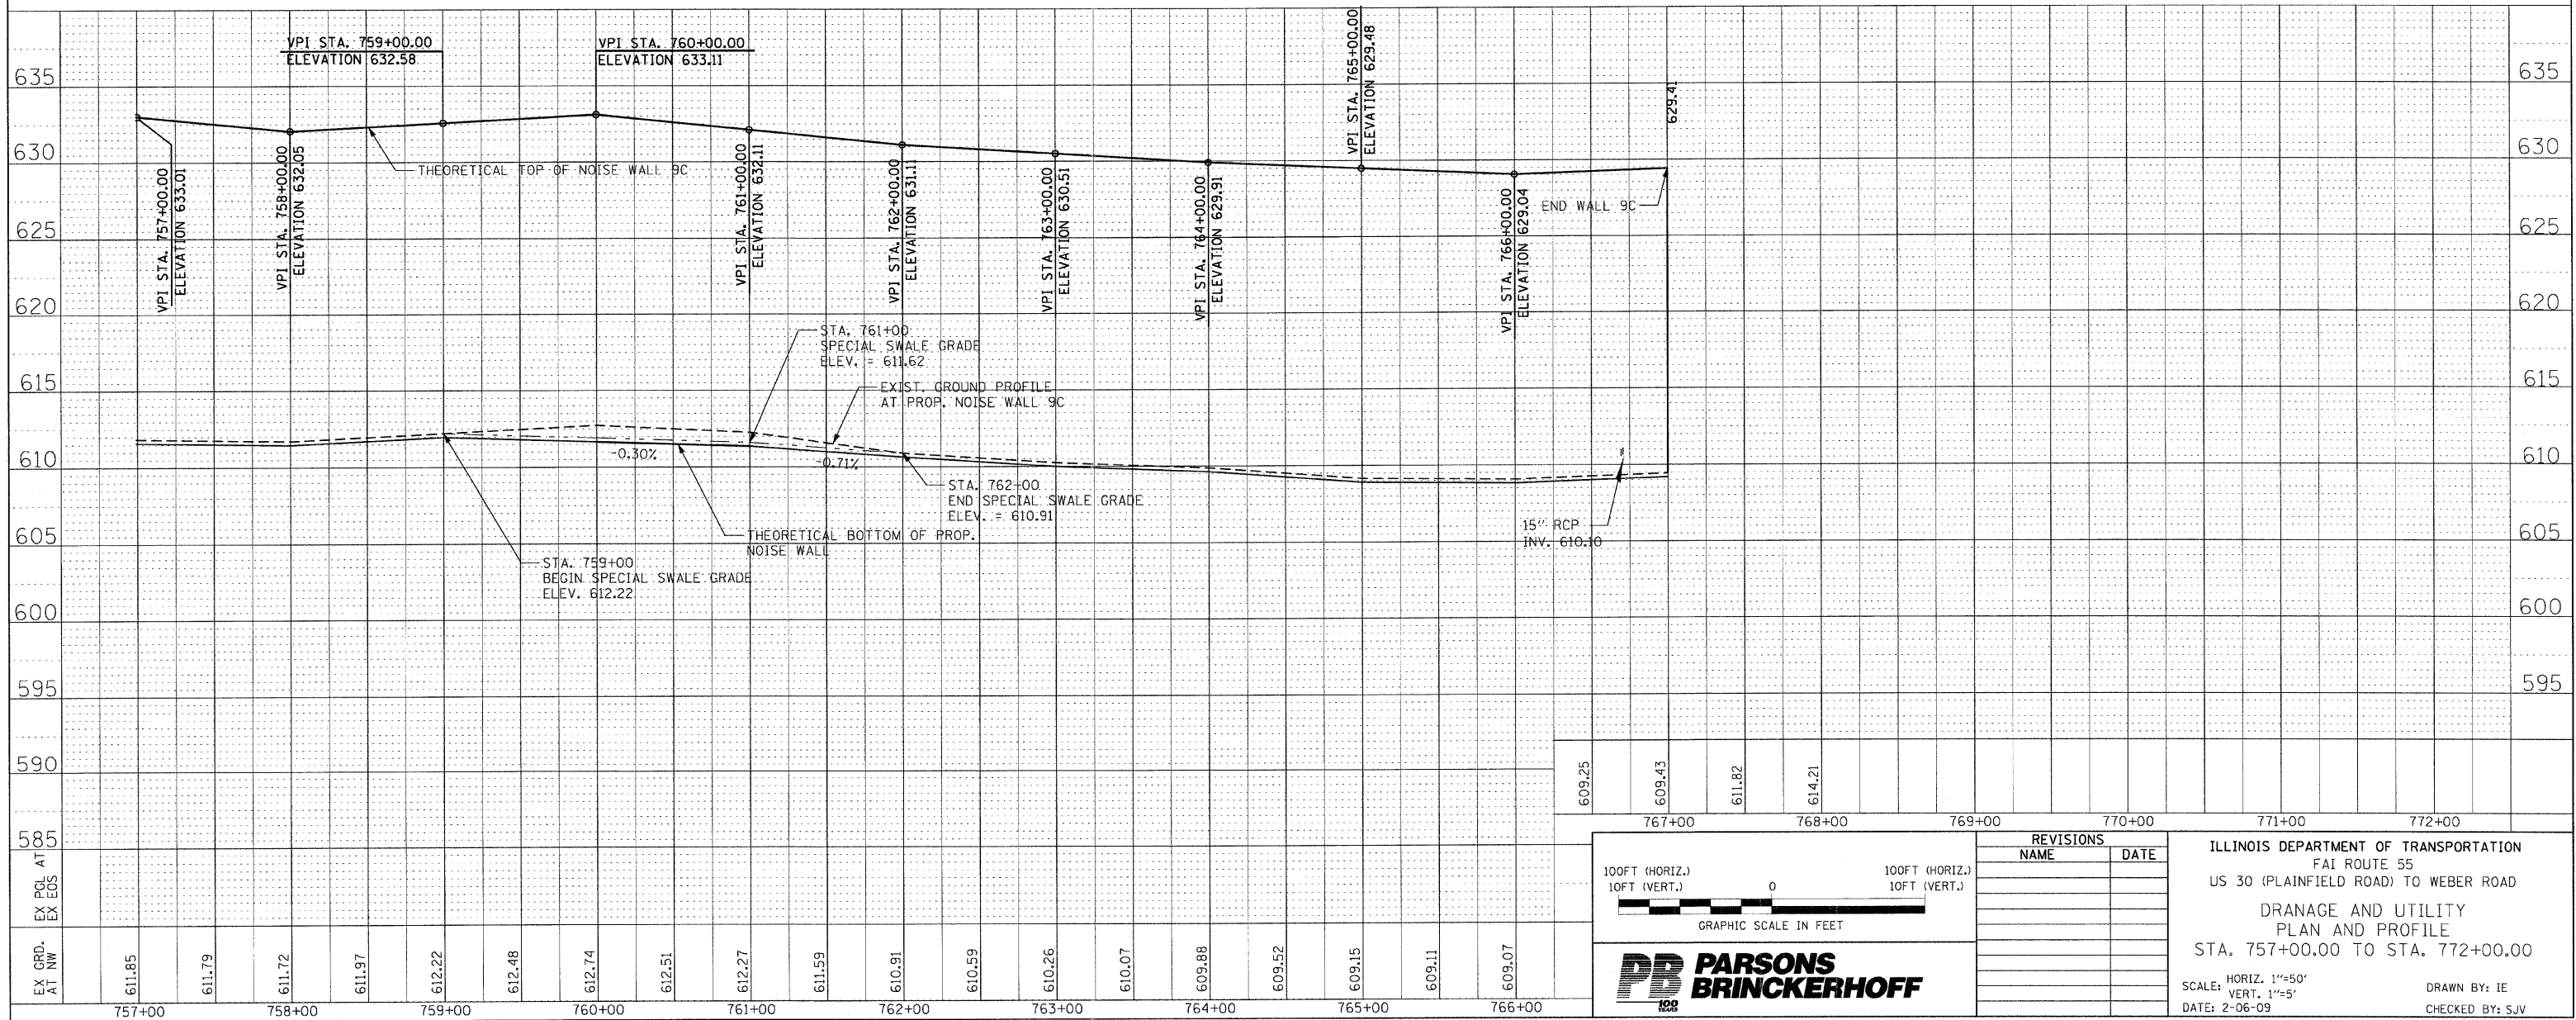


F.A.I. RTE.	SECTION	COUNTY	TOTAL SHEETS	SHEET NO.
55	99 (1&2) I-12	WILL	147	62
STA. 757+00.00		TO STA. 772+00.00		
FED. ROAD DIST. NO.		ILLINOIS FED. AID PROJECT		
DRU 12 OF 12				

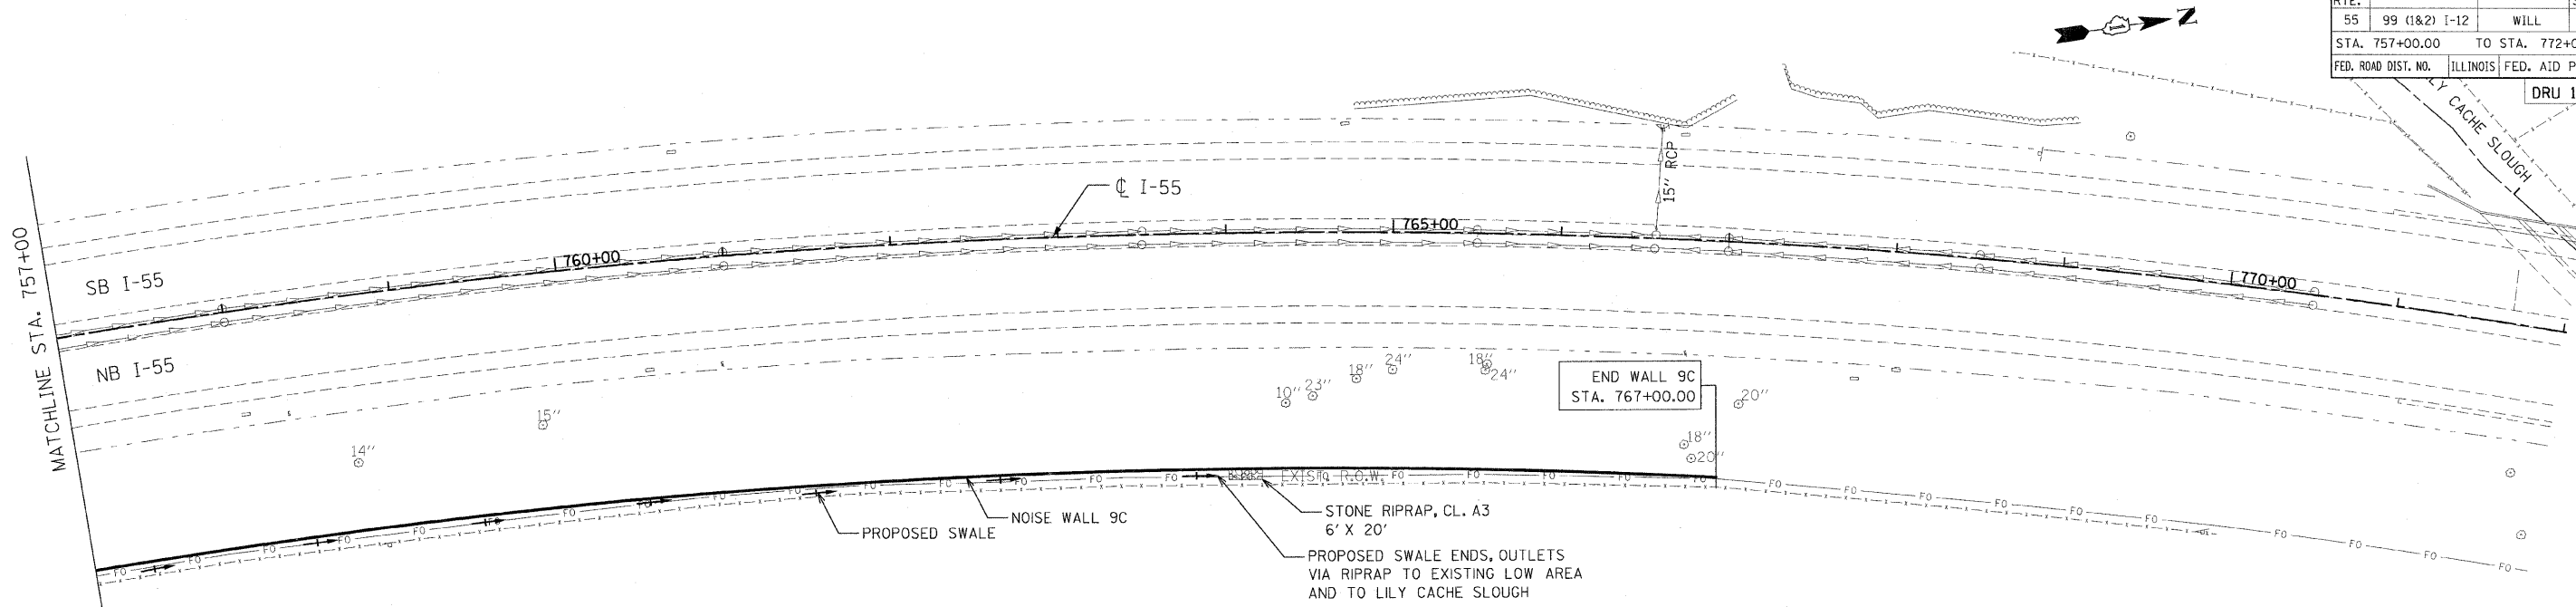

100FT (HORIZ.)
10FT (VERT.)

0

100FT (HORIZ.)
10FT (VERT.)

GRAPHIC SCALE IN FEET

REVISIONS	
NAME	DATE

ILLINOIS DEPARTMENT OF TRANSPORTATION
FAI ROUTE 55
US 30 (PLAINFIELD ROAD) TO WEBER ROAD
DRAINAGE AND UTILITY
PLAN AND PROFILE
STA. 757+00.00 TO STA. 772+00.00

SCALE: HORIZ. 1"=50'
VERT. 1"=5'

DATE: 2-06-09

DRAWN BY: IE
CHECKED BY: SJV