


ROUTE VARIOUS	SECTION 2008-053 BP	COUNTY VARIOUS	TOTAL SHEETS 54	SHEET NUMBER 43
------------------	------------------------	-------------------	-----------------------	-----------------------

CONTRACT NO. 60F04

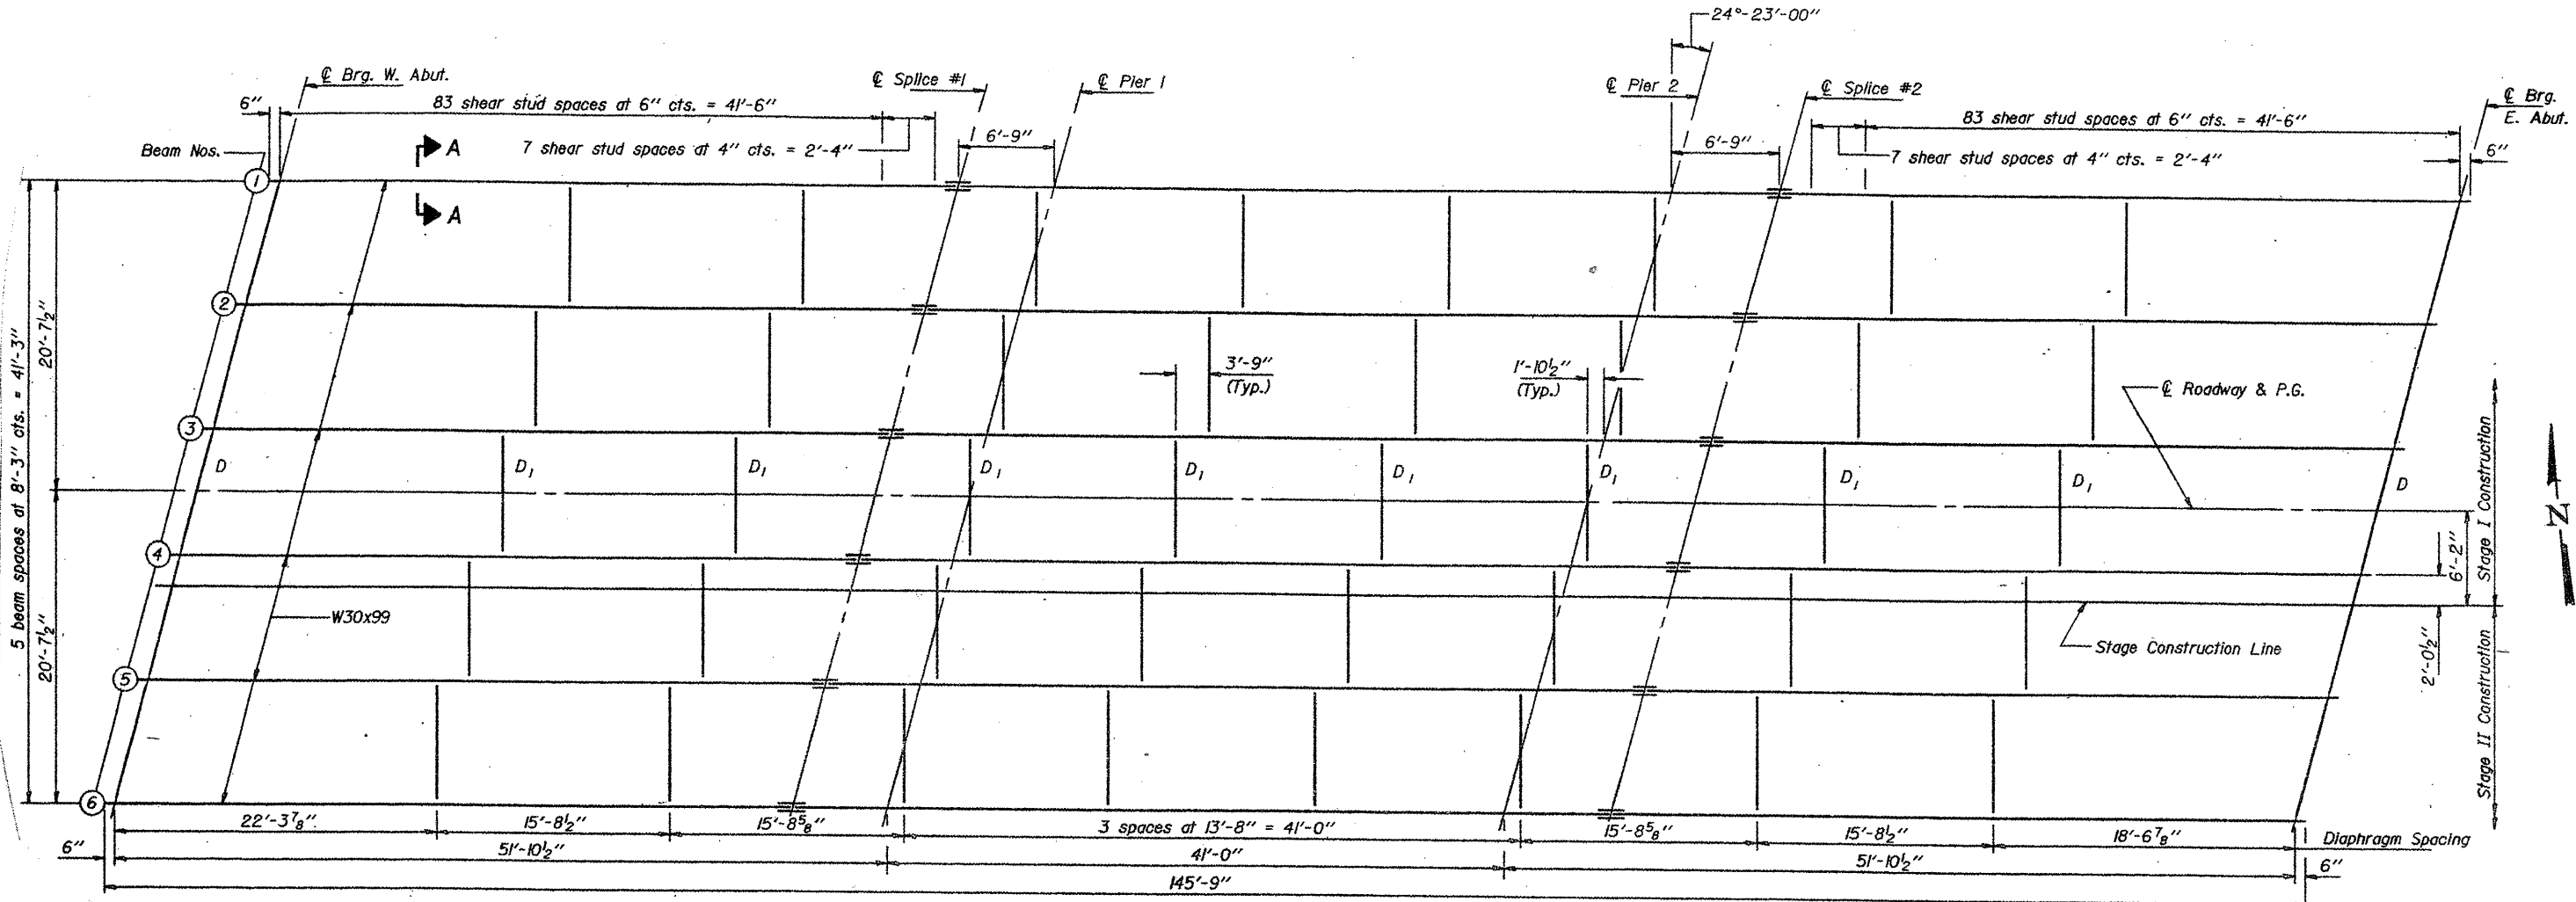

FRAMING PLAN

The wide flange beams and all splice plate material shall be AASHTO M223 (Grade 50) and shall conform to the Supplemental Requirements for Notch Toughness, Zone 2.

LOCATION NO. 9
EXIST. BRIDGE PLANS
IL 19 OVER EJ&E RR
SN 016-0948