


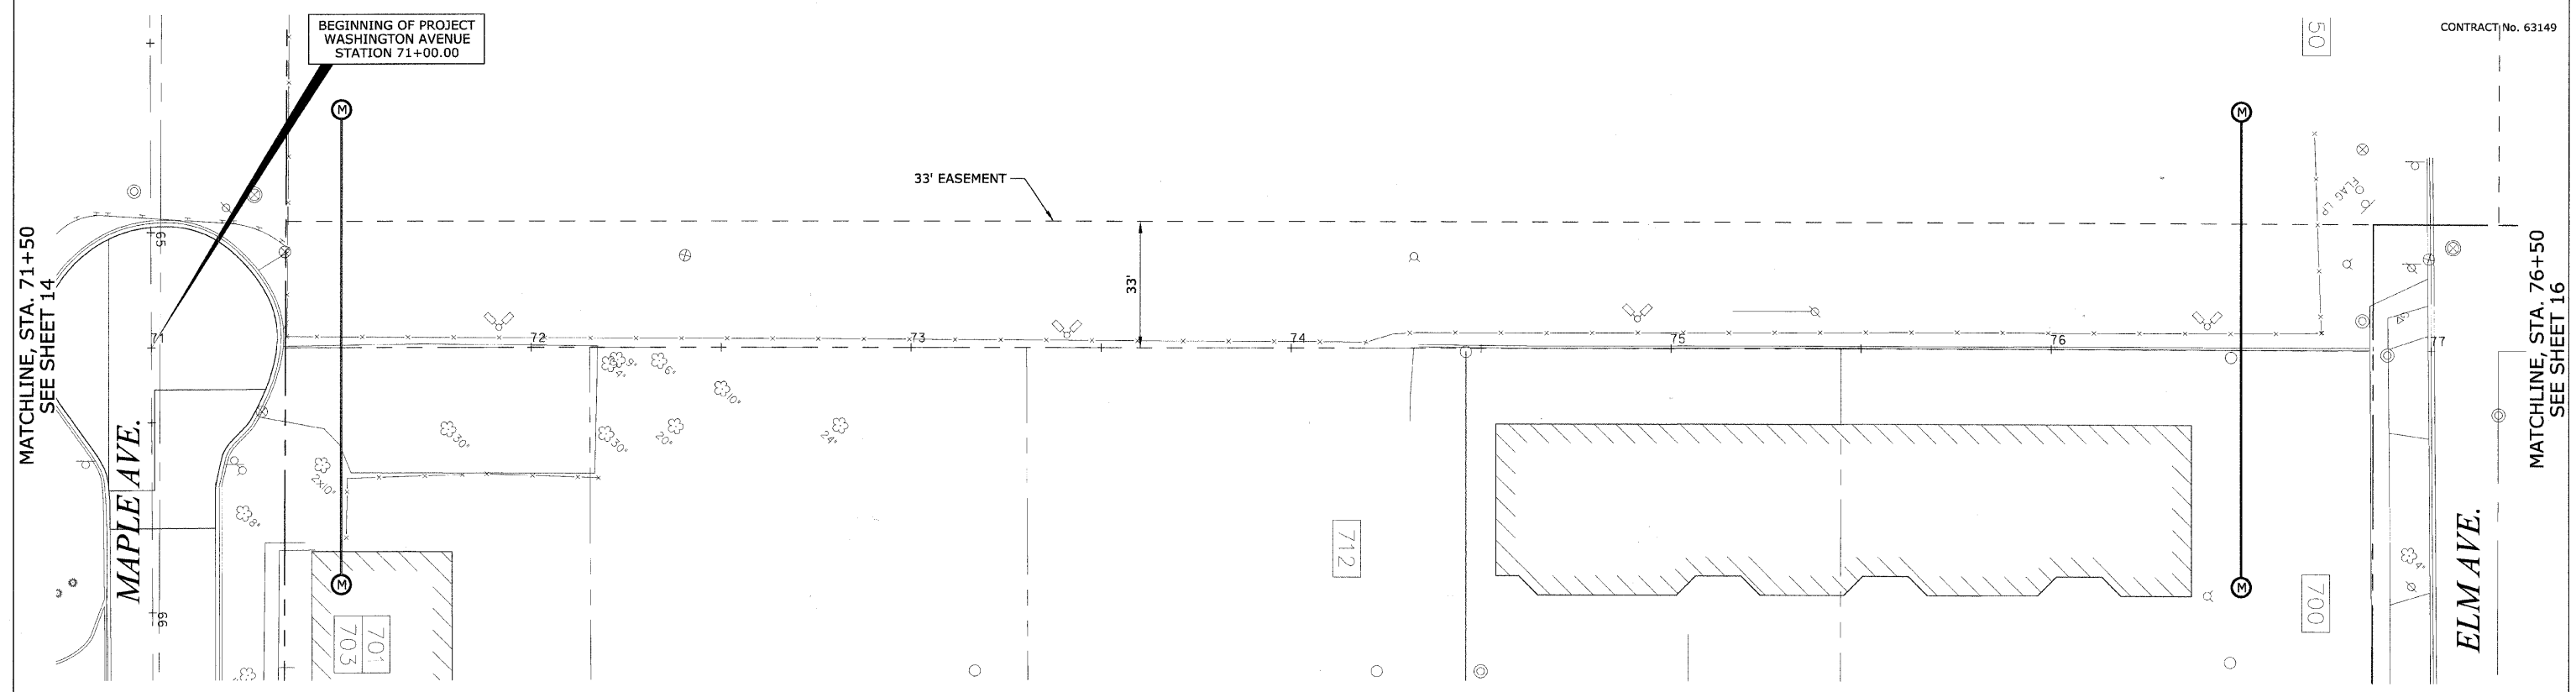

CONTRACT No. 63149



PLAN	DATE
NO.	
BY	
CHECKED	
DATE	
PROJECT	
NO.	
BY	
CHECKED	
DATE	
PROJECT	
NO.	

PROFILE	DATE
NO.	
BY	
CHECKED	
DATE	
PROJECT	
NO.	
BY	
CHECKED	
DATE	
PROJECT	
NO.	

REMOVAL LEGEND

	HOT-MIX ASPHALT SURFACE REMOVAL - BUTT JOINT
	PAVEMENT REMOVAL AND EXCAVATION
	SIDEWALK REMOVAL AND EXCAVATION
	CURB REMOVAL AND EXCAVATION
	HOT MIX ASPHALT DRIVEWAY REMOVAL AND EXCAVATION
	P.C.C. DRIVEWAY REMOVAL AND EXCAVATION
	EARTH EXCAVATION
	TREE REMOVAL

EROSION CONTROL LEGEND

	INLET FILTER
	TREE TRUNK PROTECTION

NOTE:
 1. NO SCHEDULED REMOVAL WORK FOR THIS SECTION OF BLUFF AVENUE IMPROVEMENT PROJECT; THIS SHEET IS INCLUDED FOR CONTINUITY ONLY.

REVISIONS	
NAME	DATE

ILLINOIS DEPARTMENT OF TRANSPORTATION
**BLUFF AVENUE IMPROVEMENTS
 STAGE 2**

REMOVAL AND EROSION CONTROL PLAN

SCALE: 1" = 20' H (Full Size)
 1/4" = 44' H (Tabloid)

DATE 02/27/2009

DRAWN BY H&A
 CHECKED BY PFH