



**CHRISTOPHER B. BURKE** ENGINEERING LTD.  
 318 ALANA DRIVE  
 New Lenox, Illinois 60451 (815) 463-9050

**FEDERAL AID DESIGN ENGINEER: MELCHOR MANGOBA**  
 201 W. CENTER COURT  
 SCHAMBURG, ILLINOIS 60196-1096  
 (847) 705-4408

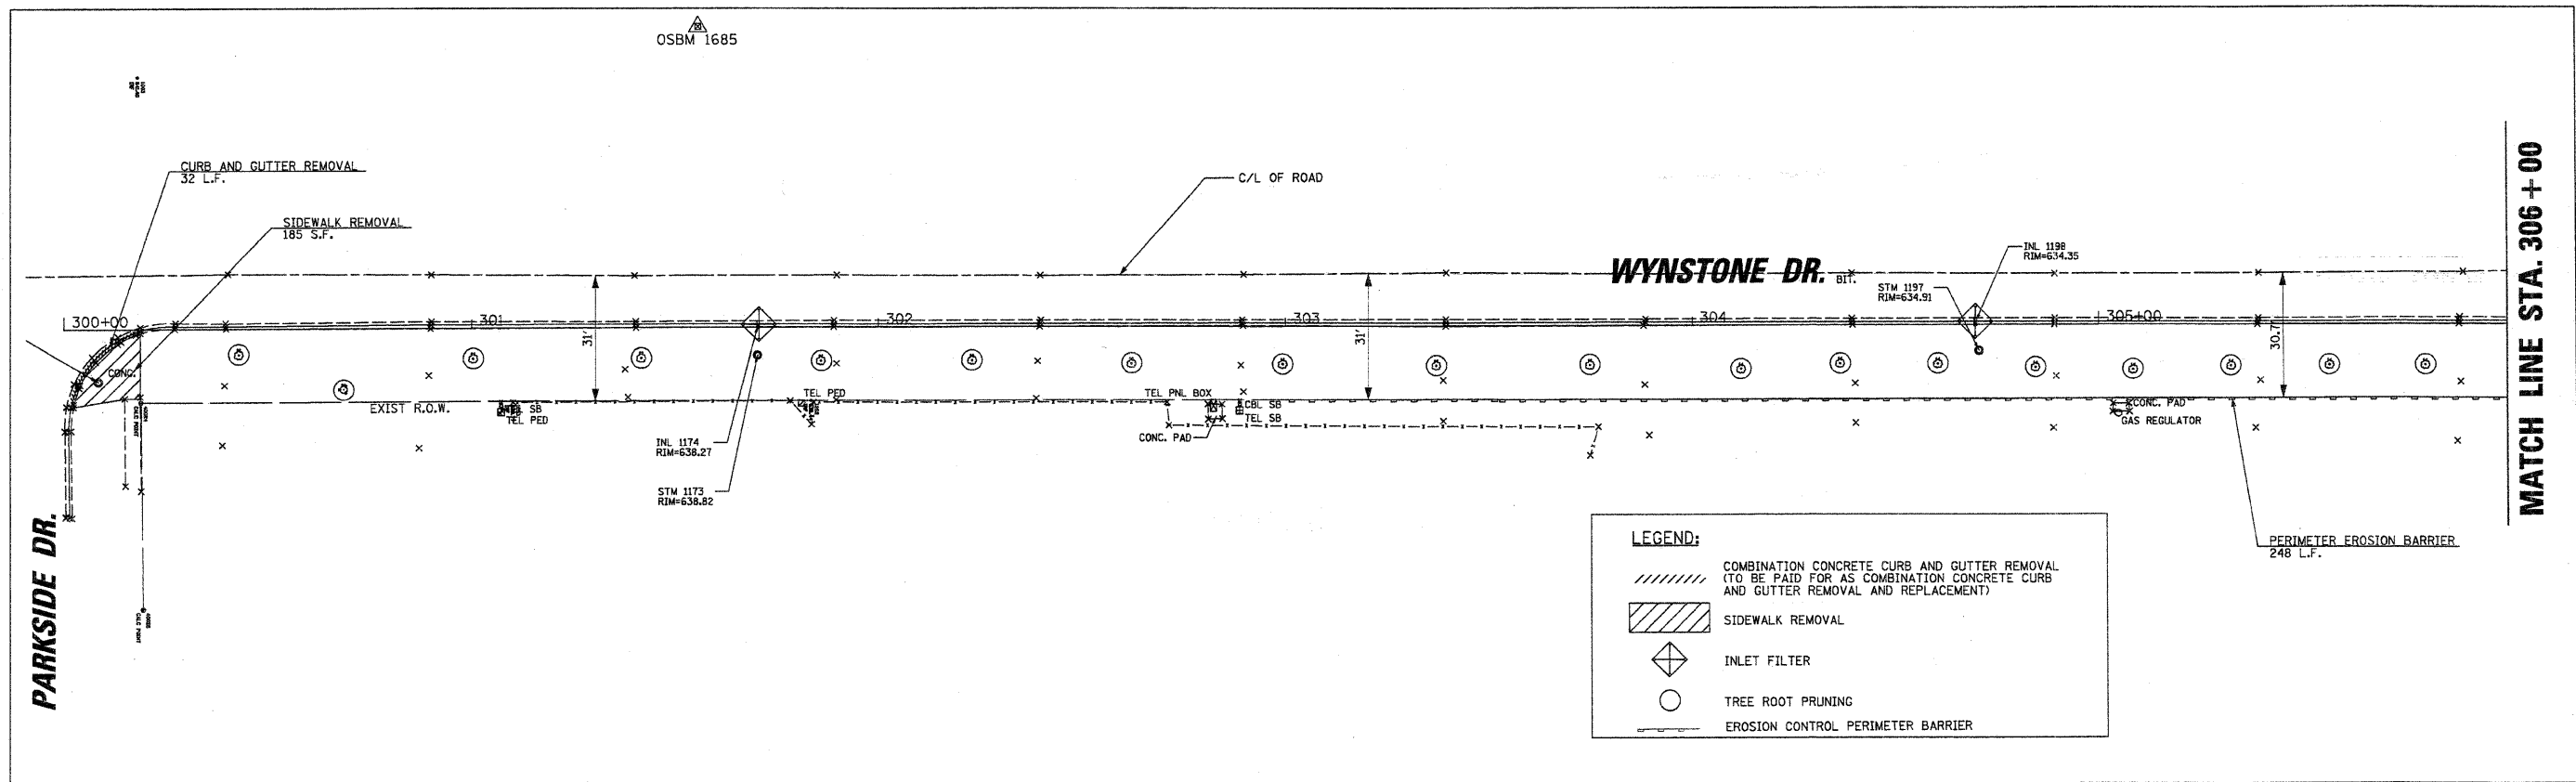

**LEGEND:**

- COMBINATION CONCRETE CURB AND GUTTER REMOVAL (TO BE PAID FOR AS COMBINATION CONCRETE CURB AND GUTTER REMOVAL AND REPLACEMENT)
- SIDEWALK REMOVAL
- INLET FILTER
- TREE ROOT PRUNING
- EROSION CONTROL PERIMETER BARRIER

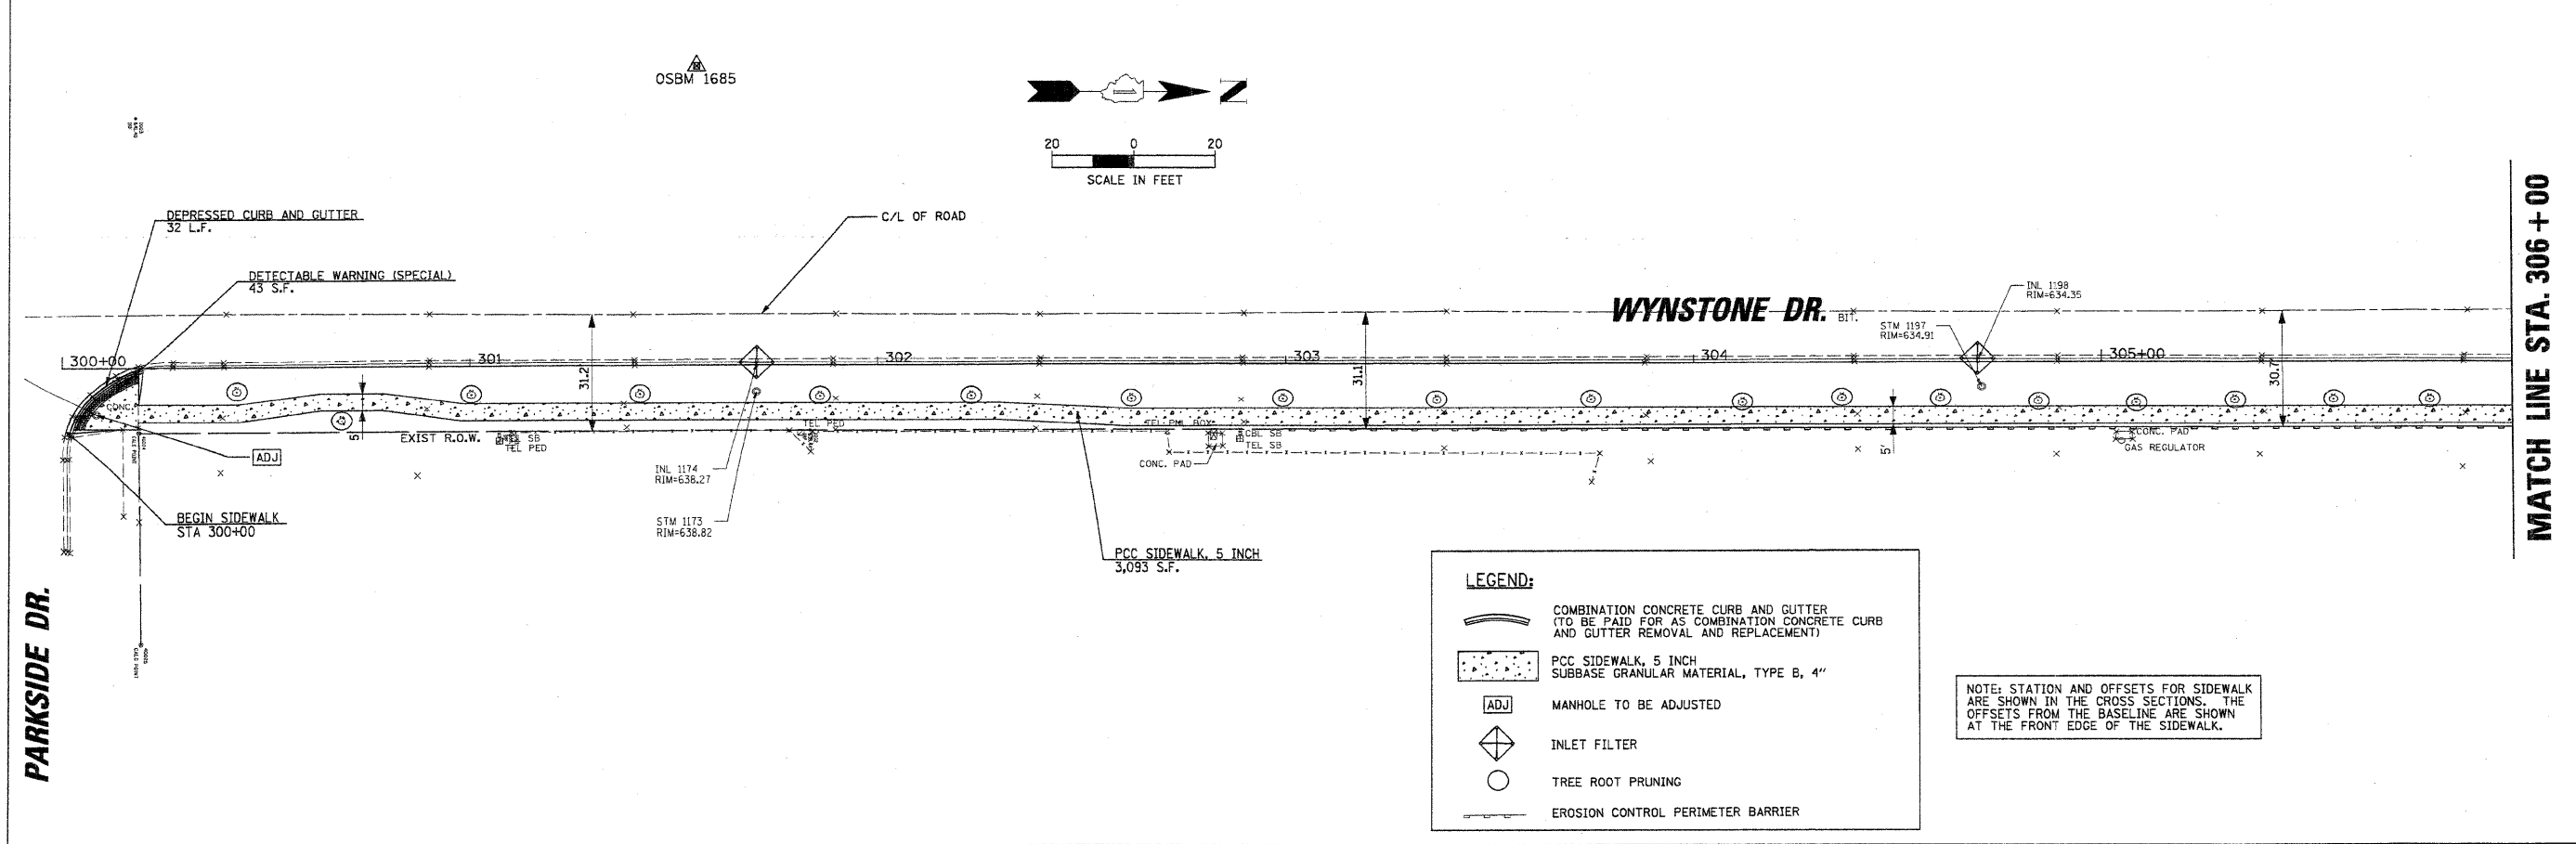

**LEGEND:**

- COMBINATION CONCRETE CURB AND GUTTER (TO BE PAID FOR AS COMBINATION CONCRETE CURB AND GUTTER REMOVAL AND REPLACEMENT)
- PCC SIDEWALK, 5 INCH SUBBASE GRANULAR MATERIAL, TYPE B, 4"
- MANHOLE TO BE ADJUSTED
- INLET FILTER
- TREE ROOT PRUNING
- EROSION CONTROL PERIMETER BARRIER

NOTE: STATION AND OFFSETS FOR SIDEWALK ARE SHOWN IN THE CROSS SECTIONS. THE OFFSETS FROM THE BASELINE ARE SHOWN AT THE FRONT EDGE OF THE SIDEWALK.

FILE NAME =	USER NAME = JDRALLE	DESIGNED CAA	REVISED 5/15/09
N:\Shorewood\072001\072001\2008\CB8-05\Civi\NPL-4_CB8-05.dgn		DRAWN CAA	REVISED -
	PLOT SCALE = 20'	CHECKED KAC	REVISED -
	PLOT DATE = 6/4/2009	DATE 5/15/09	REVISED -

STATE OF ILLINOIS  
 DEPARTMENT OF TRANSPORTATION

<b>REMOVAL PLAN AND PROPOSED IMPROVEMENTS</b>	
<b>WYNSTONE DRIVE (PARKSIDE DRIVE TO JEFFERSON STREET)</b>	
SCALE: 20	STA. 300+00 TO STA. 306+00

F.A. RTE.	SECTION	COUNTY	TOTAL SHEETS	SHEET NO.
	08-00024-00-SW	WILL	37	13
CONTRACT NO. 63200			ILLINOIS FED. AID PROJECT	