


# R.O.W., EROSION CONTROL, & SEEDING DETAILS

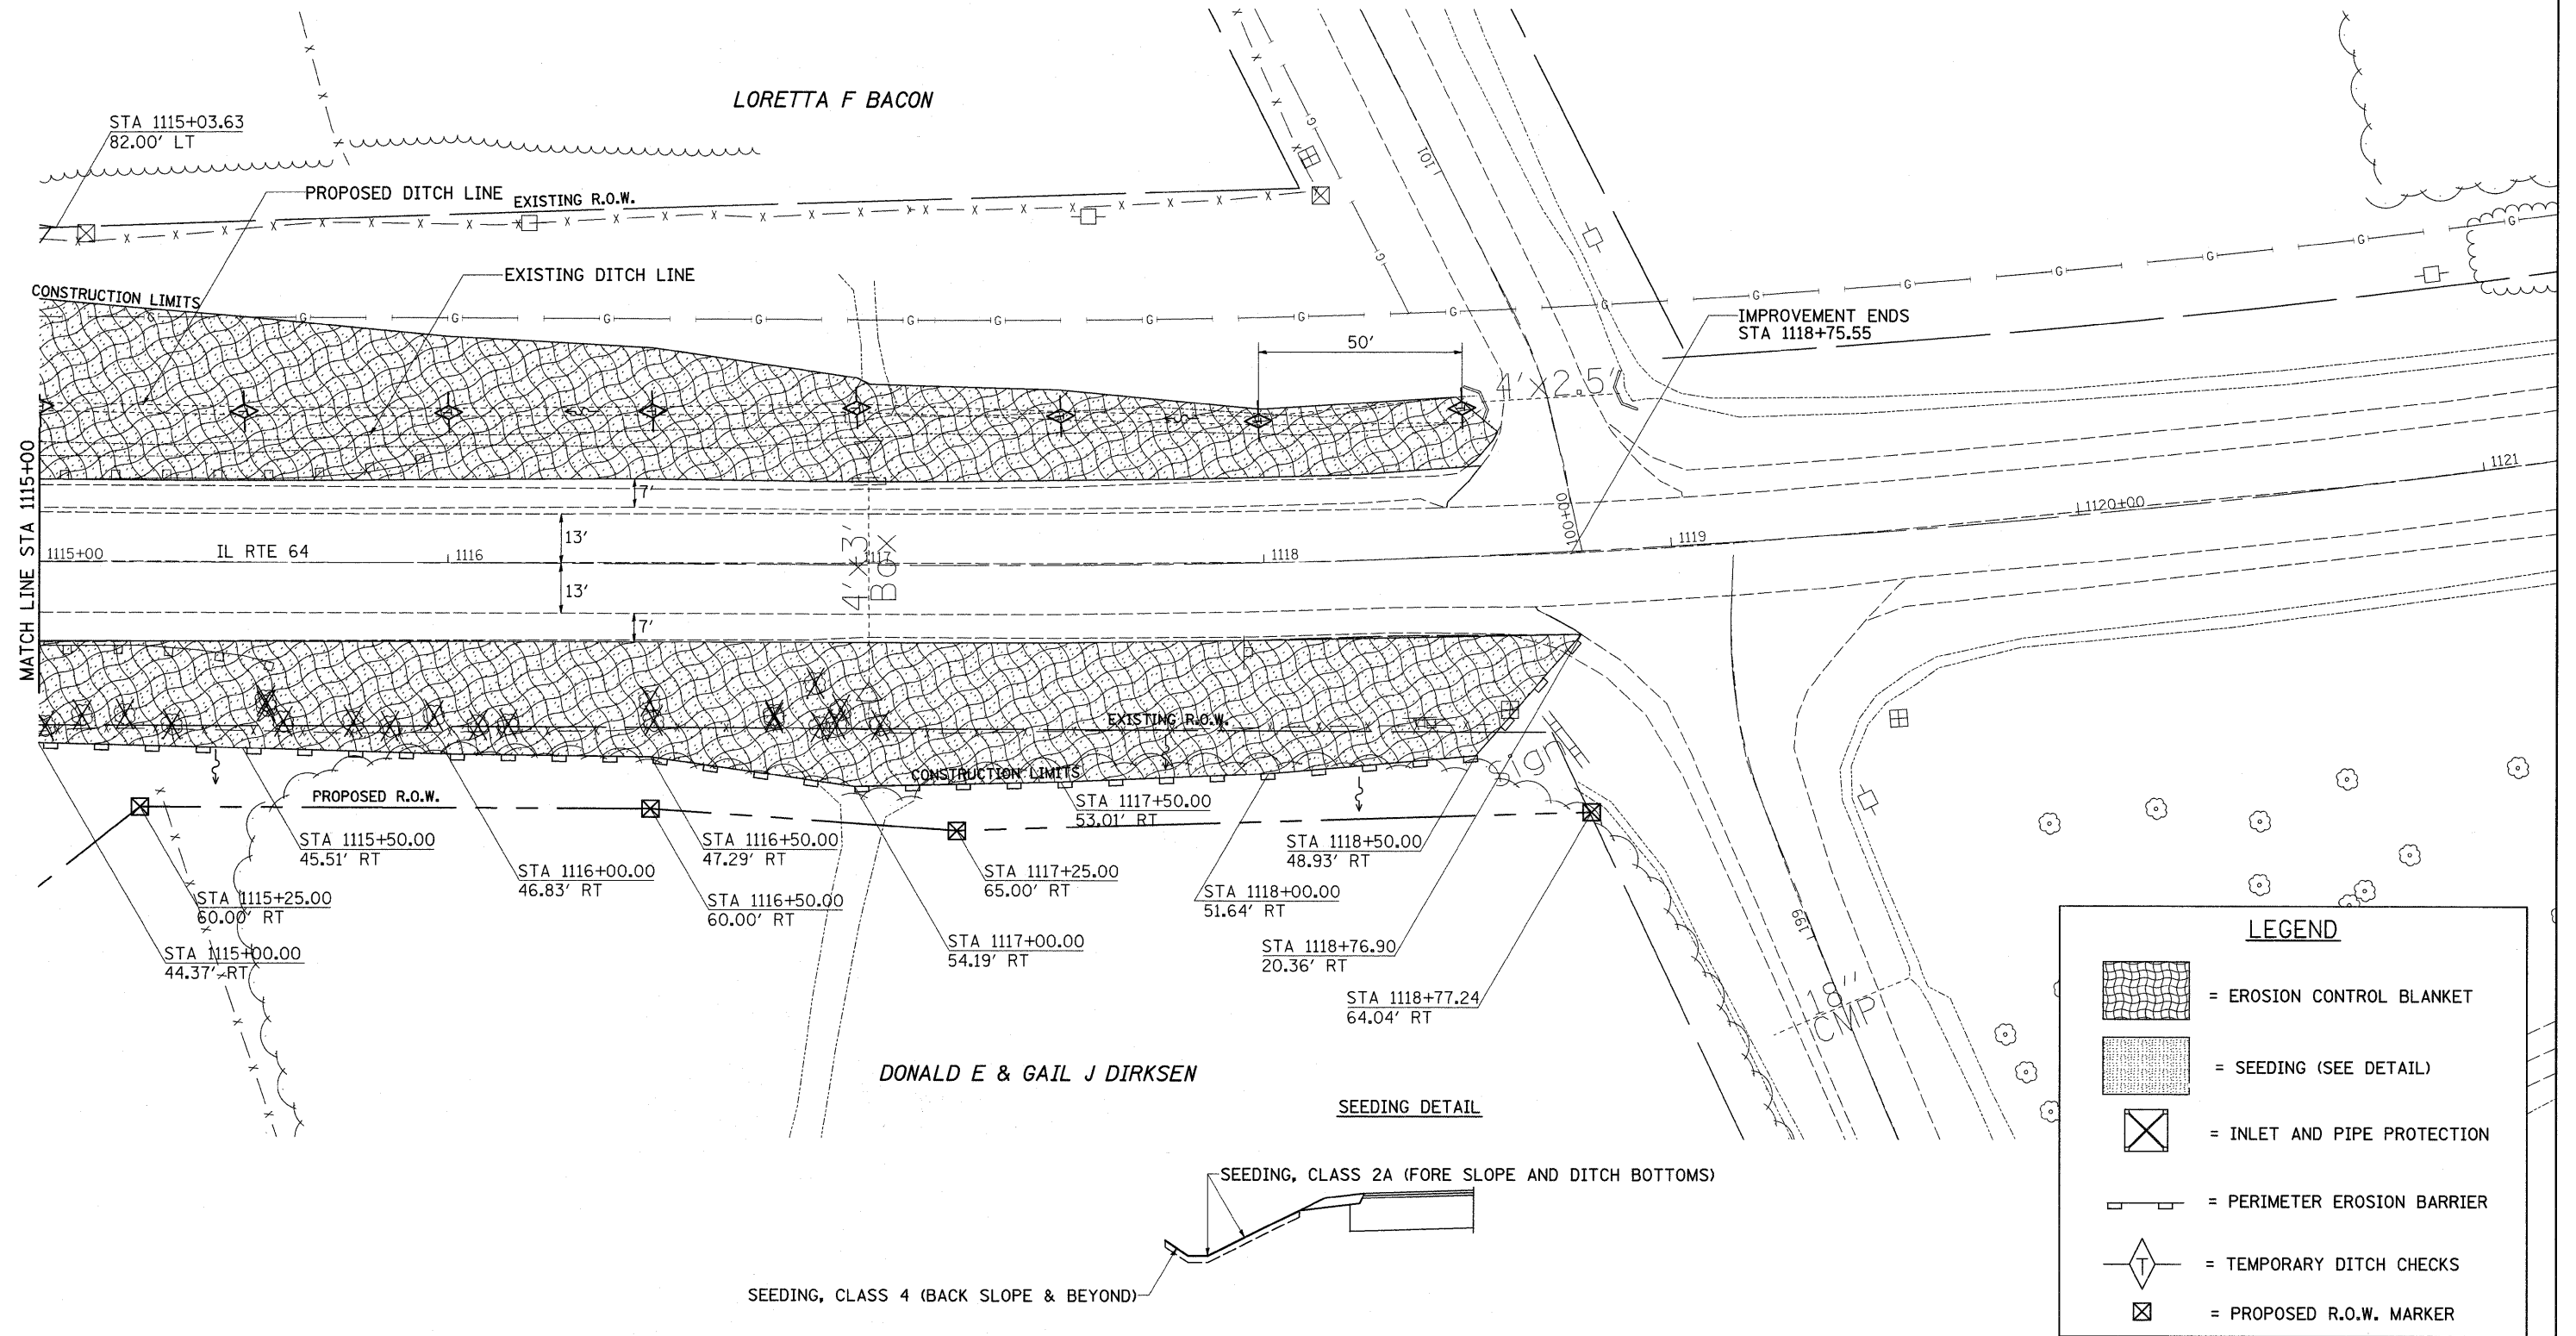

FILE NAME =	USER NAME = goff.jl	DESIGNED -	REVISED -	<b>STATE OF ILLINOIS DEPARTMENT OF TRANSPORTATION</b>	<b>R.O.W., EROSION CONTROL, &amp; SEEDING DETAILS</b>	F.A.P. RTE.	SECTION	COUNTY	TOTAL SHEETS	SHEET NO.
ca\pwwork\pwwork\goff.jl\dms41990\d88708row.dgn	DRAWN -	REVISED -	17			110T-4	OGLE	40	23	
PLOT SCALE = 20.0000' / IN.	CHECKED -	REVISED -	CONTRACT NO. 64E32							
PLOT DATE = Tue Apr 14 14:53:15 2009	DATE -	REVISED -	ILLINOIS FED. AID PROJECT							
					SCALE:	SHEET NO. 2 OF 2 SHEETS		STA. 1115+00 TO STA. 1118+75.55		