



SECTION 18, T15N, R5W, 3rd PM

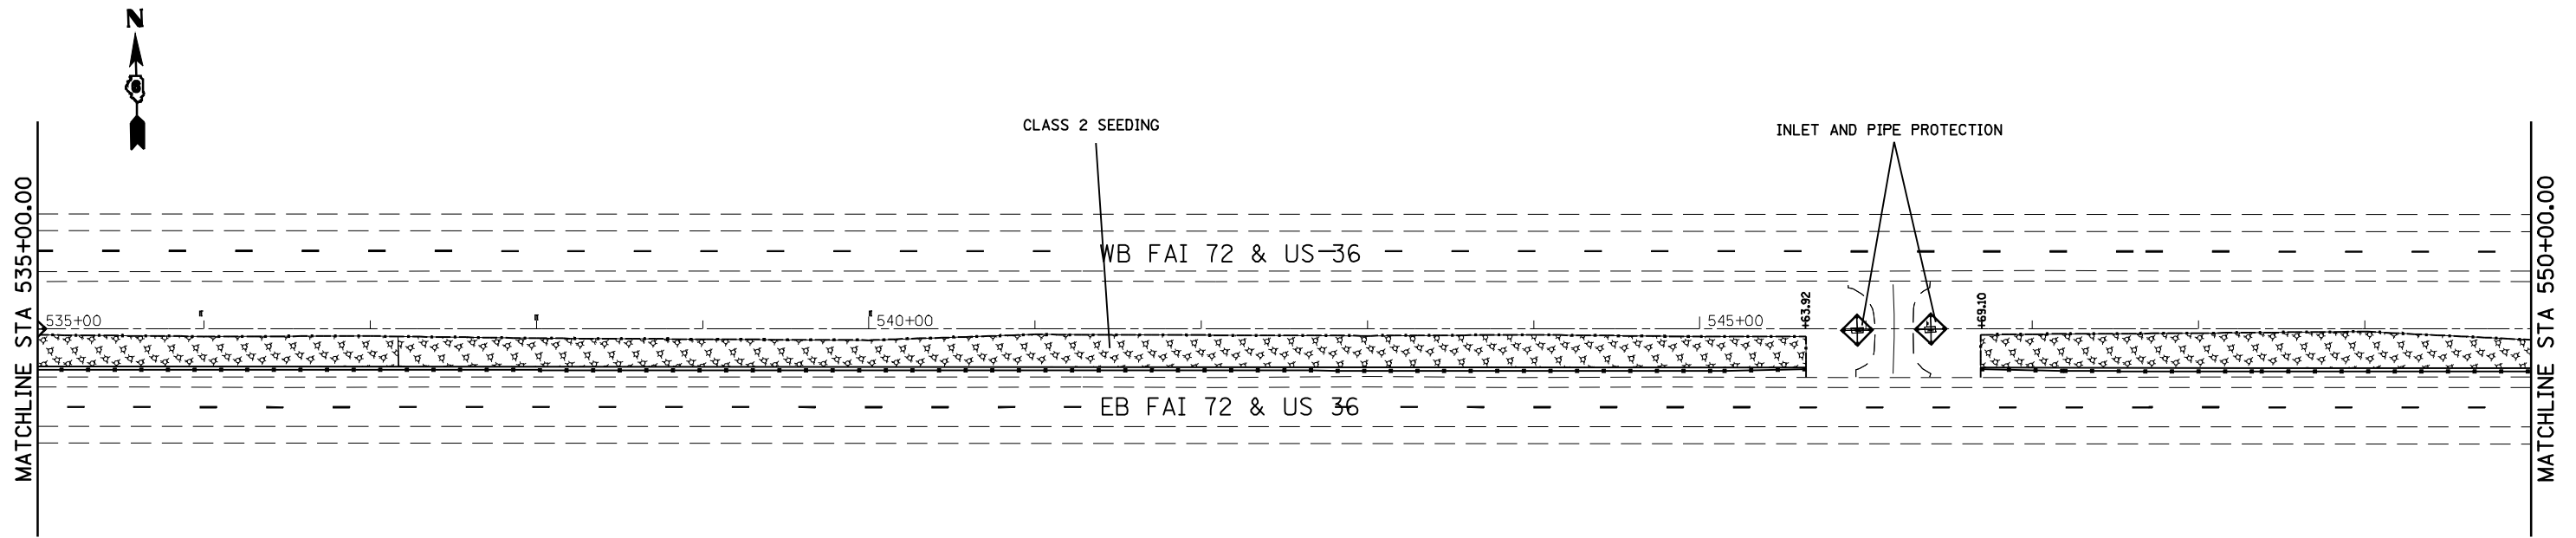

SECTION 18, T15N, R5W, 3rd PM

SECTION 17, T15N, R5W, 3rd PM

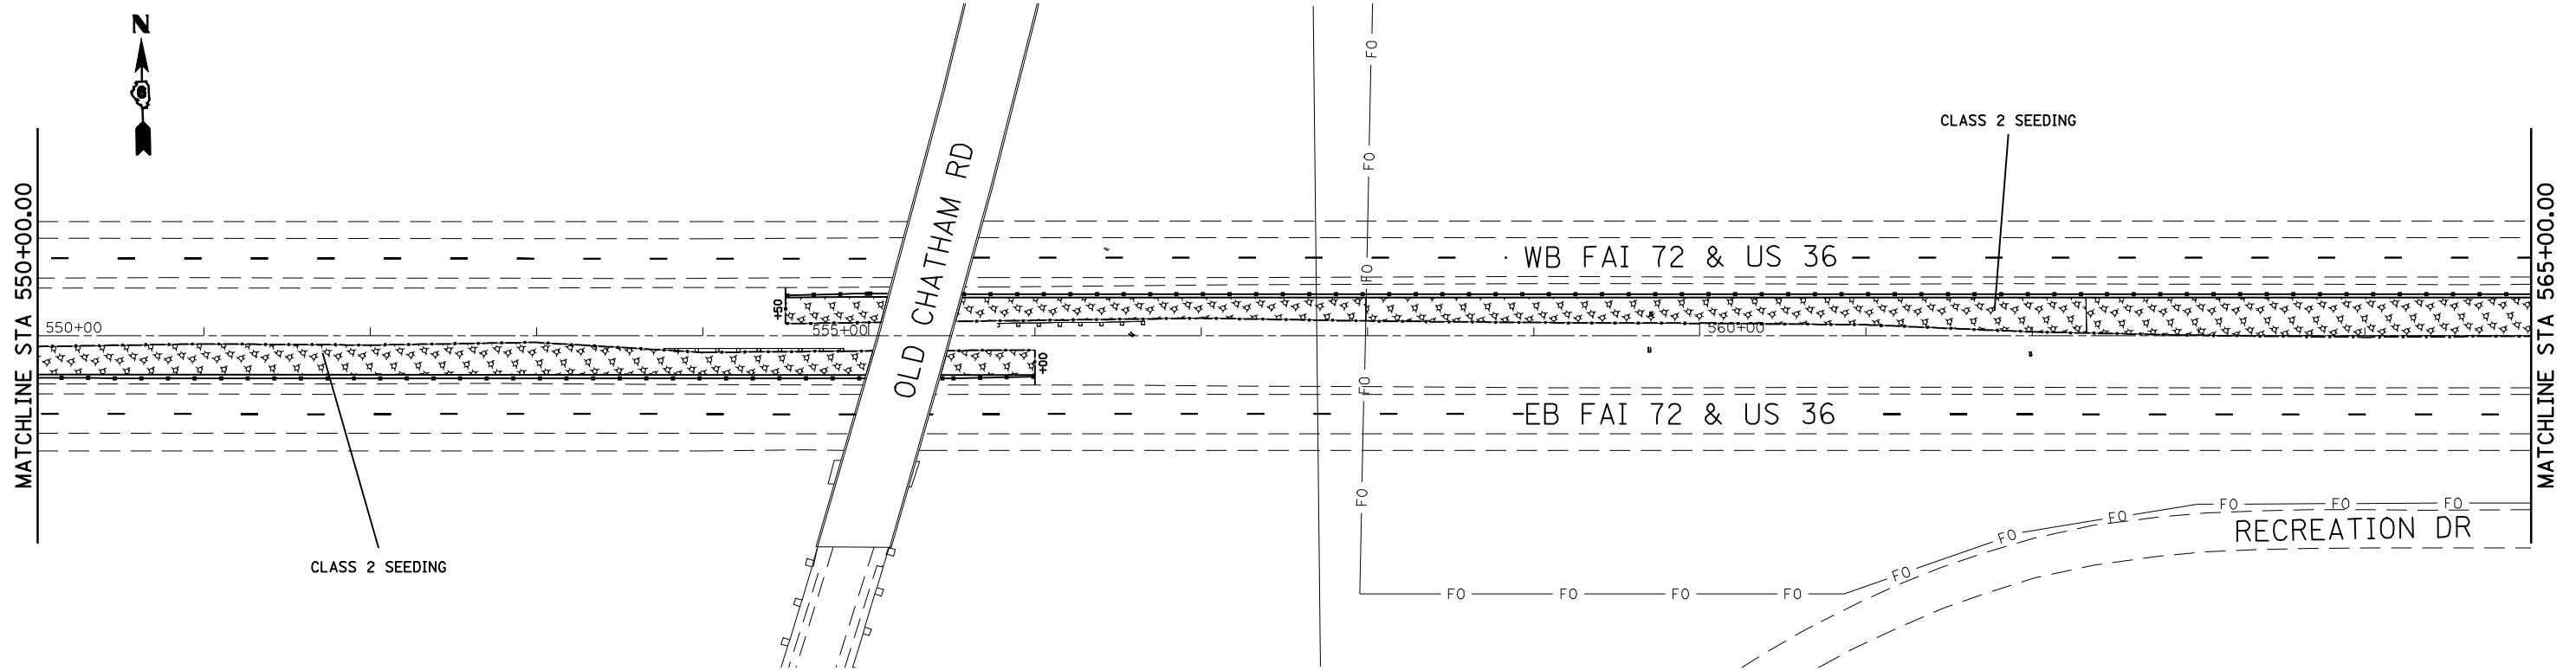

FILE NAME =	USER NAME = laughlinr1	DESIGNED - BKL	REVISED -
er\pwwork\PWIDOT\LAUGHLINRL\0128581\0672C77-sh.t-eros.dgn		DRAWN - BKL	REVISED -
	PLOT SCALE = 100.0000' / IN.	CHECKED - JPM	REVISED -
	PLOT DATE = May-07-2009 08:14:53AM	DATE - 04/10/09	REVISED -

STATE OF ILLINOIS  
DEPARTMENT OF TRANSPORTATION

EROSION CONTROL AND SEEDING

SCALE: 1" = 50' SHEET NO. OF SHEETS STA. TO STA.

F.A.I. RTE.	SECTION	COUNTY	TOTAL SHEETS	SHEET NO.
72	*	SANGAMON	100	21
ILLINOIS FED. AID PROJECT			CONTRACT NO. 72C77	