
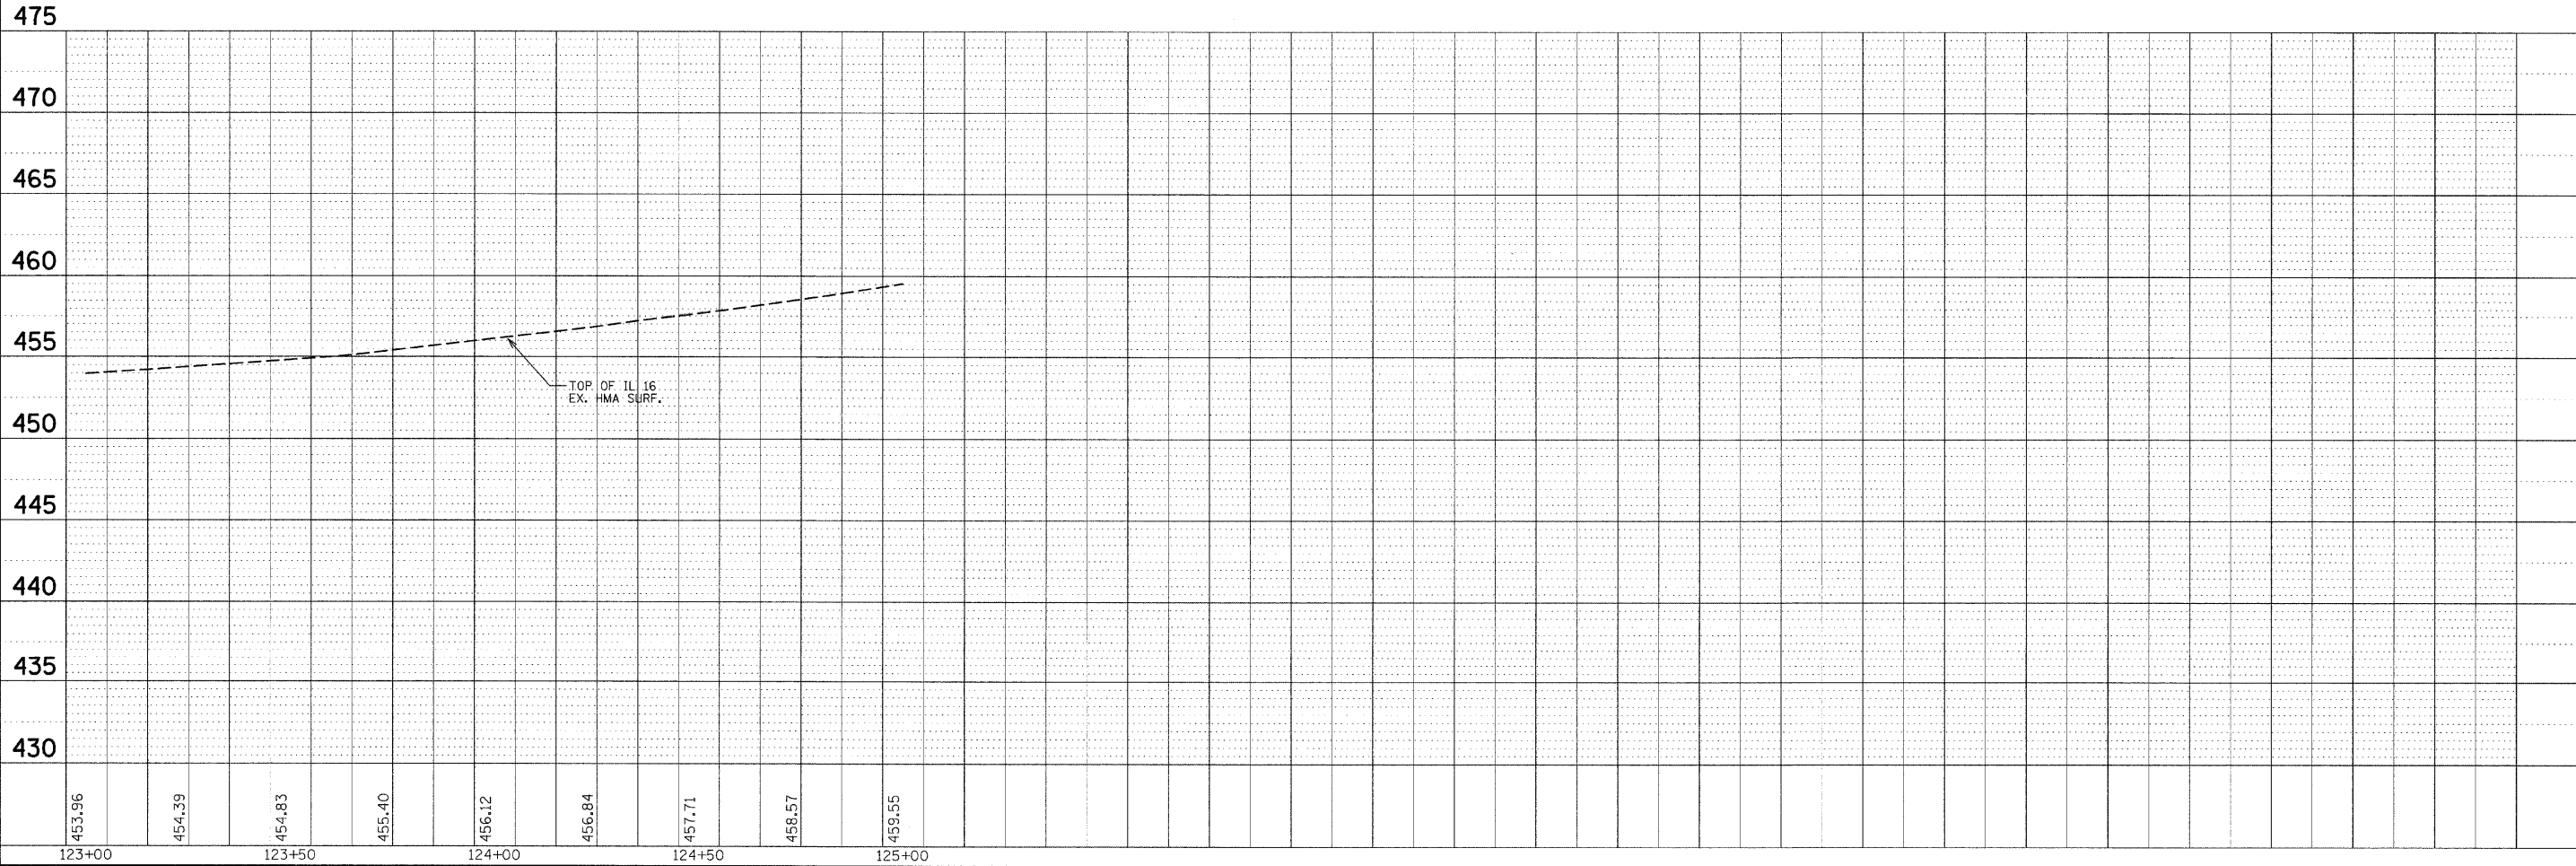


|          |  |
|----------|--|
| DATE     |  |
| BY       |  |
| REVIEWED |  |
| PLANNED  |  |
| NO. 1000 |  |
| NO.      |  |

|          |  |
|----------|--|
| DATE     |  |
| BY       |  |
| REVIEWED |  |
| PLANNED  |  |
| NO. 1000 |  |
| NO.      |  |

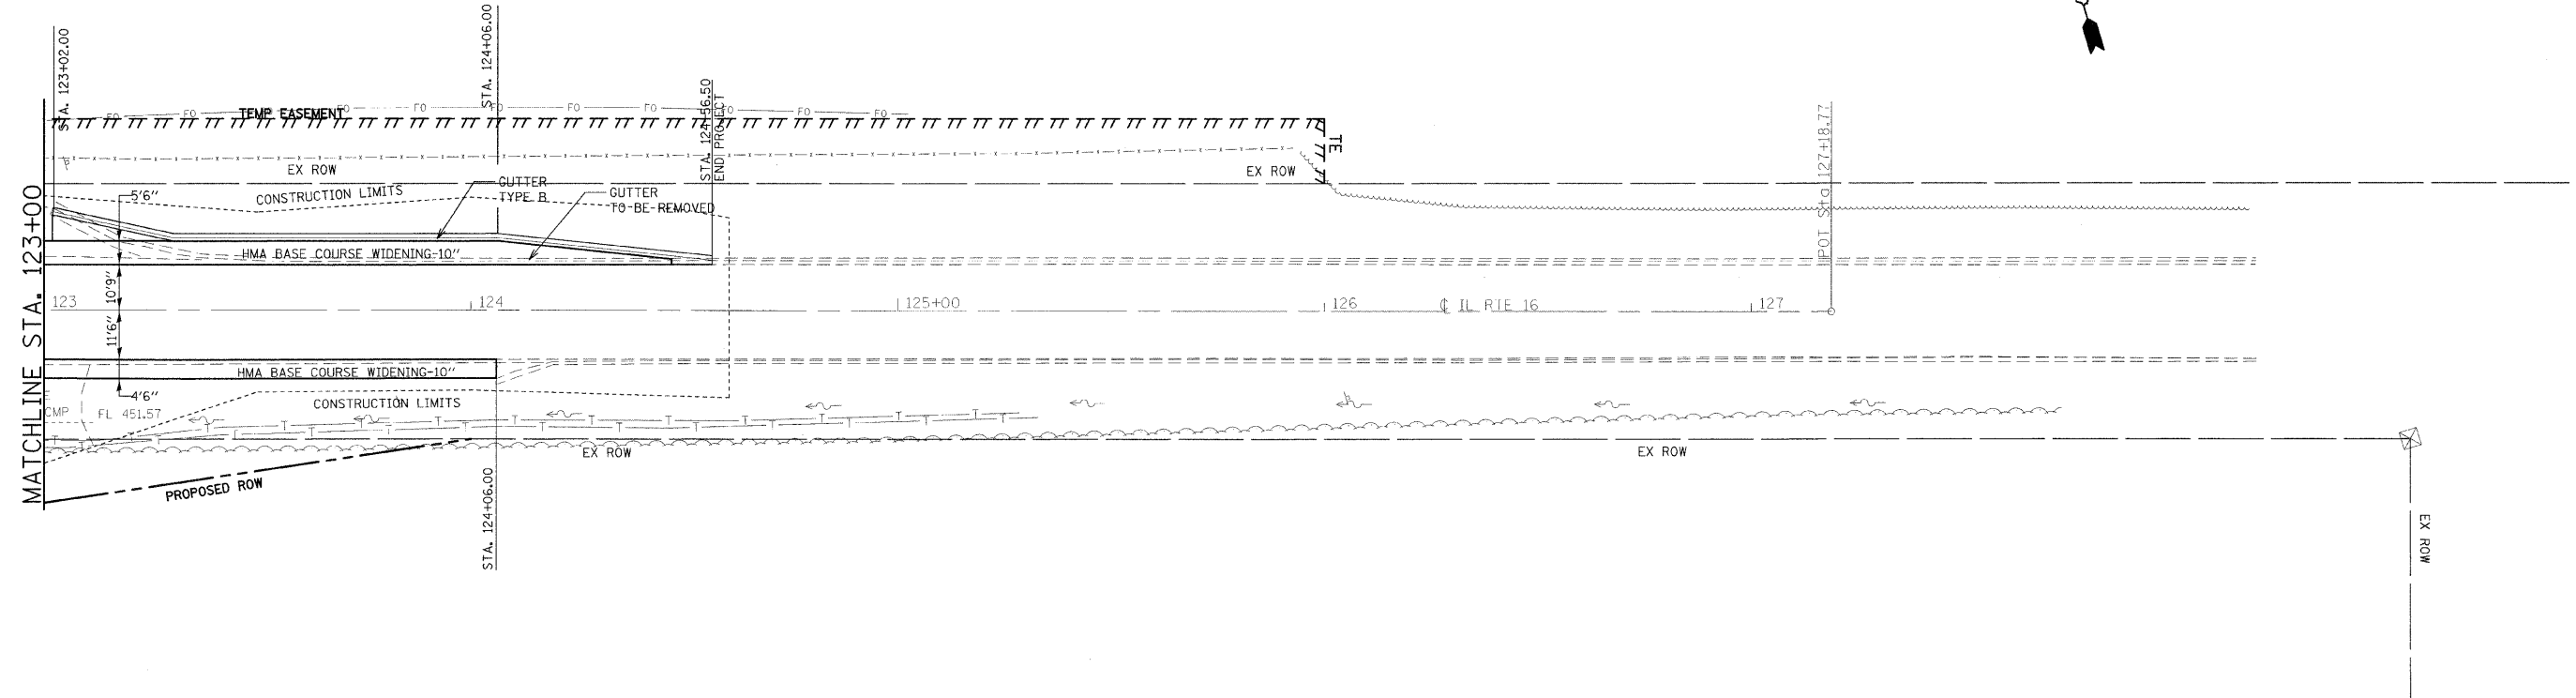

|  |                    |            |   |   |                               |             |         |        |              |           |
|--|--------------------|------------|---|---|-------------------------------|-------------|---------|--------|--------------|-----------|
| FILE NAME =                                  | USER NAME = manntm | DESIGNED - | REVISED -                                       | <b>STATE OF ILLINOIS<br/>DEPARTMENT OF TRANSPORTATION</b> | <b>IL 16 PLAN AND PROFILE</b> | F.A.P. RTE. | SECTION | COUNTY | TOTAL SHEETS | SHEET NO. |
| c:\pwwork\pados\manntm\dms51935\01n02000.dgn | DRAWN -            | REVISED -  | 325   |   |                               | 3BR-2       | JERSEY  | 90     | 12           |           |
| PLOT SCALE = 20.0000' / IN.                  | CHECKED -          | REVISED -  | CONTRACT NO. 76B01                              |   |                               |             |         |        |              |           |
| PLOT DATE = 12/11/2020                       | DATE -             | REVISED -  | FED. ROAD DIST. NO. 8 ILLINOIS FED. AID PROJECT |   |                               |             |         |        |              |           |
|  |                    |            |   | SCALE:  | SHEET NO. 3 OF 5 SHEETS       | STA.        | TO STA. |        |              |           |