
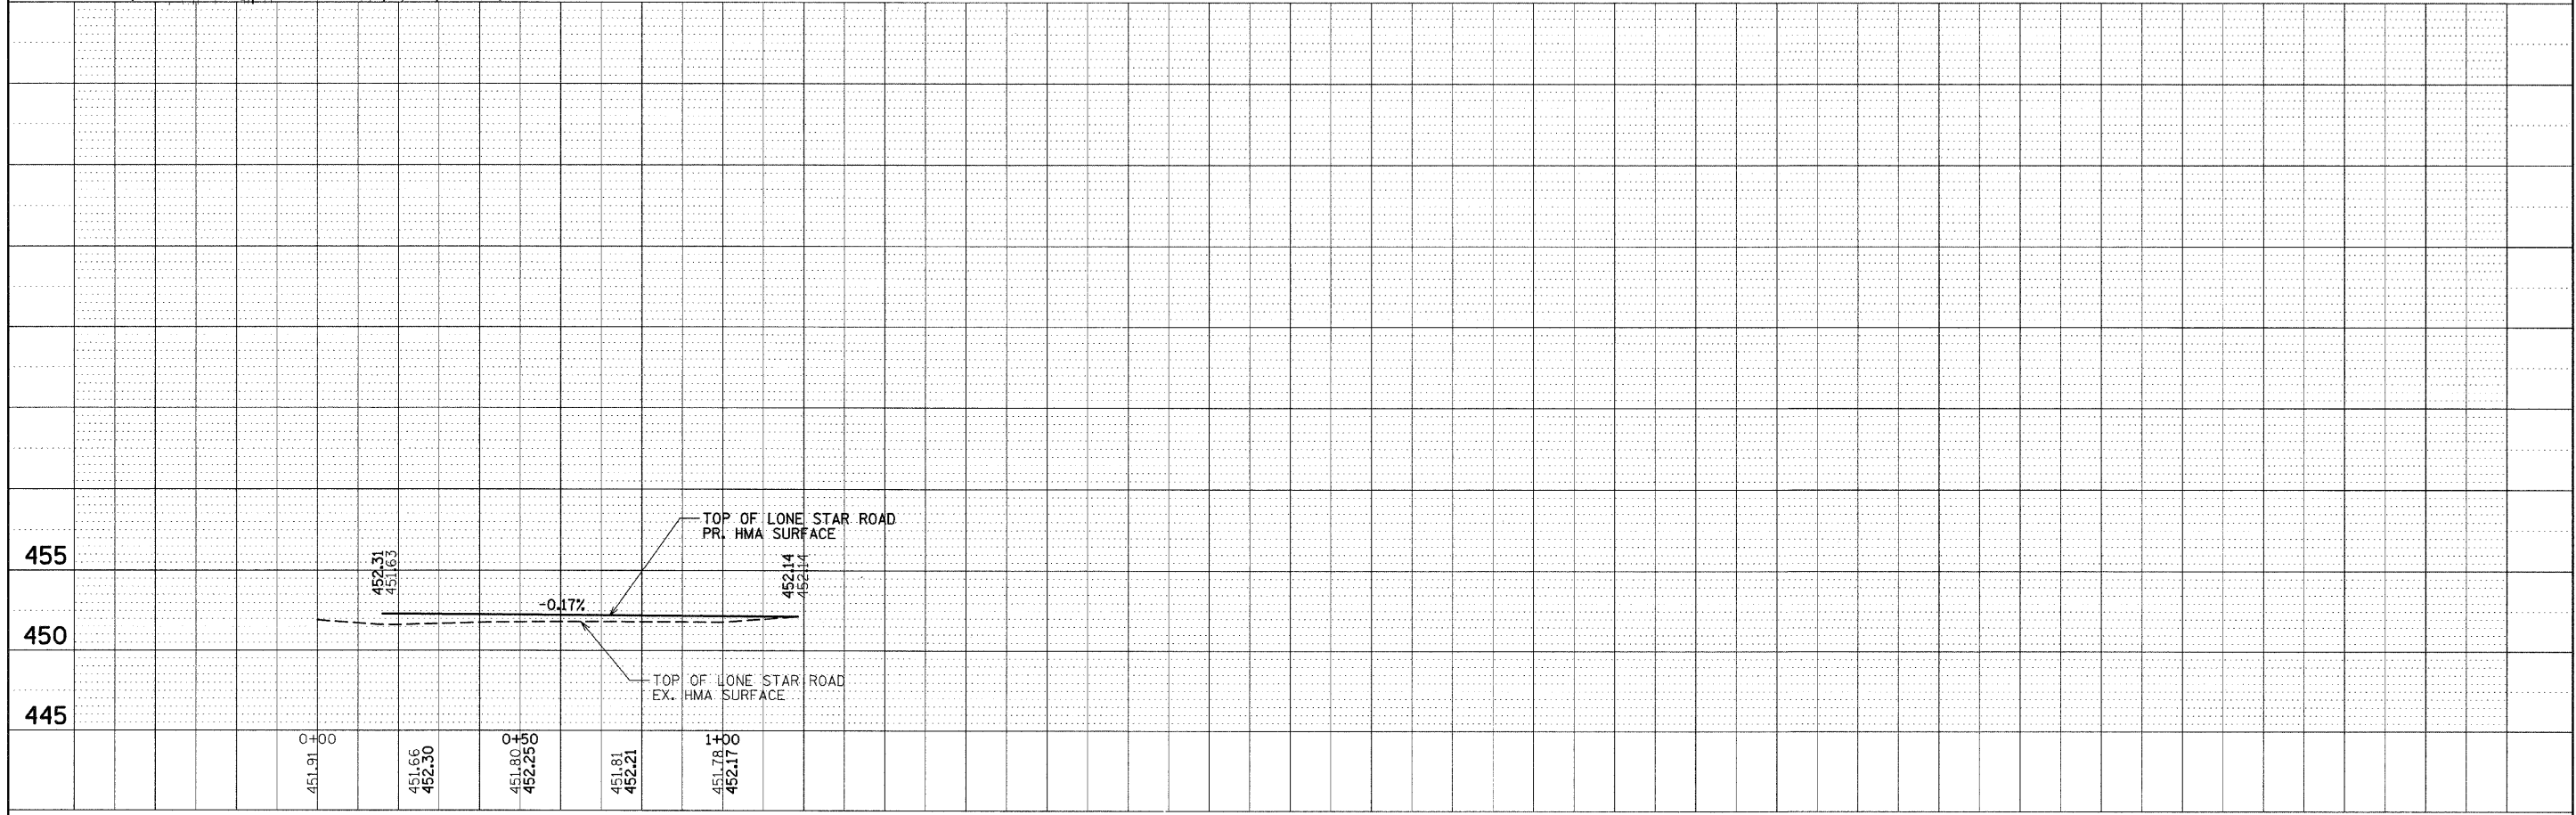


PLAN
 SUBMITTED: _____ DATE: _____
 PLOTTED: _____
 ALTIMETER CHECKED: _____
 NOTE BOOK NO. _____
 CADD FILE NAME: _____

PROFILE
 SUBMITTED: _____ DATE: _____
 PLOTTED: _____
 GRADES CHECKED: _____
 NOTE BOOK NO. _____
 STRUCTURE NOTATIONS CHKD: _____

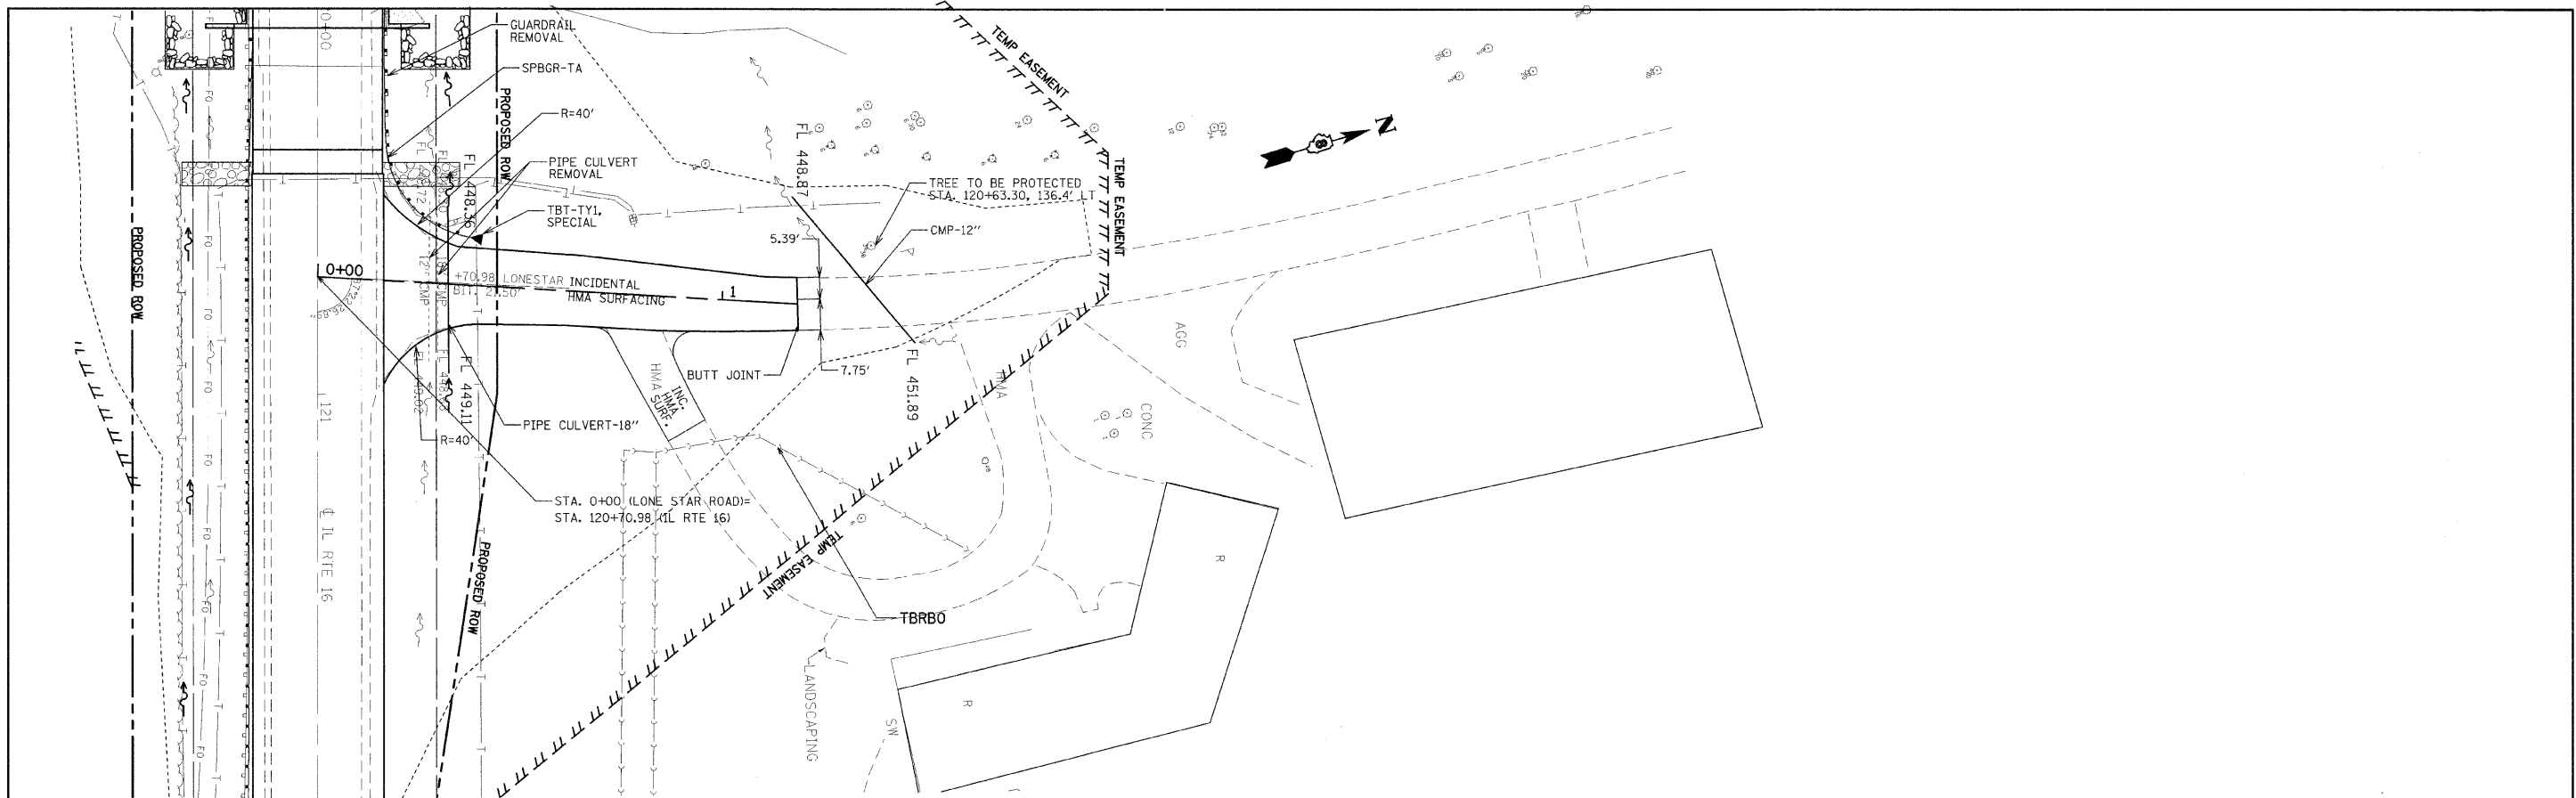

FILE NAME =	USER NAME = rannn	DESIGNED -	REVISED -
c:\pwork\p\dot\ranntn\dies1935\p\2006\p.dgn		DRAWN -	REVISED -
PLOT SCALE = 20,000' / IN.		CHECKED -	REVISED -
PLOT DATE = 12/11/2006		DATE -	REVISED -

**STATE OF ILLINOIS
 DEPARTMENT OF TRANSPORTATION**

**LONE STAR ROAD
 PLAN AND PROFILE**

F.A.P. RTE.	SECTION	COUNTY	TOTAL SHEETS	SHEET NO.
325	3BR-2	JERSEY	90	13
CONTRACT NO. 76B01				
FED. ROAD DIST. NO. 8 ILLINOIS FED. AID PROJECT				

SCALE: SHEET NO. 4 OF 5 SHEETS STA. TO STA.