
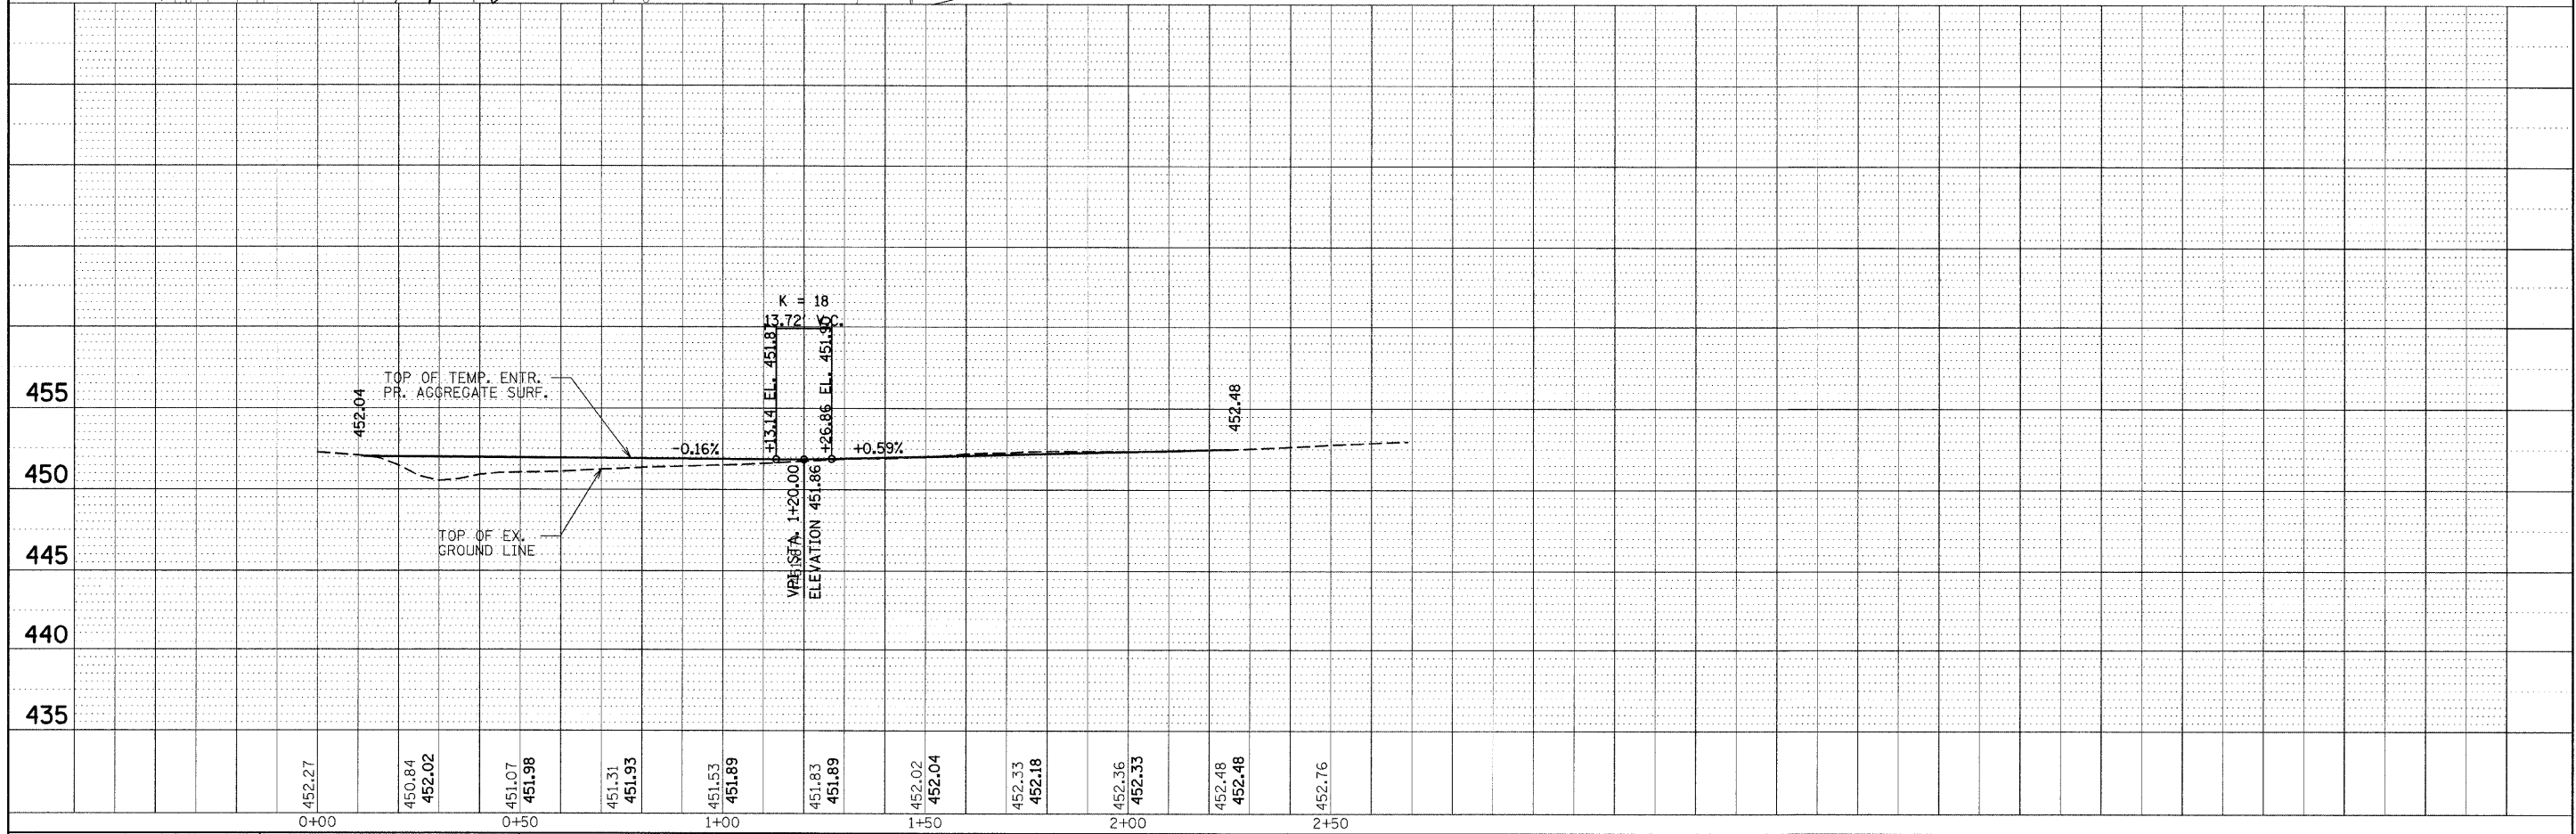


PLAN
 DESIGNED BY _____ DATE _____
 CHECKED BY _____
 ALIGNED CHECKED _____
 NOTE BOOK NO. _____
 CADD FILE NAME _____

PROFILE
 DESIGNED BY _____ DATE _____
 CHECKED BY _____
 GRADE CHECKED _____
 NOTE BOOK NO. _____
 STRUCTURE NOTATION CHKD _____

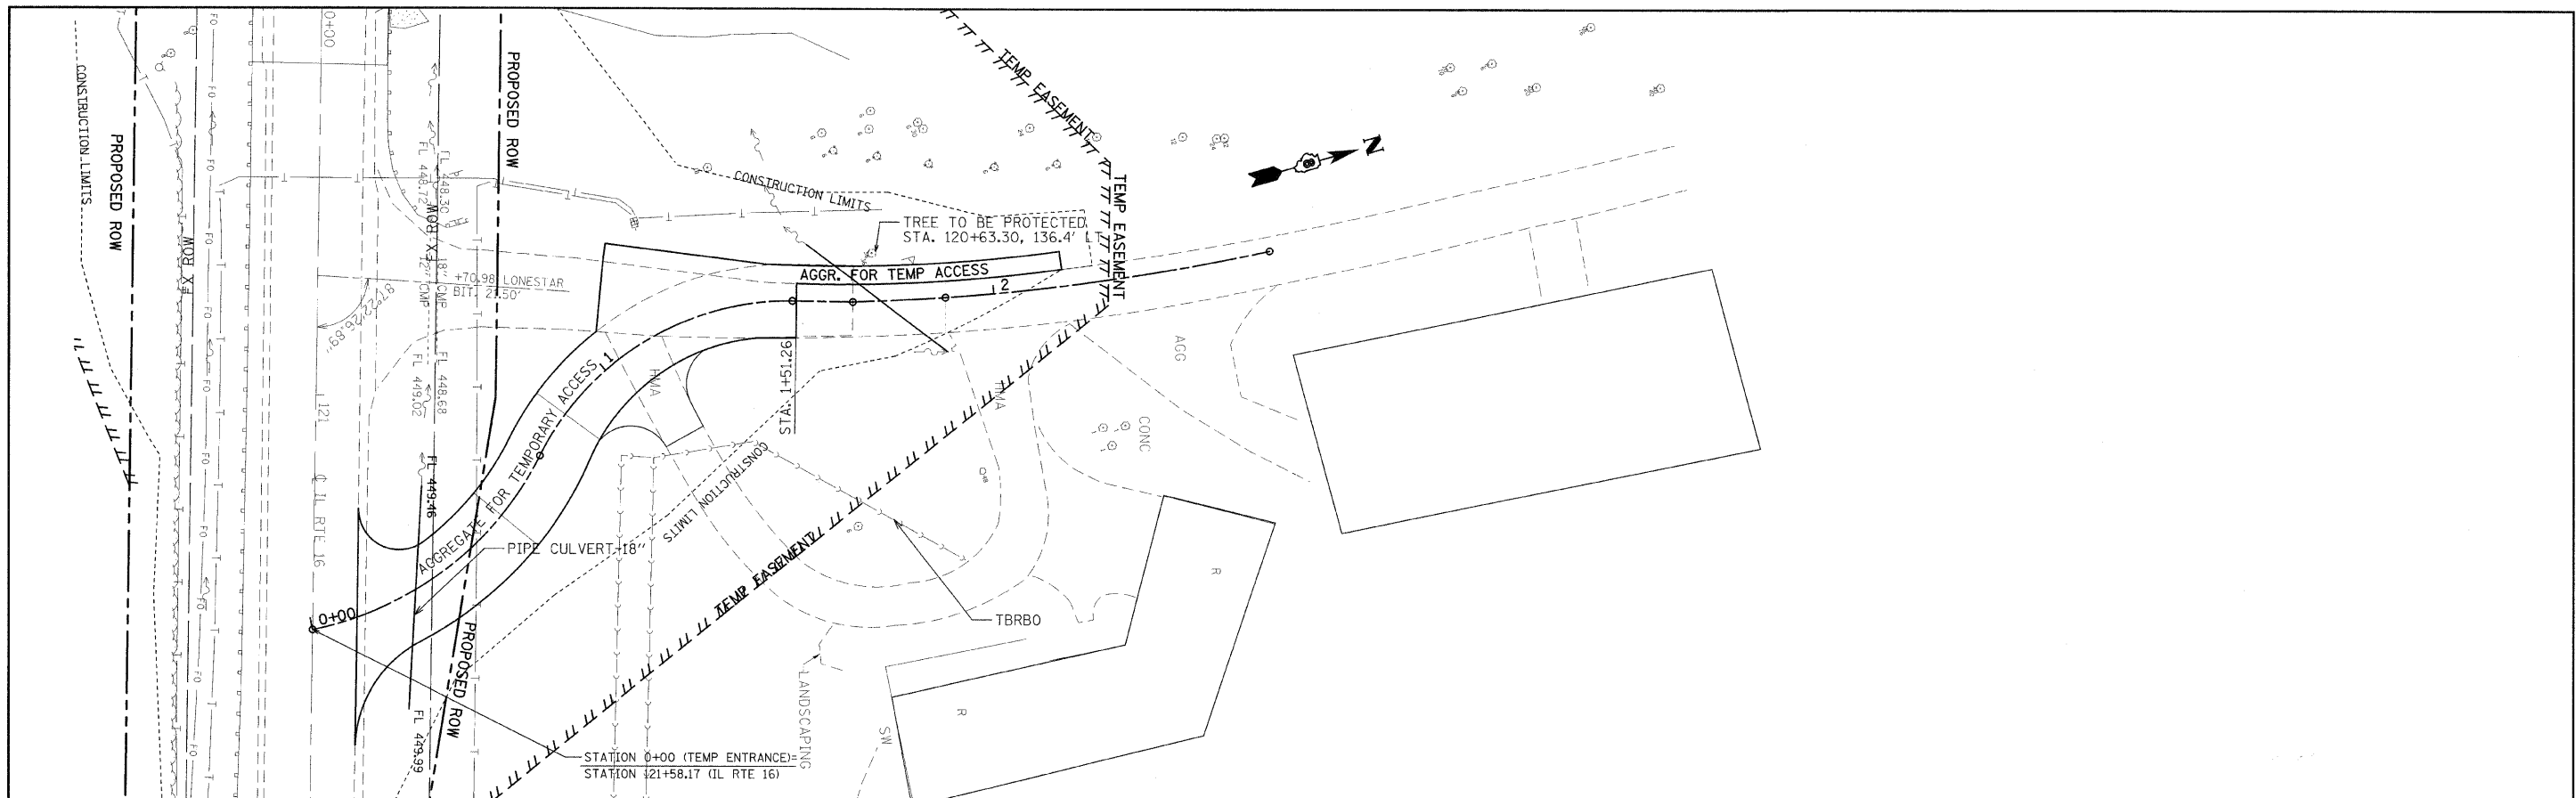

FILE NAME =	USER NAME = manntn	DESIGNED -	REVISED -
ca:\pwork\p1dot\manntn\des1435\p1n2206.dgn		DRAWN -	REVISED -
PLOT SCALE = 20,0000' / IN.		CHECKED -	REVISED -
PLOT DATE = 12/11/2008		DATE -	REVISED -

**STATE OF ILLINOIS
 DEPARTMENT OF TRANSPORTATION**

**TEMPORARY ENTRANCE
 PLAN AND PROFILE**

SCALE: SHEET NO. 5 OF 5 SHEETS STA. TO STA.

F.A.P. RTE.	SECTION	COUNTY	TOTAL SHEETS	SHEET NO.
325	3BR-2	JERSEY	90	14
CONTRACT NO. 76B01				
FED. ROAD DIST. NO. 8 ILLINOIS FED. AID PROJECT				