




PLAN SURVEYED BY DATE  
 PLOTTED BY  
 CHECKED BY  
 DATE  
 NOTE BOOK NO.  
 FILE NAME

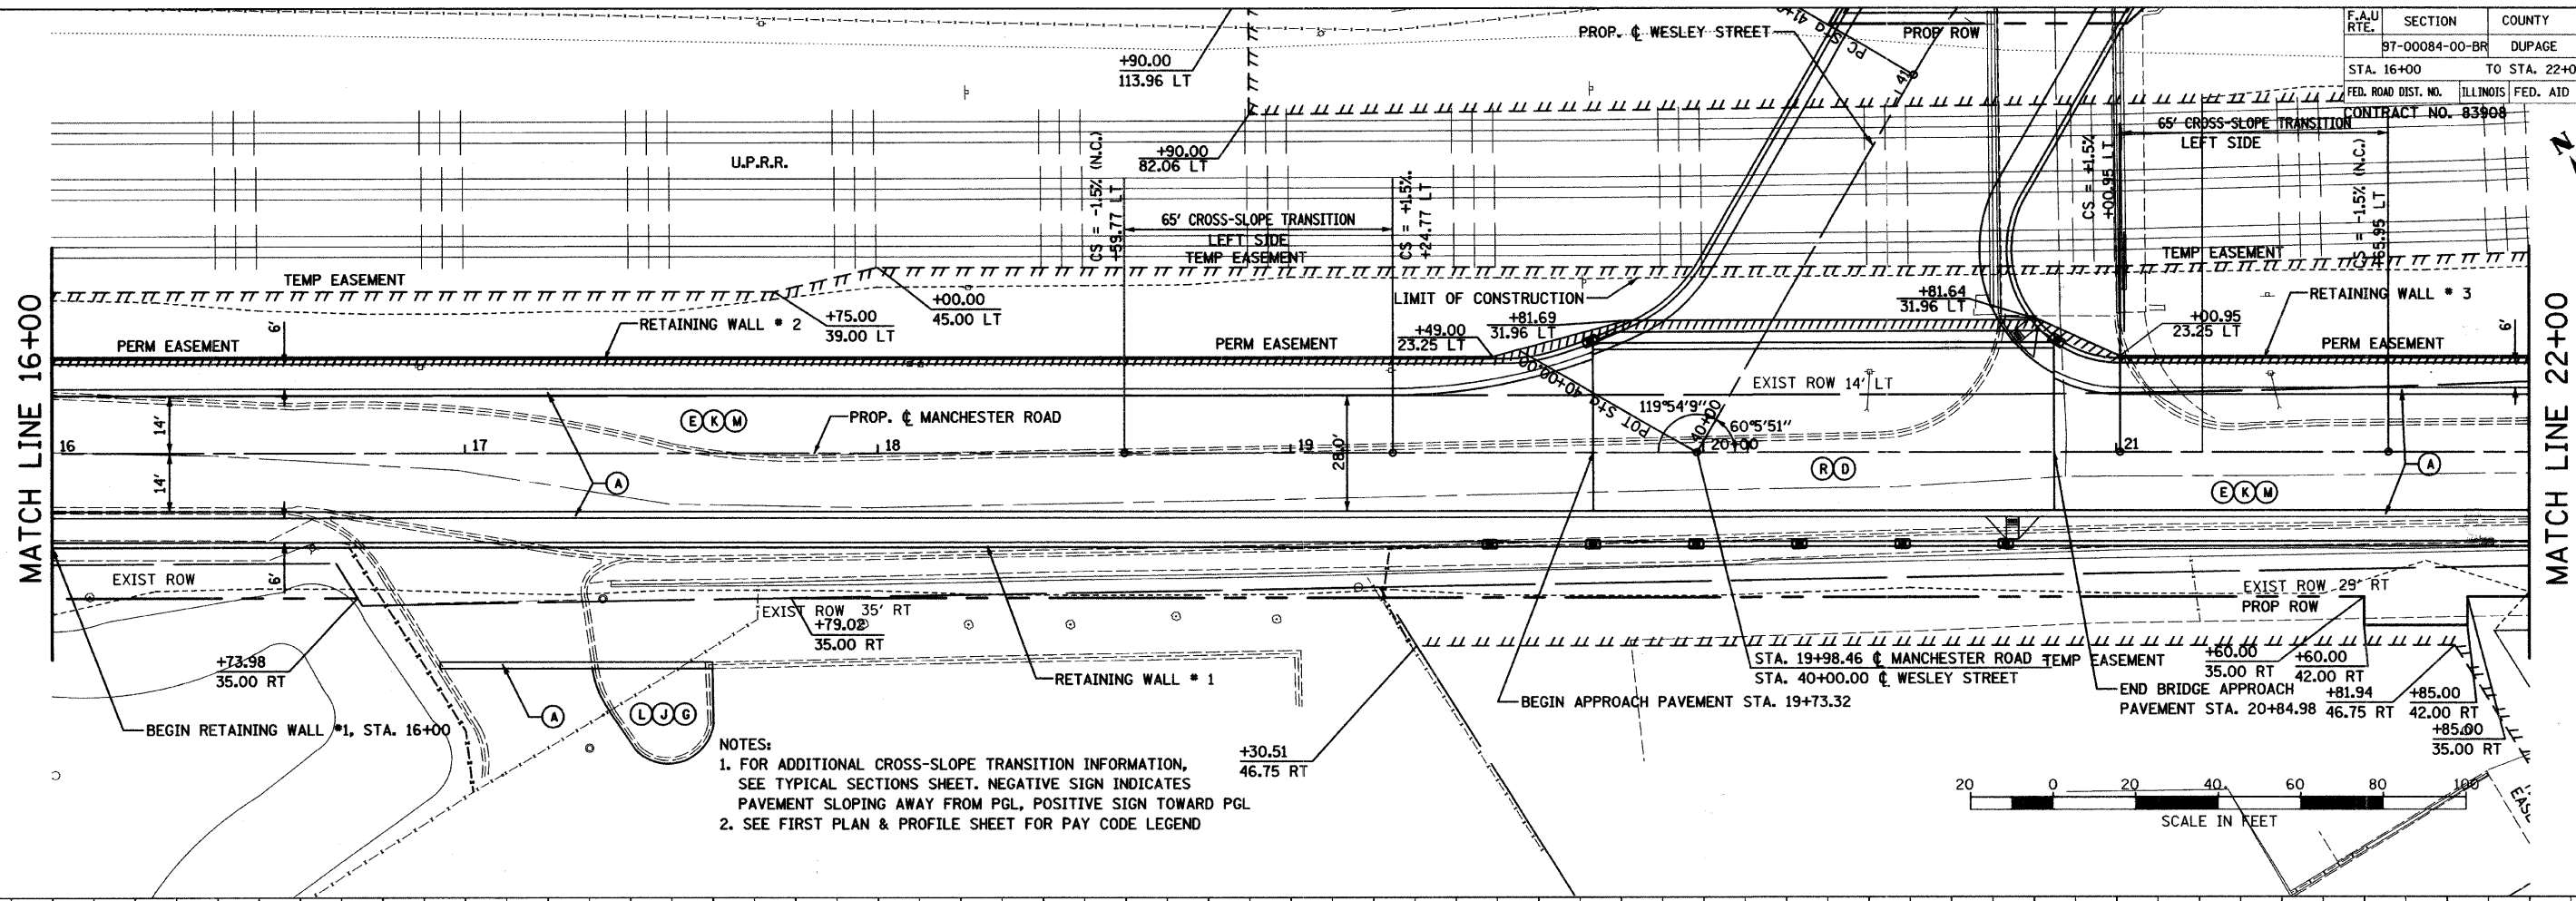

- NOTES:  
 1. FOR ADDITIONAL CROSS-SLOPE TRANSITION INFORMATION, SEE TYPICAL SECTIONS SHEET. NEGATIVE SIGN INDICATES PAVEMENT SLOPING AWAY FROM PGL, POSITIVE SIGN TOWARD PGL  
 2. SEE FIRST PLAN & PROFILE SHEET FOR PAY CODE LEGEND

 

PROFILE SURVEYED BY DATE  
 PLOTTED BY  
 CHECKED BY  
 DATE  
 NOTE BOOK NO.  
 STRUCTURE NOTATIONS CHRD

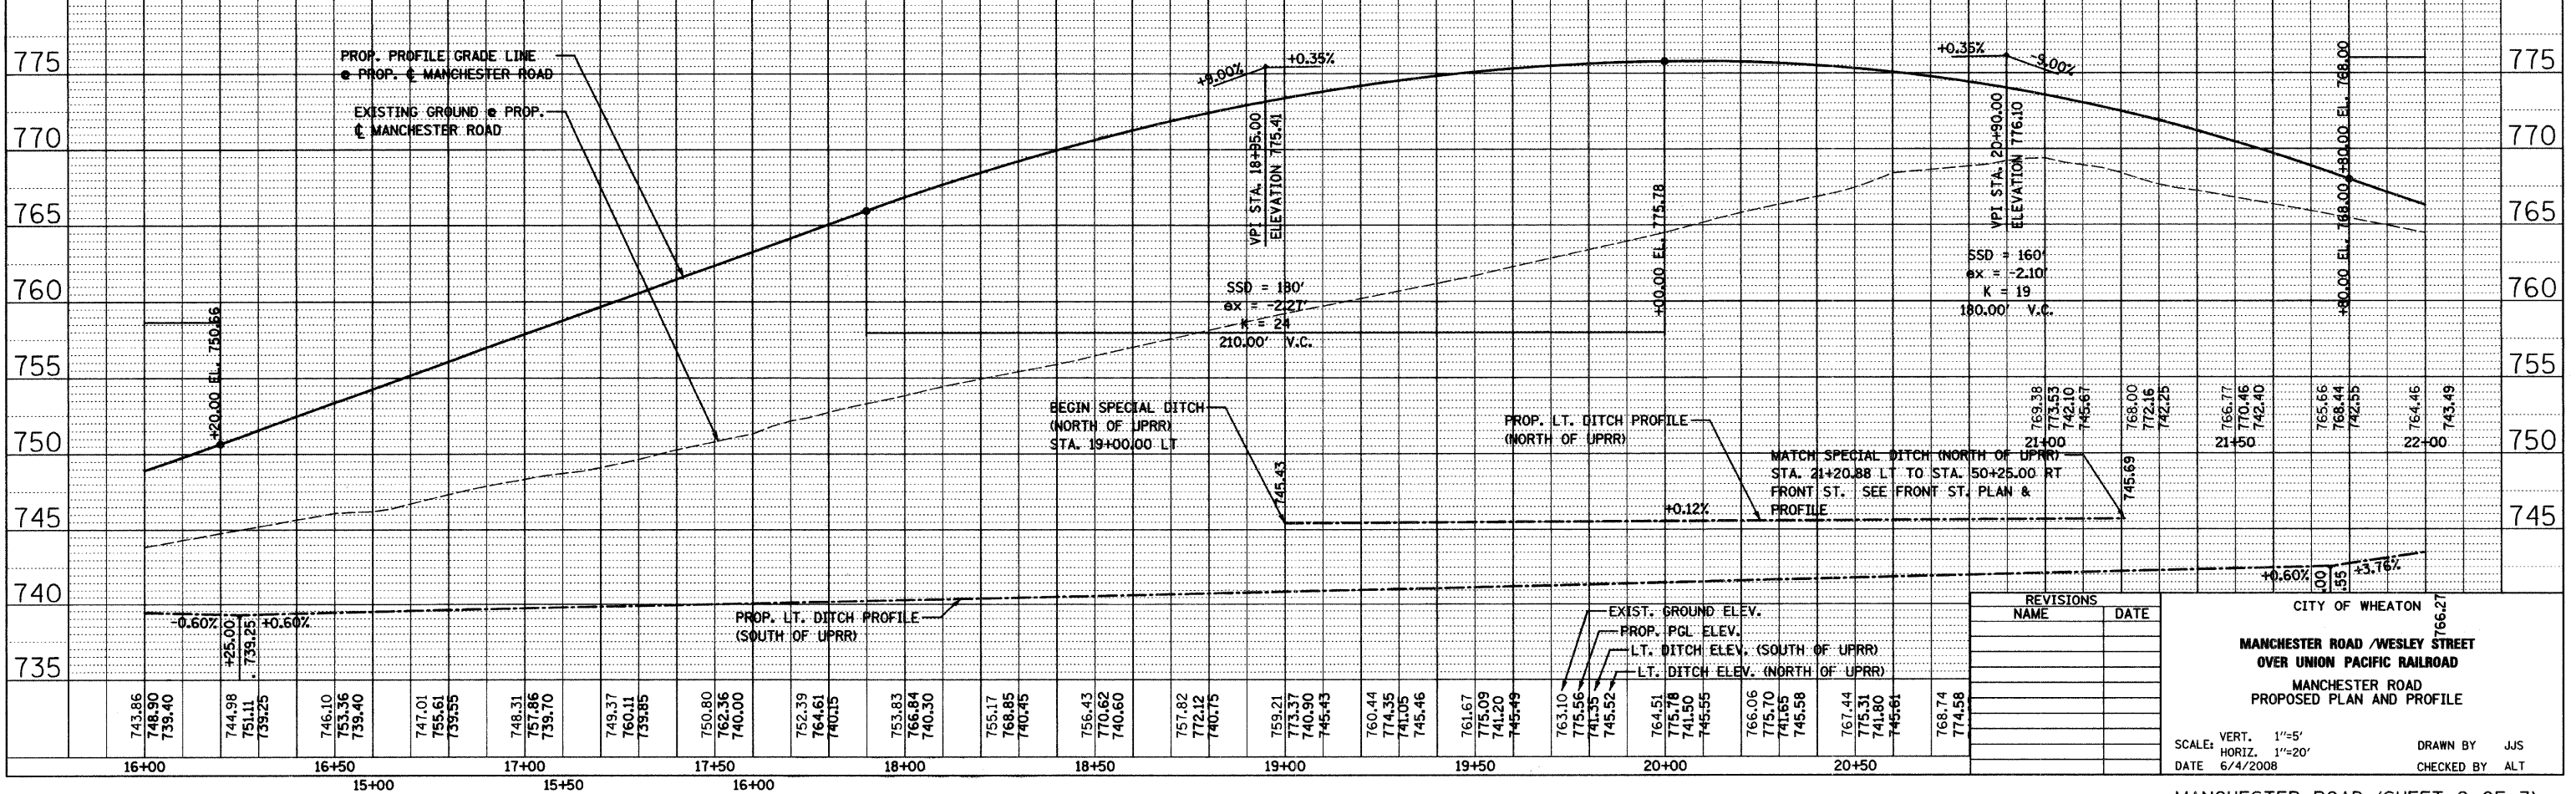

REVISIONS	
NAME	DATE

CITY OF WHEATON  
 MANCHESTER ROAD / WESLEY STREET  
 OVER UNION PACIFIC RAILROAD  
 MANCHESTER ROAD  
 PROPOSED PLAN AND PROFILE  
 SCALE: VERT. 1"=5'  
 HORIZ. 1"=20'  
 DATE 6/4/2008  
 DRAWN BY JJS  
 CHECKED BY ALT