
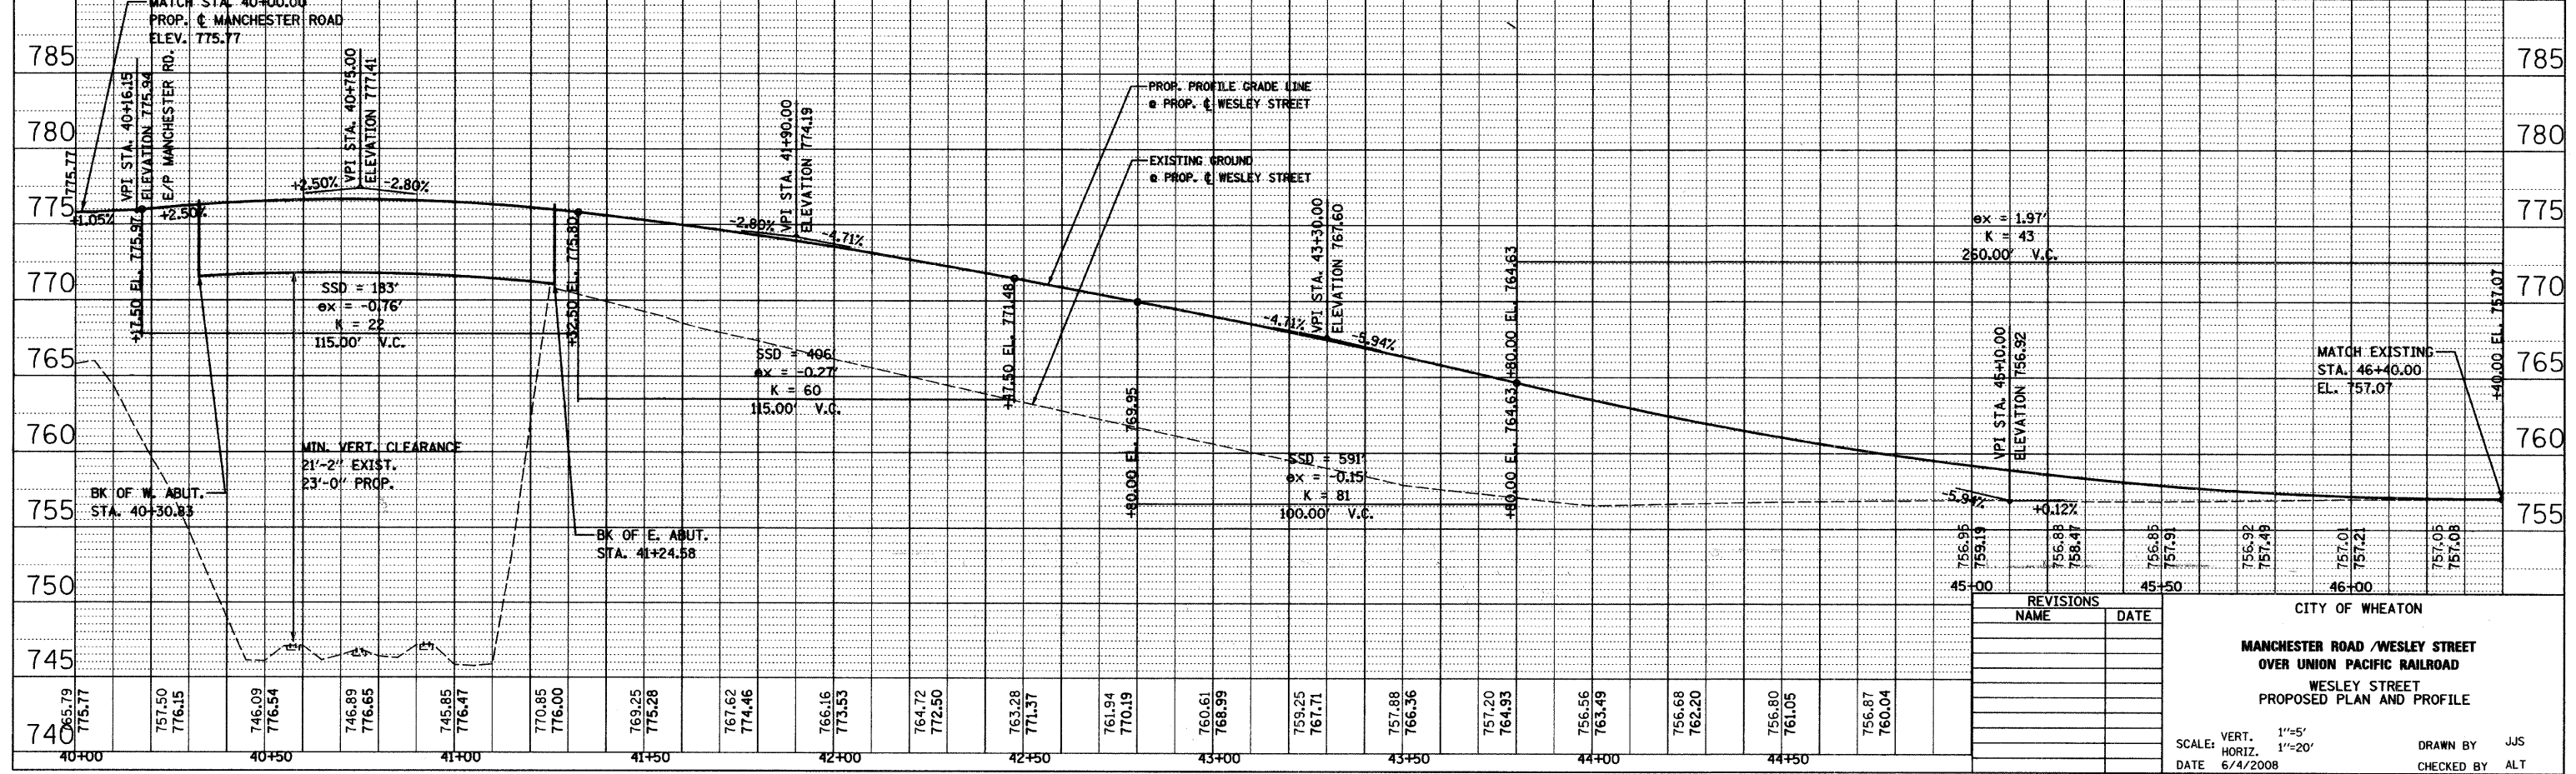


F.A.U. RTE.	SECTION	COUNTY	TOTAL SHEETS	SHEET NO.
97-00084-00-BR	DUPAGE		241	54
STA. 40+00 TO STA. 46+40				
FED. ROAD DIST. NO. ILLINOIS FED. AID PROJECT				
CONTRACT NO. 83908				

DATE	BY
DATE	BY

DATE	BY
DATE	BY

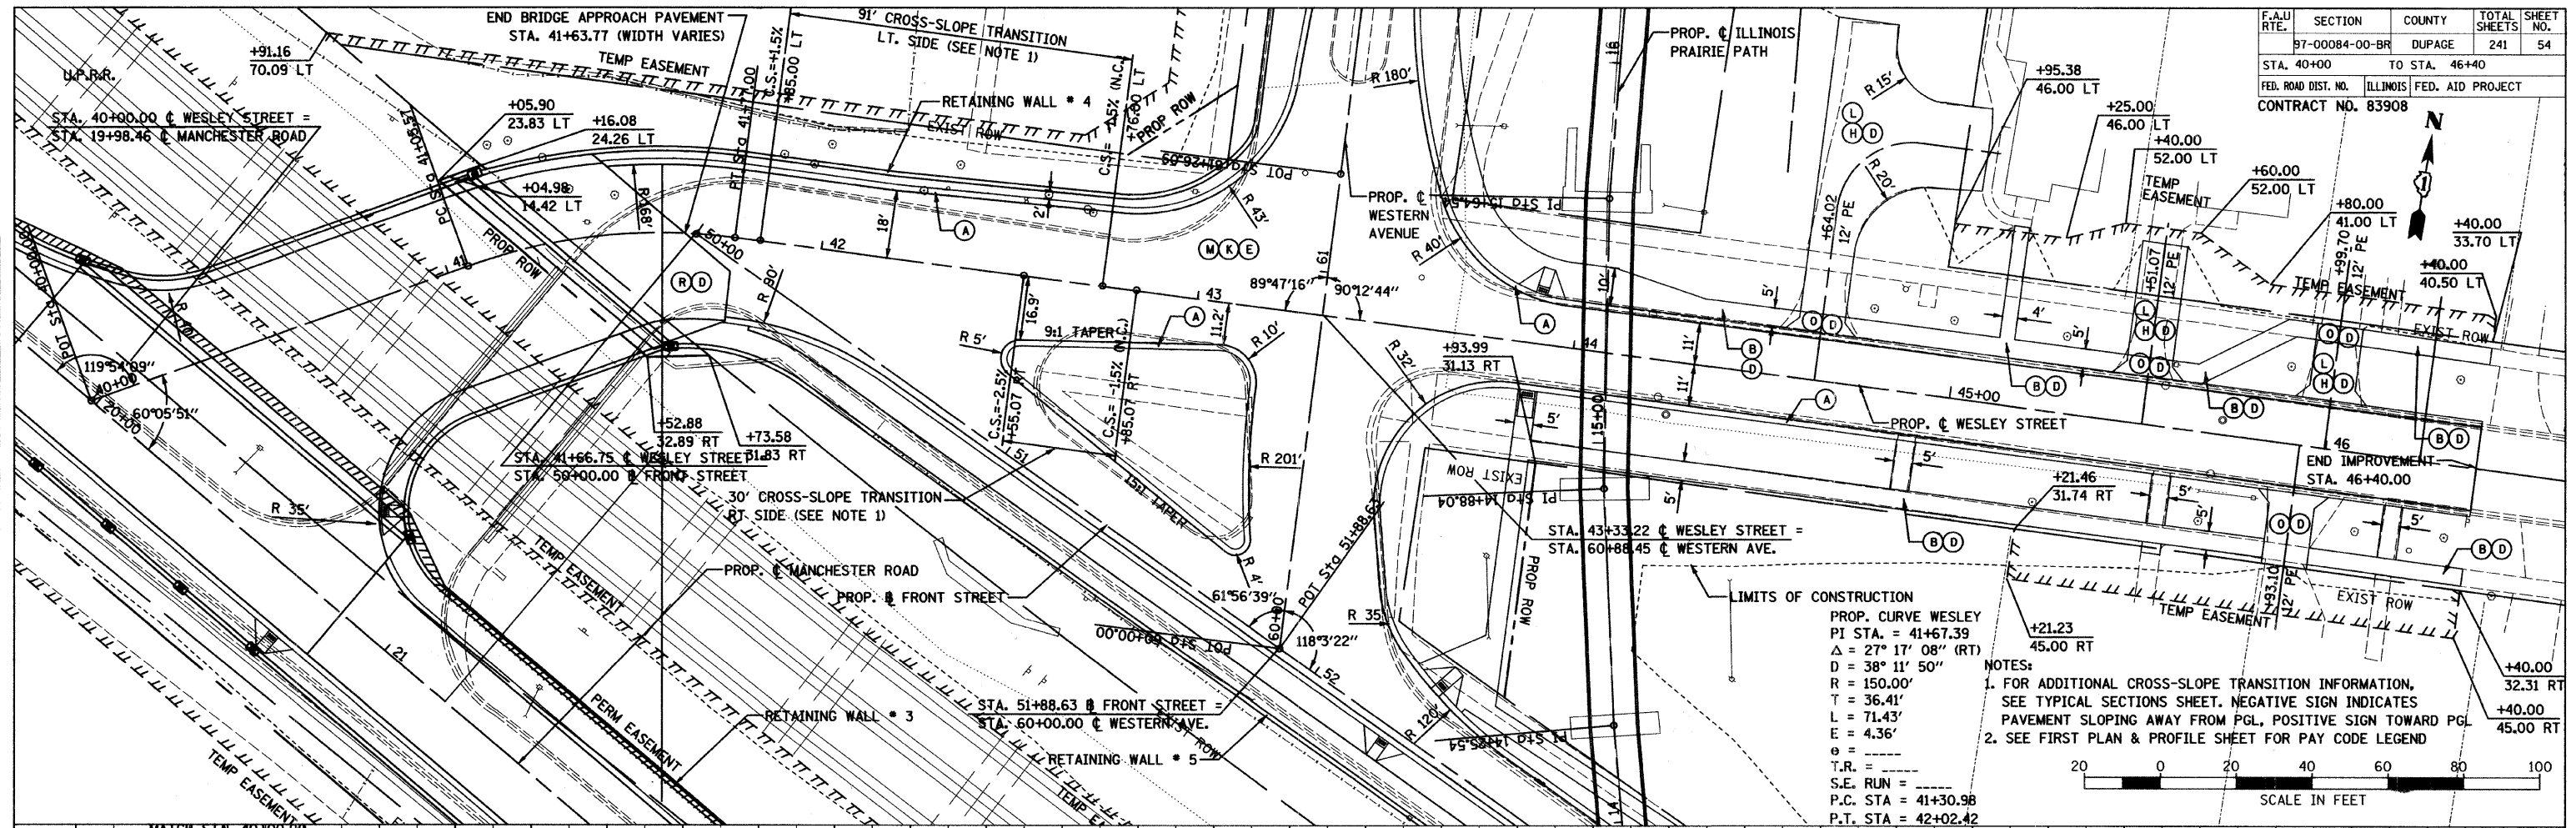

CITY OF WHEATON
MANCHESTER ROAD /WESLEY STREET OVER UNION PACIFIC RAILROAD
WESLEY STREET PROPOSED PLAN AND PROFILE
 SCALE: VERT. 1"=5'
 HORIZ. 1"=20'
 DATE 6/4/2008
 DRAWN BY JJS
 CHECKED BY ALT