


F.A.U. RTE.	SECTION	COUNTY	TOTAL SHEETS	SHEET NO.
	97-00084-00-BR	DUPAGE	241	55
STA. 60+00	TO STA. 65+40			
FED. ROAD DIST. NO.	ILLINOIS FED. AID PROJECT			
CONTRACT NO. 83908				

REVIEWED	DATE

REVIEWED	DATE

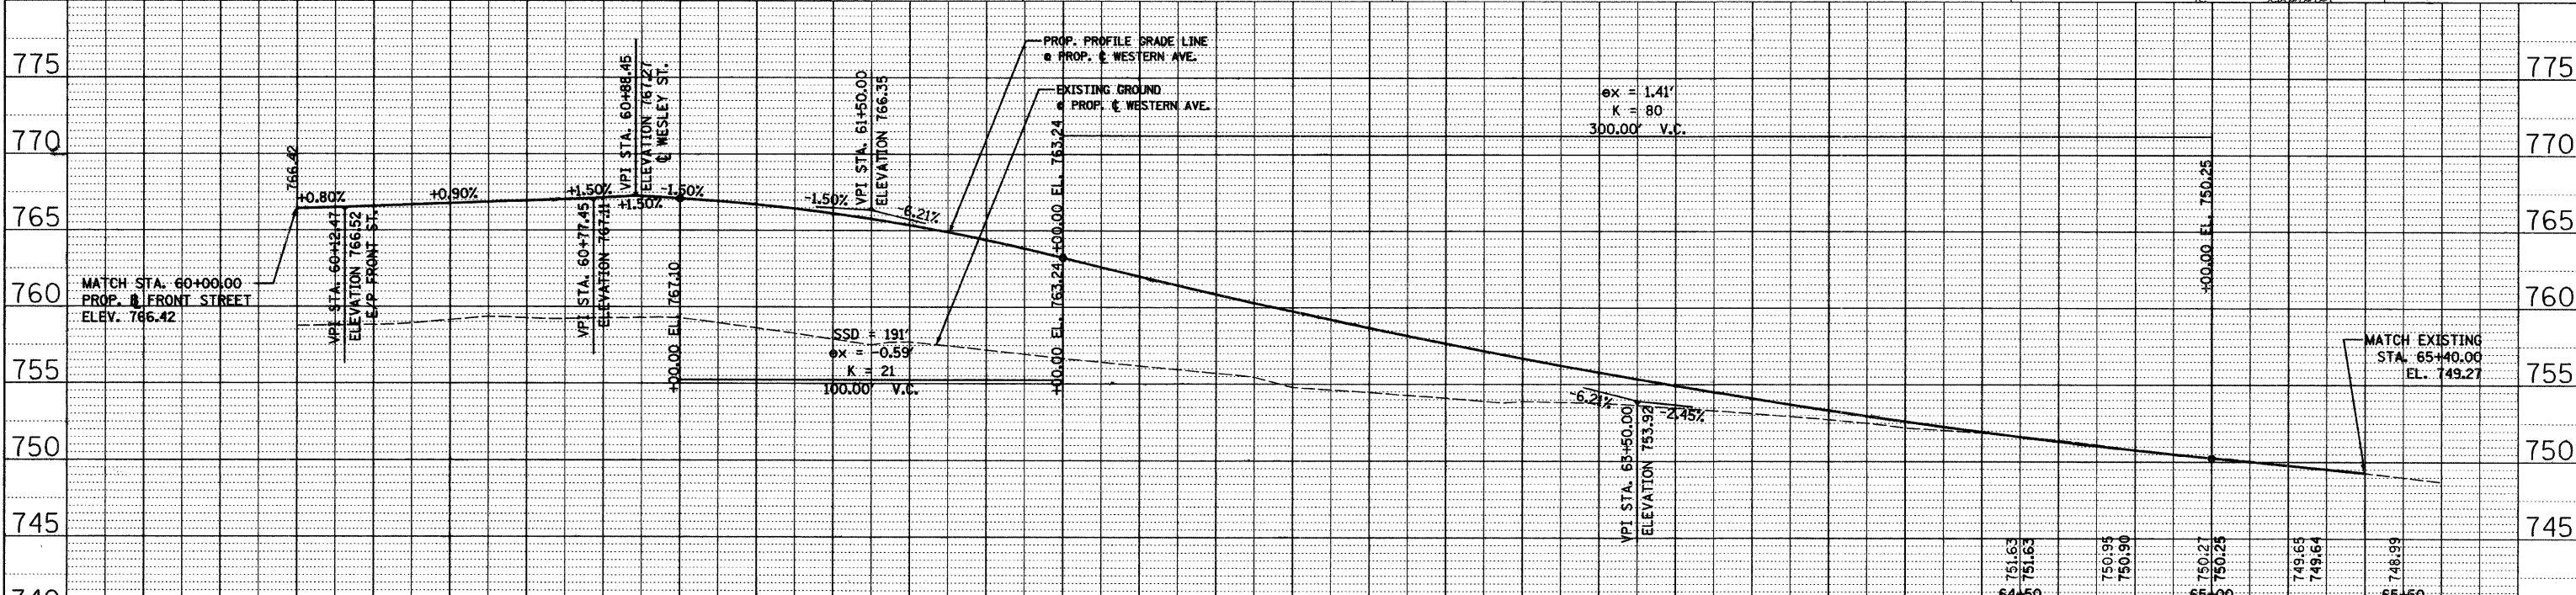

REVISIONS	
NAME	DATE

CITY OF WHEATON  
**MANCHESTER ROAD / WESLEY STREET**  
**OVER UNION PACIFIC RAILROAD**  
**WESTERN AVENUE**  
 PROPOSED PLAN AND PROFILE

SCALE: VERT. 1"=5'  
 HORIZ. 1"=20'  
 DATE 6/4/2008

DRAWN BY JJS  
 CHECKED BY ALT