
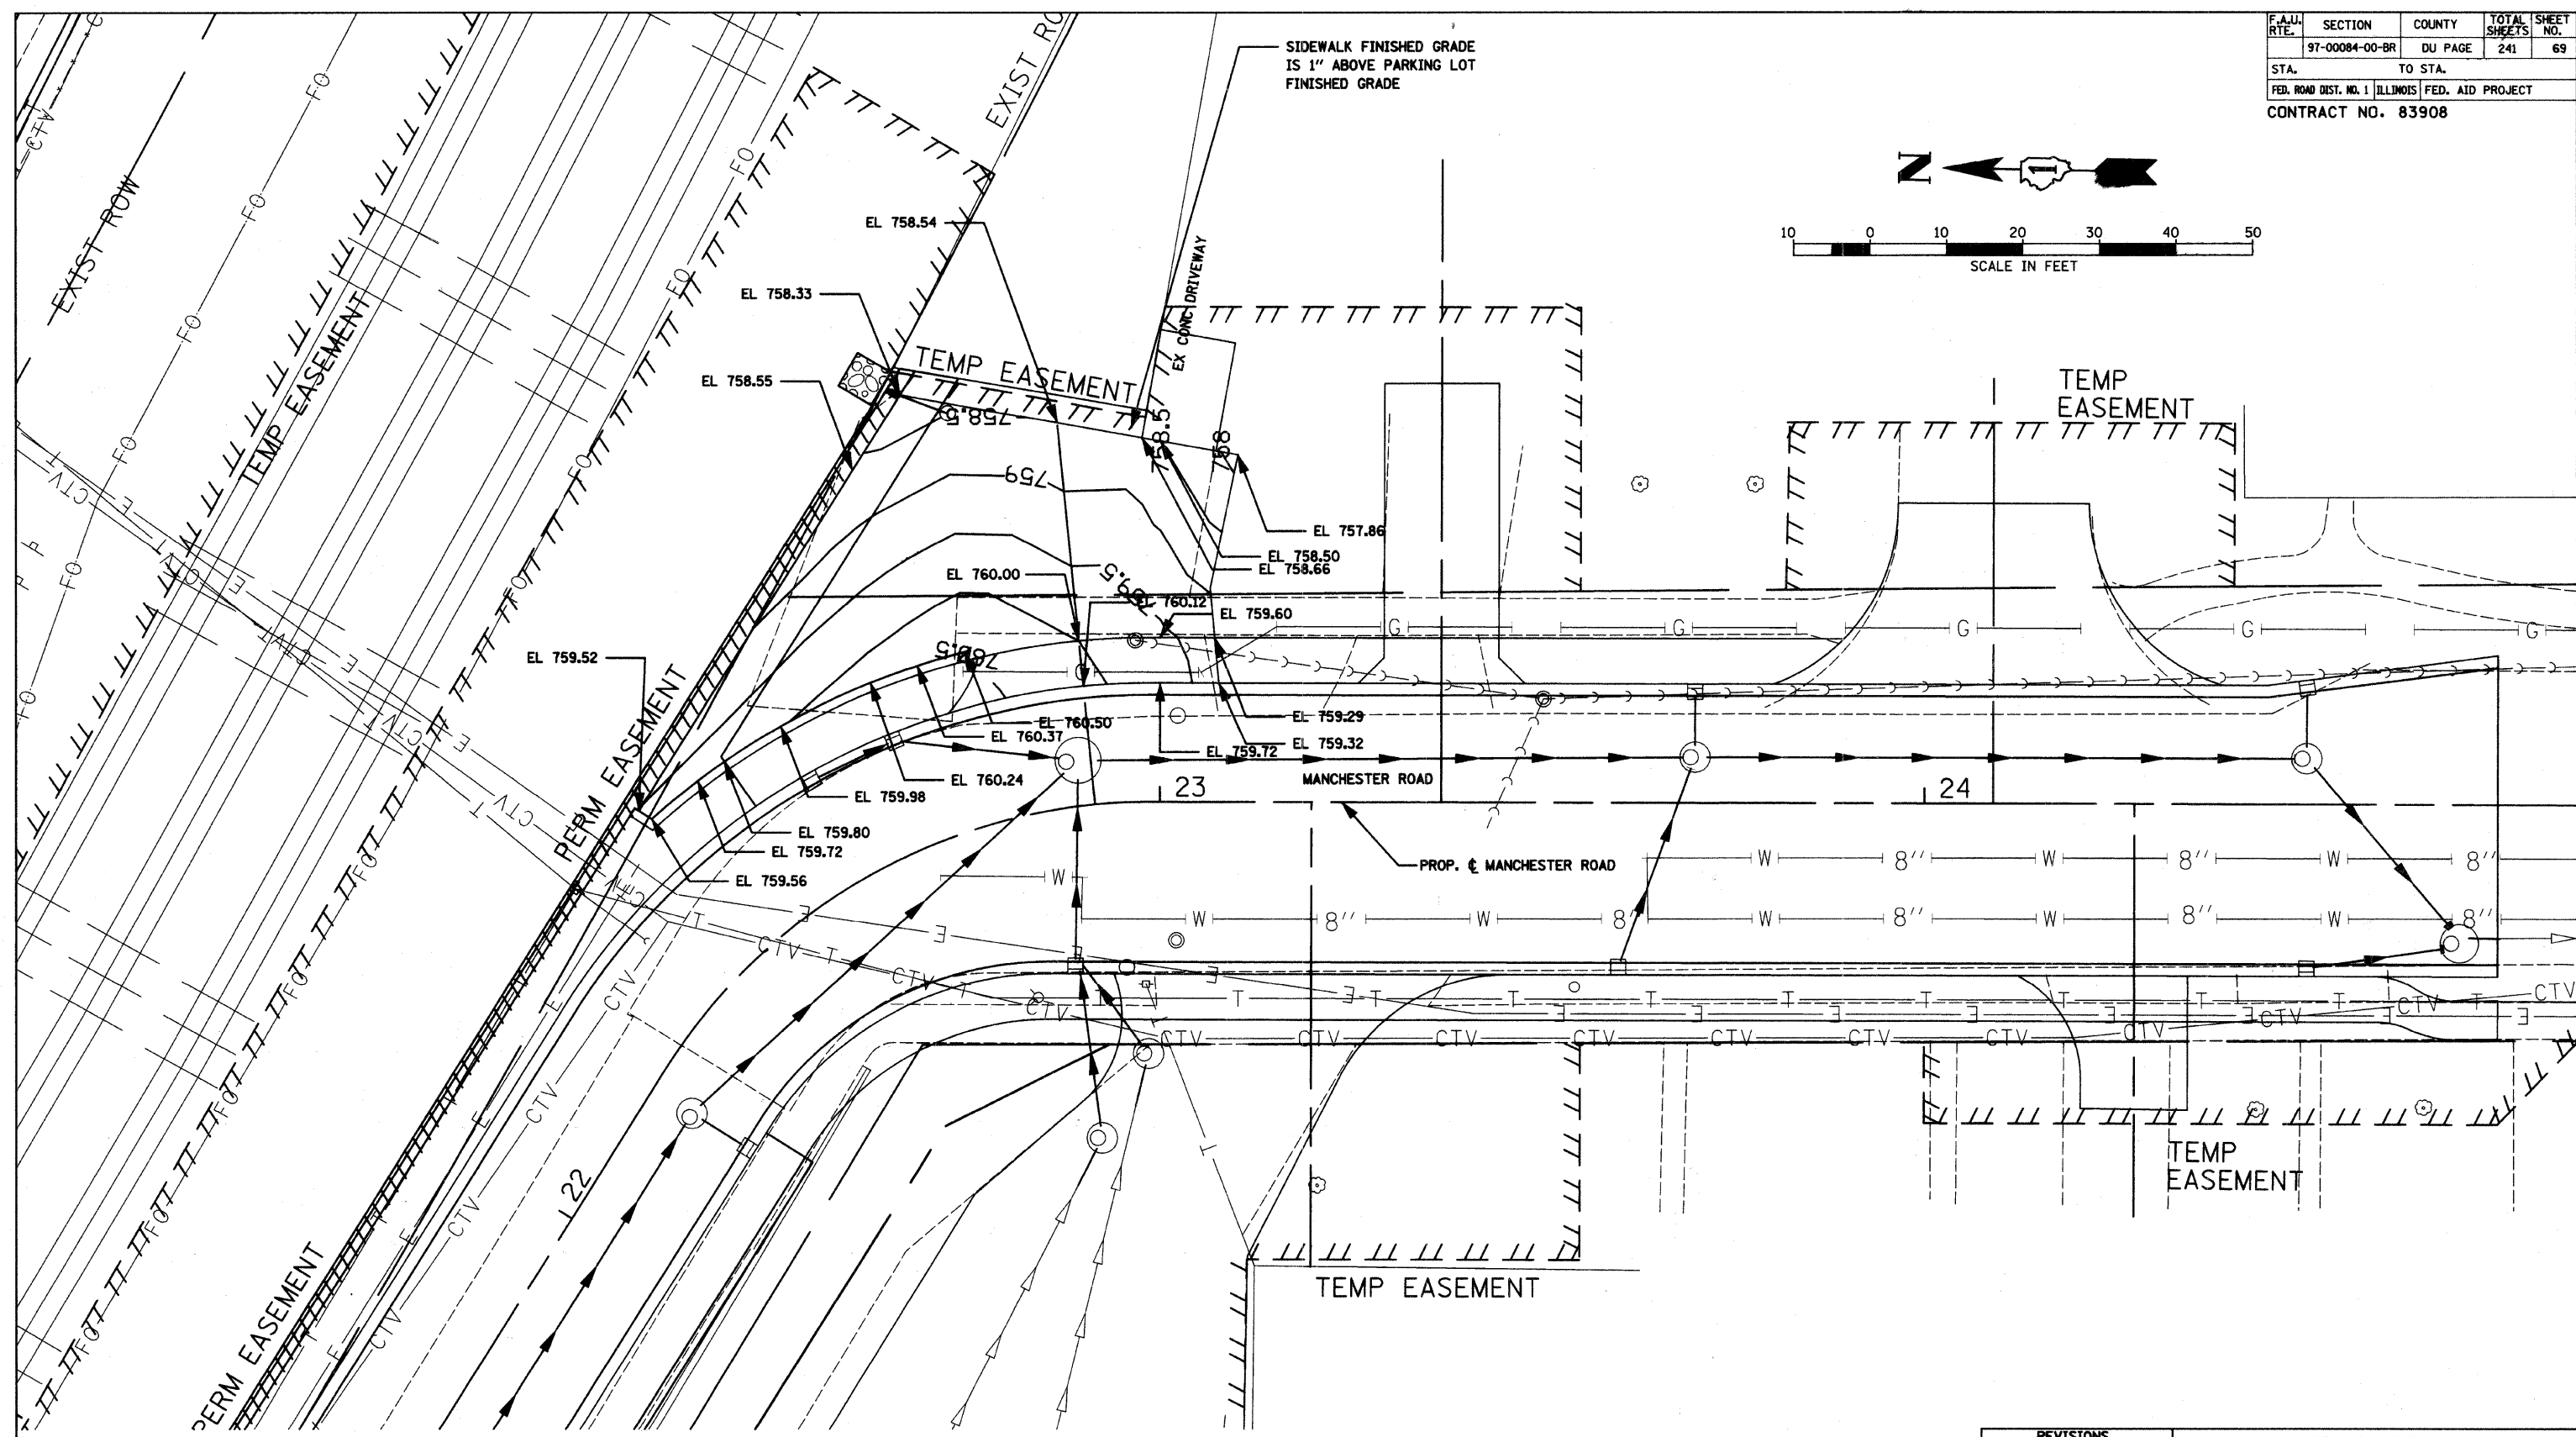


| | | | | |
|---|---------|---------|--------------|-----------|
| F.A.U. RTE. | SECTION | COUNTY | TOTAL SHEETS | SHEET NO. |
| 97-00084-00-BR | DU PAGE | 241 | 69 | |
| STA. | | TO STA. | | |
| FED. ROAD DIST. NO. 1 ILLINOIS FED. AID PROJECT | | | | |
| CONTRACT NO. 83908 | | | | |

 

| REVISIONS | |
|-----------|------|
| NAME | DATE |
| | |
| | |
| | |
| | |
| | |
| | |
| | |
| | |
| | |
| | |

CITY OF WHEATON
**MANCHESTER ROAD / WESLEY STREET
OVER UNION PACIFIC RAILROAD**

**DRAINAGE
GRADING PLAN**

SCALE: VERT. 1" = 10'
HORIZ. 1" = 10'
DATE 6/4/2008

DRAWN BY DWV
CHECKED BY PML