
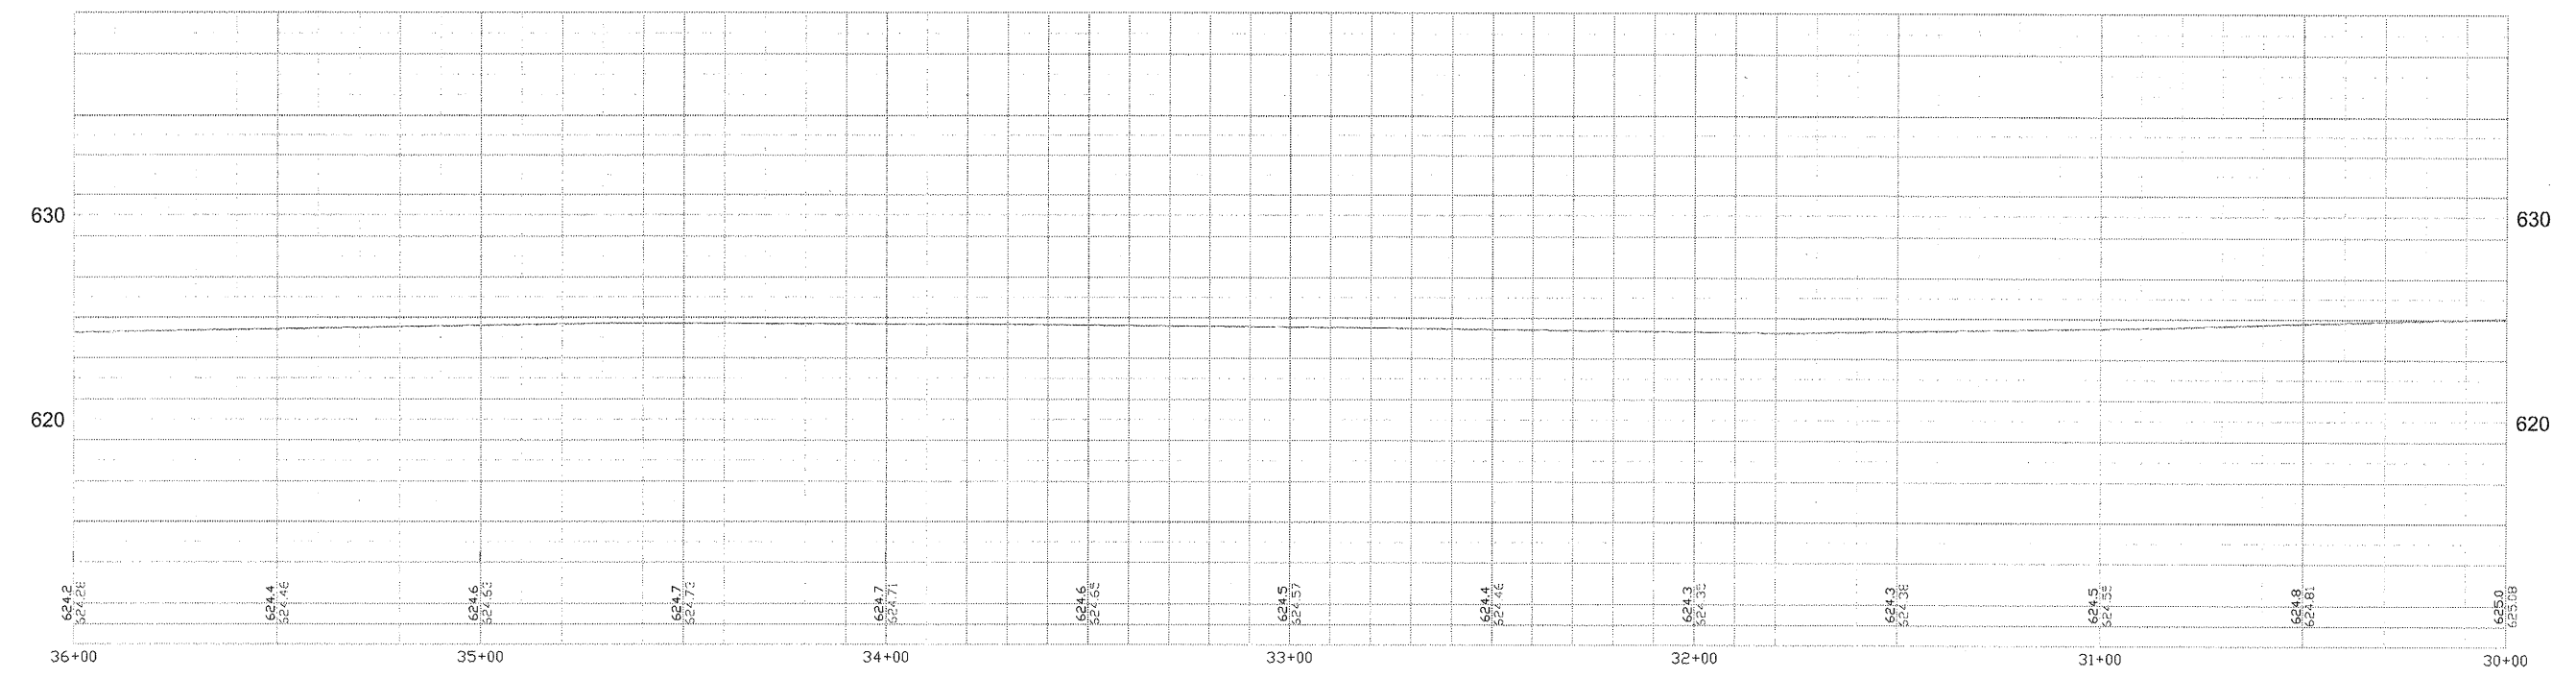


F.A.U. RTE.	SECTION	COUNTY	TOTAL SHEETS	SHEET NO.
6141	09-00092-00-PV	LASALLE	36	18
STA. 1+85		TO STA. 39+80		
FED. ROAD DIST. NO. 3 ILLINOIS		ARRA PROJECT		

**LEGEND**

- = CONCRETE PAVEMENT PATCHING AREA (HOT PATCH)
- = P.C.C. PAVEMENT REMOVAL / 7" JOINTED P.C.C. PAVEMENT
- = H.M.A. PATCHING AREA
- = BIT. SURFACE REMOVAL (BUTT JOINT)
- = PCC SURFACE REMOVAL (BUTT JOINT)
- = H.M.A. SURFACE REMOVAL - 3"
- = H.M.A. SURFACE REMOVAL 1-1/2"
- = SIDEWALK REMOVAL & REPLACEMENT
- = CURB & GUTTER REMOVAL & REPLACEMENT

NOTE: AREA REFLECTIVE CRACK CONTROL TO BE APPLIED TO ALL H.M.A. PAVING LIMITS PRIOR TO PLACEMENT OF BINDER COURSE.

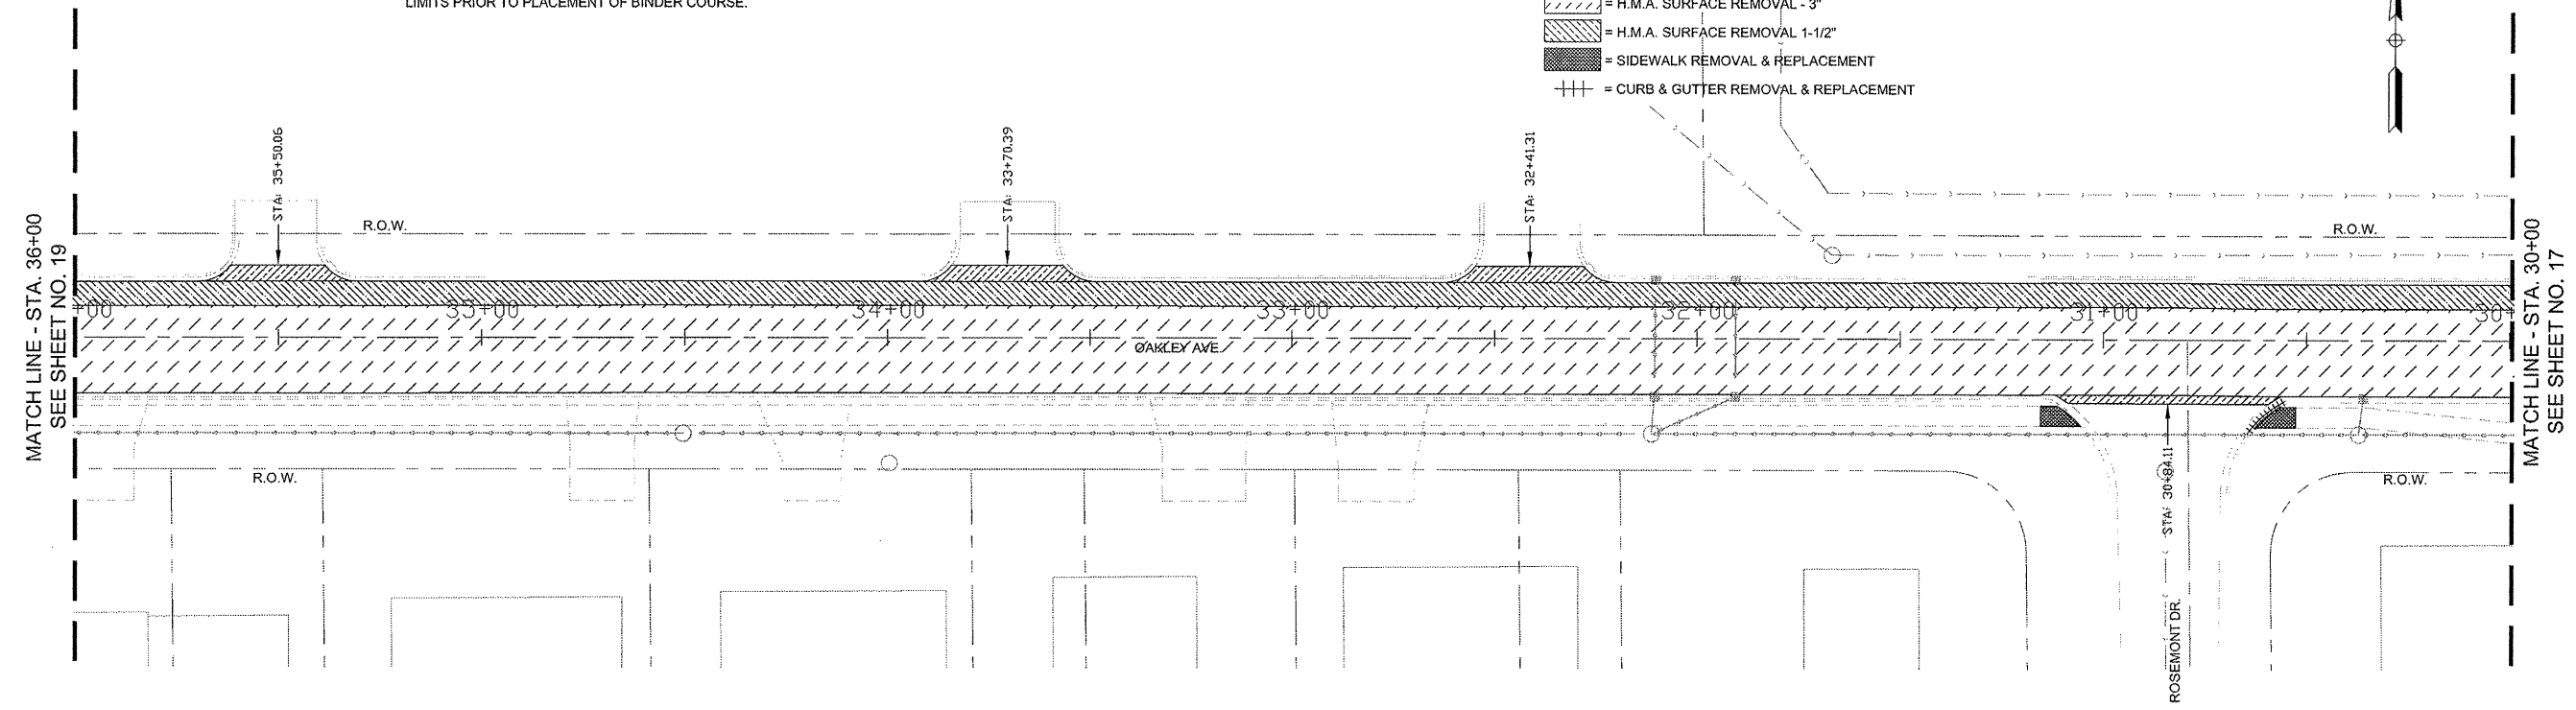

**FINAL**

SCALE: 1" = 20'

DESIGNED - JEP	REVISED -
DRAWN - JCL	REVISED -
CHECKED - JEP	REVISED -
DATE - 4/10/08	REVISED -

STATE OF ILLINOIS  
DEPARTMENT OF TRANSPORTATION

PLAN AND PROFILE (30+00 - 36+00)