



FBI ROUTE	SECTION	COUNTY
9723	09-00123-00-FP	JACKSON
FEDERAL AID PROJECT		ILLINOIS

CONTRACT NO. 99378



THOUVENOT, WADE & MOERCHEN, INC.
ENGINEERS • SURVEYORS • PLANNERS



- CORPORATE OFFICE
4840 OLD COLLINSVILLE RD.
SWANSEA, ILLINOIS 62226
TEL (618) 624-4488
FAX (618) 624-6688
info@twm-inc.com
- CARBONDALE OFFICE
208 WEST COLLEGE STREET
CARBONDALE, ILLINOIS 62901
TEL (618) 549-8844
FAX (618) 549-8450
info@twm-inc.com
- EDWARDSVILLE OFFICE
10158 CENTURY DRIVE
EDWARDSVILLE, ILLINOIS 62025
TEL (618) 656-4040
FAX (618) 656-4343
info@twm-inc.com
- ST. CHARLES OFFICE
400 NORTH 5TH ST., SUITE 101
ST. CHARLES, MISSOURI 63301
TEL (636) 724-8300
FAX (636) 724-8304
info@twm-inc.com
- WATERLOO OFFICE
113 SOUTH MAIN STREET
WATERLOO, ILLINOIS 62298
TEL (618) 939-5050
FAX (618) 939-3938
info@twm-inc.com

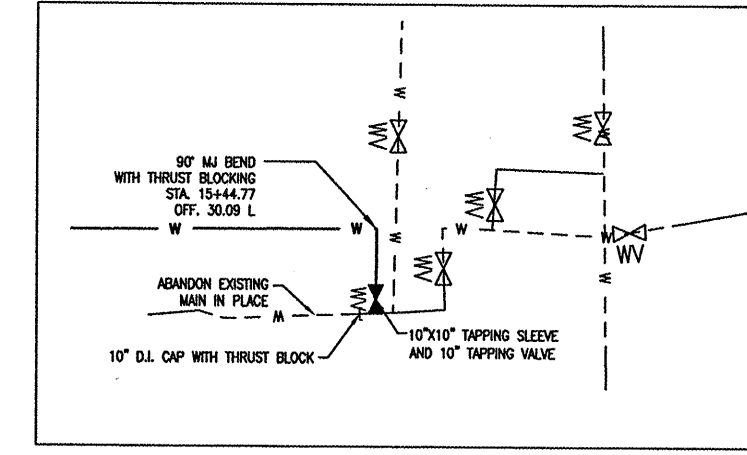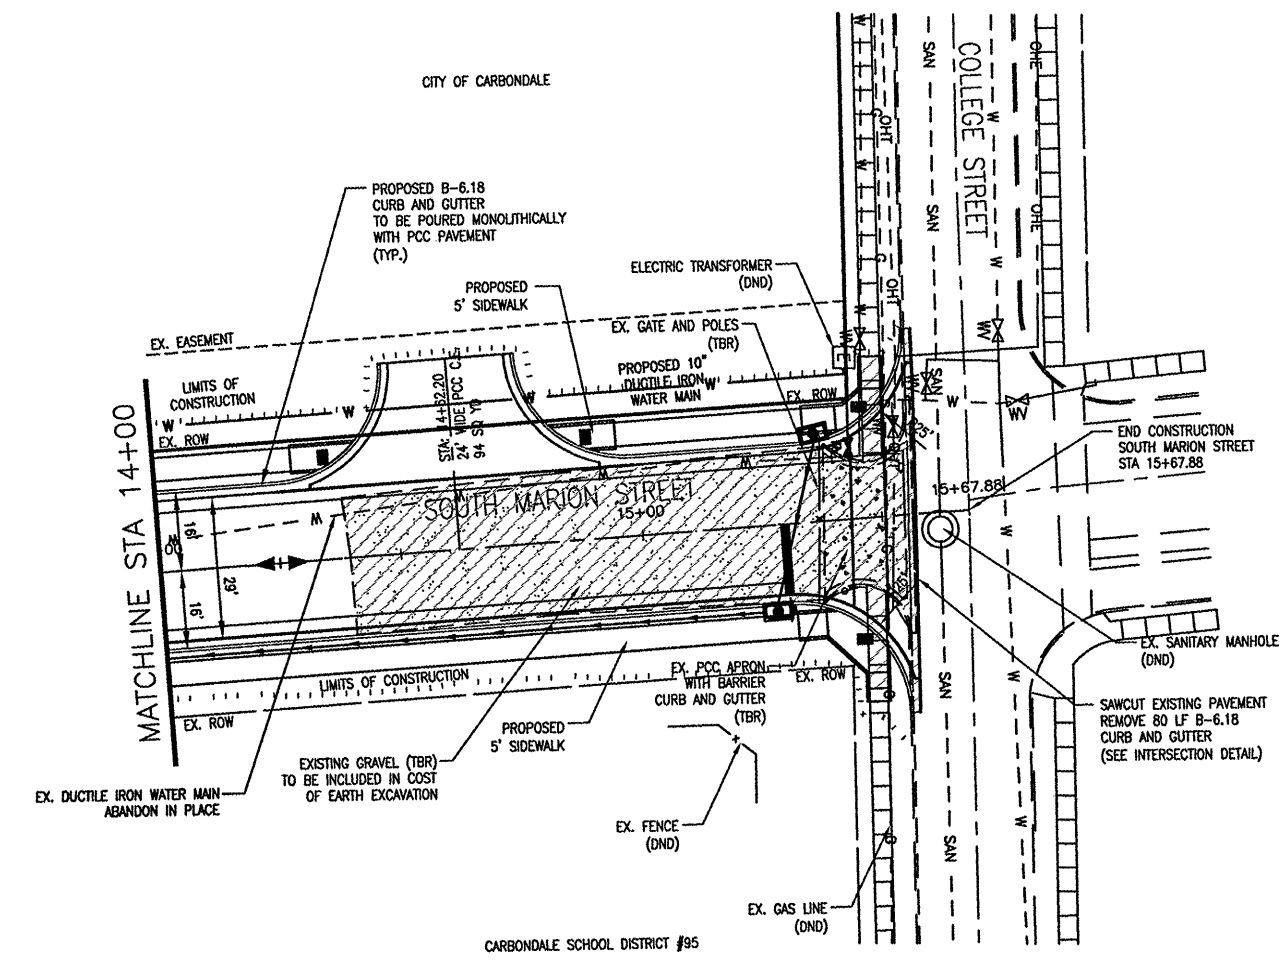

WATER MAIN DETAIL
(NOT TO SCALE)

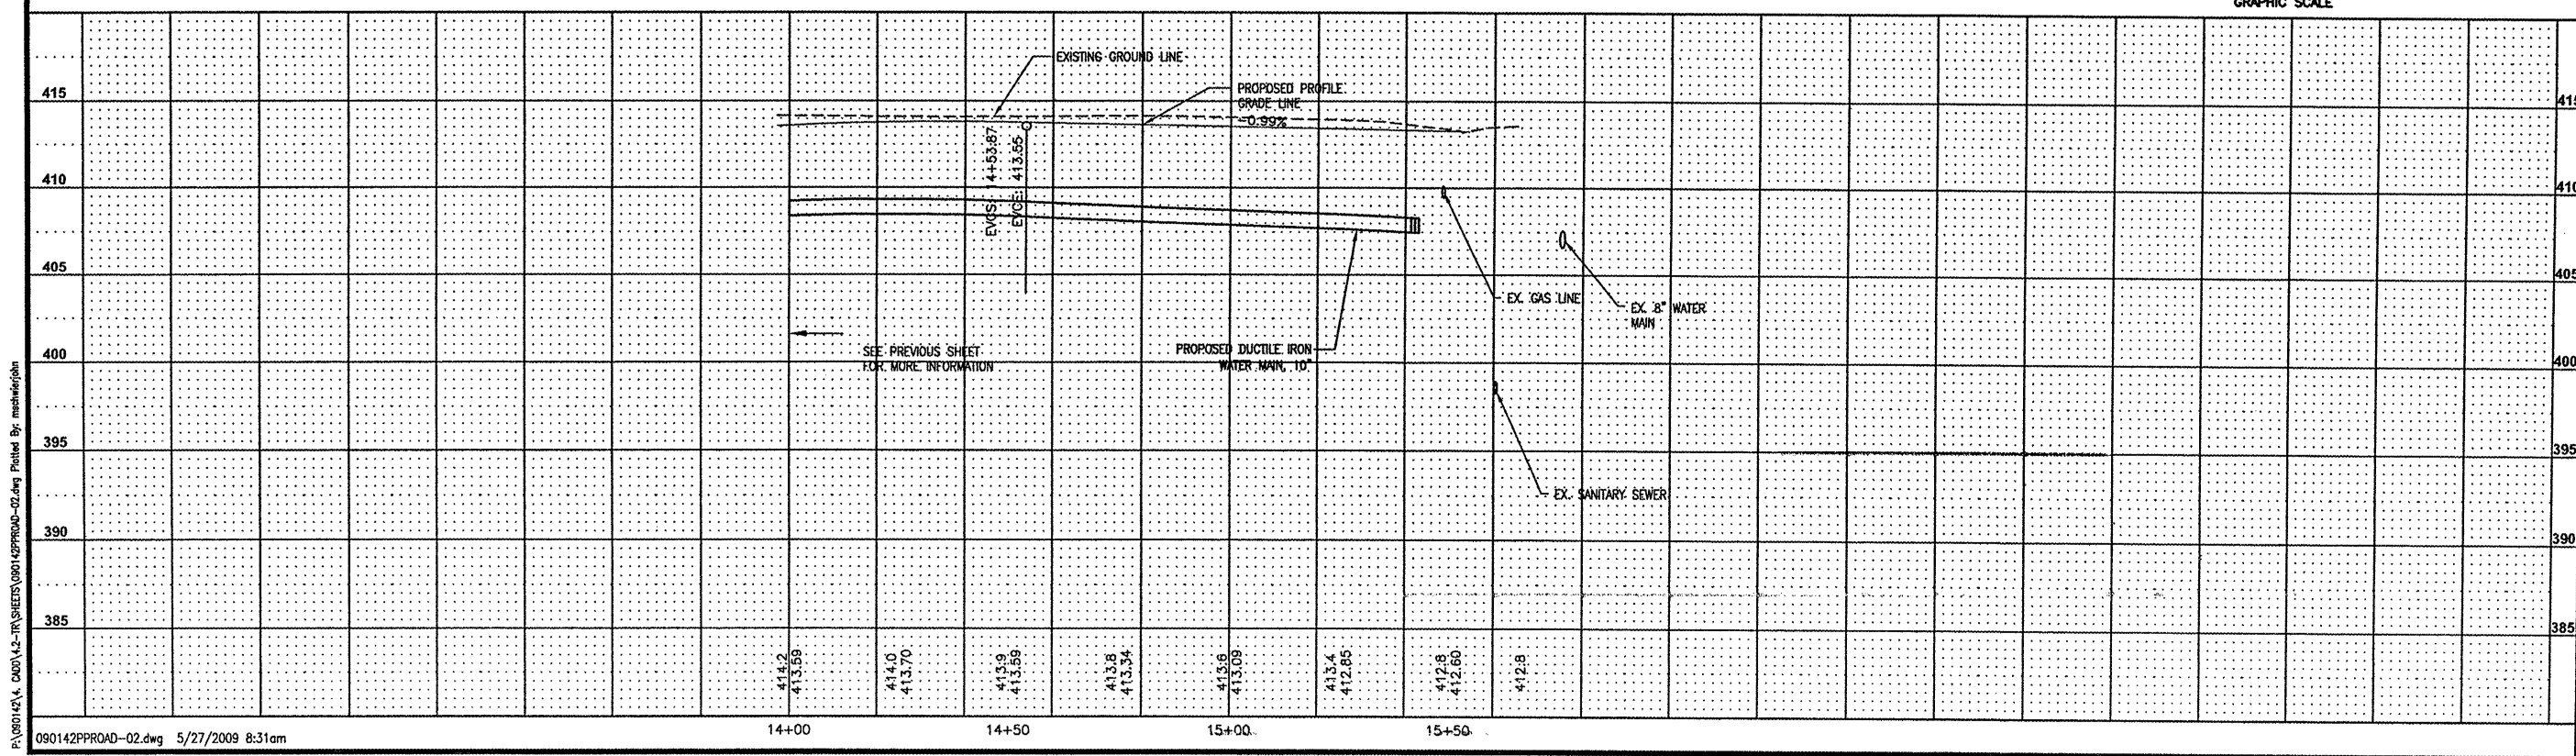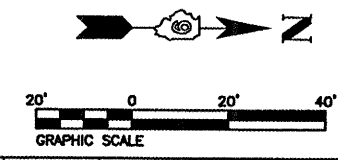

PLAN AND PROFILE
STA. 14+00 TO STA. 15+75.88

SOUTH MARION STREET
CITY OF CARBONDALE
JACKSON COUNTY, ILLINOIS

REV	DATE	DESCRIPTION

PLAN STATUS:
FINAL

ISSUED FOR REVIEW ISSUED FOR BIDDING
 ISSUED FOR CONSTR. RECORD DRAWING

DRAWN BY: JUV SHEET
DESIGNED BY: JUV **9**
CHECKED BY: SJK OF 24 SHEETS
APPROVED BY: SJK PROJECT DESCRIPTION
PROJECT NUMBER: T06090142

P:\090142\4. CAD\0142-TR\SHEETS\090142PPROAD-02.dwg Plotted By: muelhedejph